


Scale 1:500

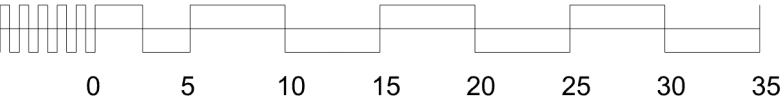

01 Proposed block plan

1:500



General Notes

1. Do not scale drawings. Dimensions govern.  
2. All dimensions are in millimetres unless noted otherwise.  
3. All dimensions shall be verified on site before proceeding with the work.

4. CRAFT Design shall be notified in writing of any discrepancies.  
5. Any areas indicated on this sheet are approximate and indicative only.

00	24/04/22	Planning submission	
Rev.	Date	Reason For Issue	Chk

Client  
Harry Triggs &  
Sophie Allen D'Cruze

Project  
37 Queens Crescent

Title  
Proposed block plan

Project No.	Scale @ A3	Date	Drawn By
092	1:500	24/02/23	craft
Number			Revision
A-1000			01