

Cox & Jones Ltd


14 Donnington Rd Worcester Park Surrey KT4 8EN tel/fax: +44(0)20 8330 7002 e: simon.jones@coxandjones.co.uk w: www.coxandjones.co.uk
Bespoke Conservatory Specialists . Service & Maintenance . Architectural Services
Registered in England No.6127336

THIS DRAWING IS COPYRIGHT AND MAY NOT BE REPRODUCED IN PART OR IN WHOLE WITHOUT PRIOR WRITTEN CONSENT FROM COX & JONES LTD

CLIENT: MR BEECROFT - 19 DALEHAM GARDENS NW3 5BY
PROJECT: EXISTING DRIVE AND GARAGE PLAN
DATE: FEB 23 SCALE: 1:50 DWG NO: D-01



EXISTING

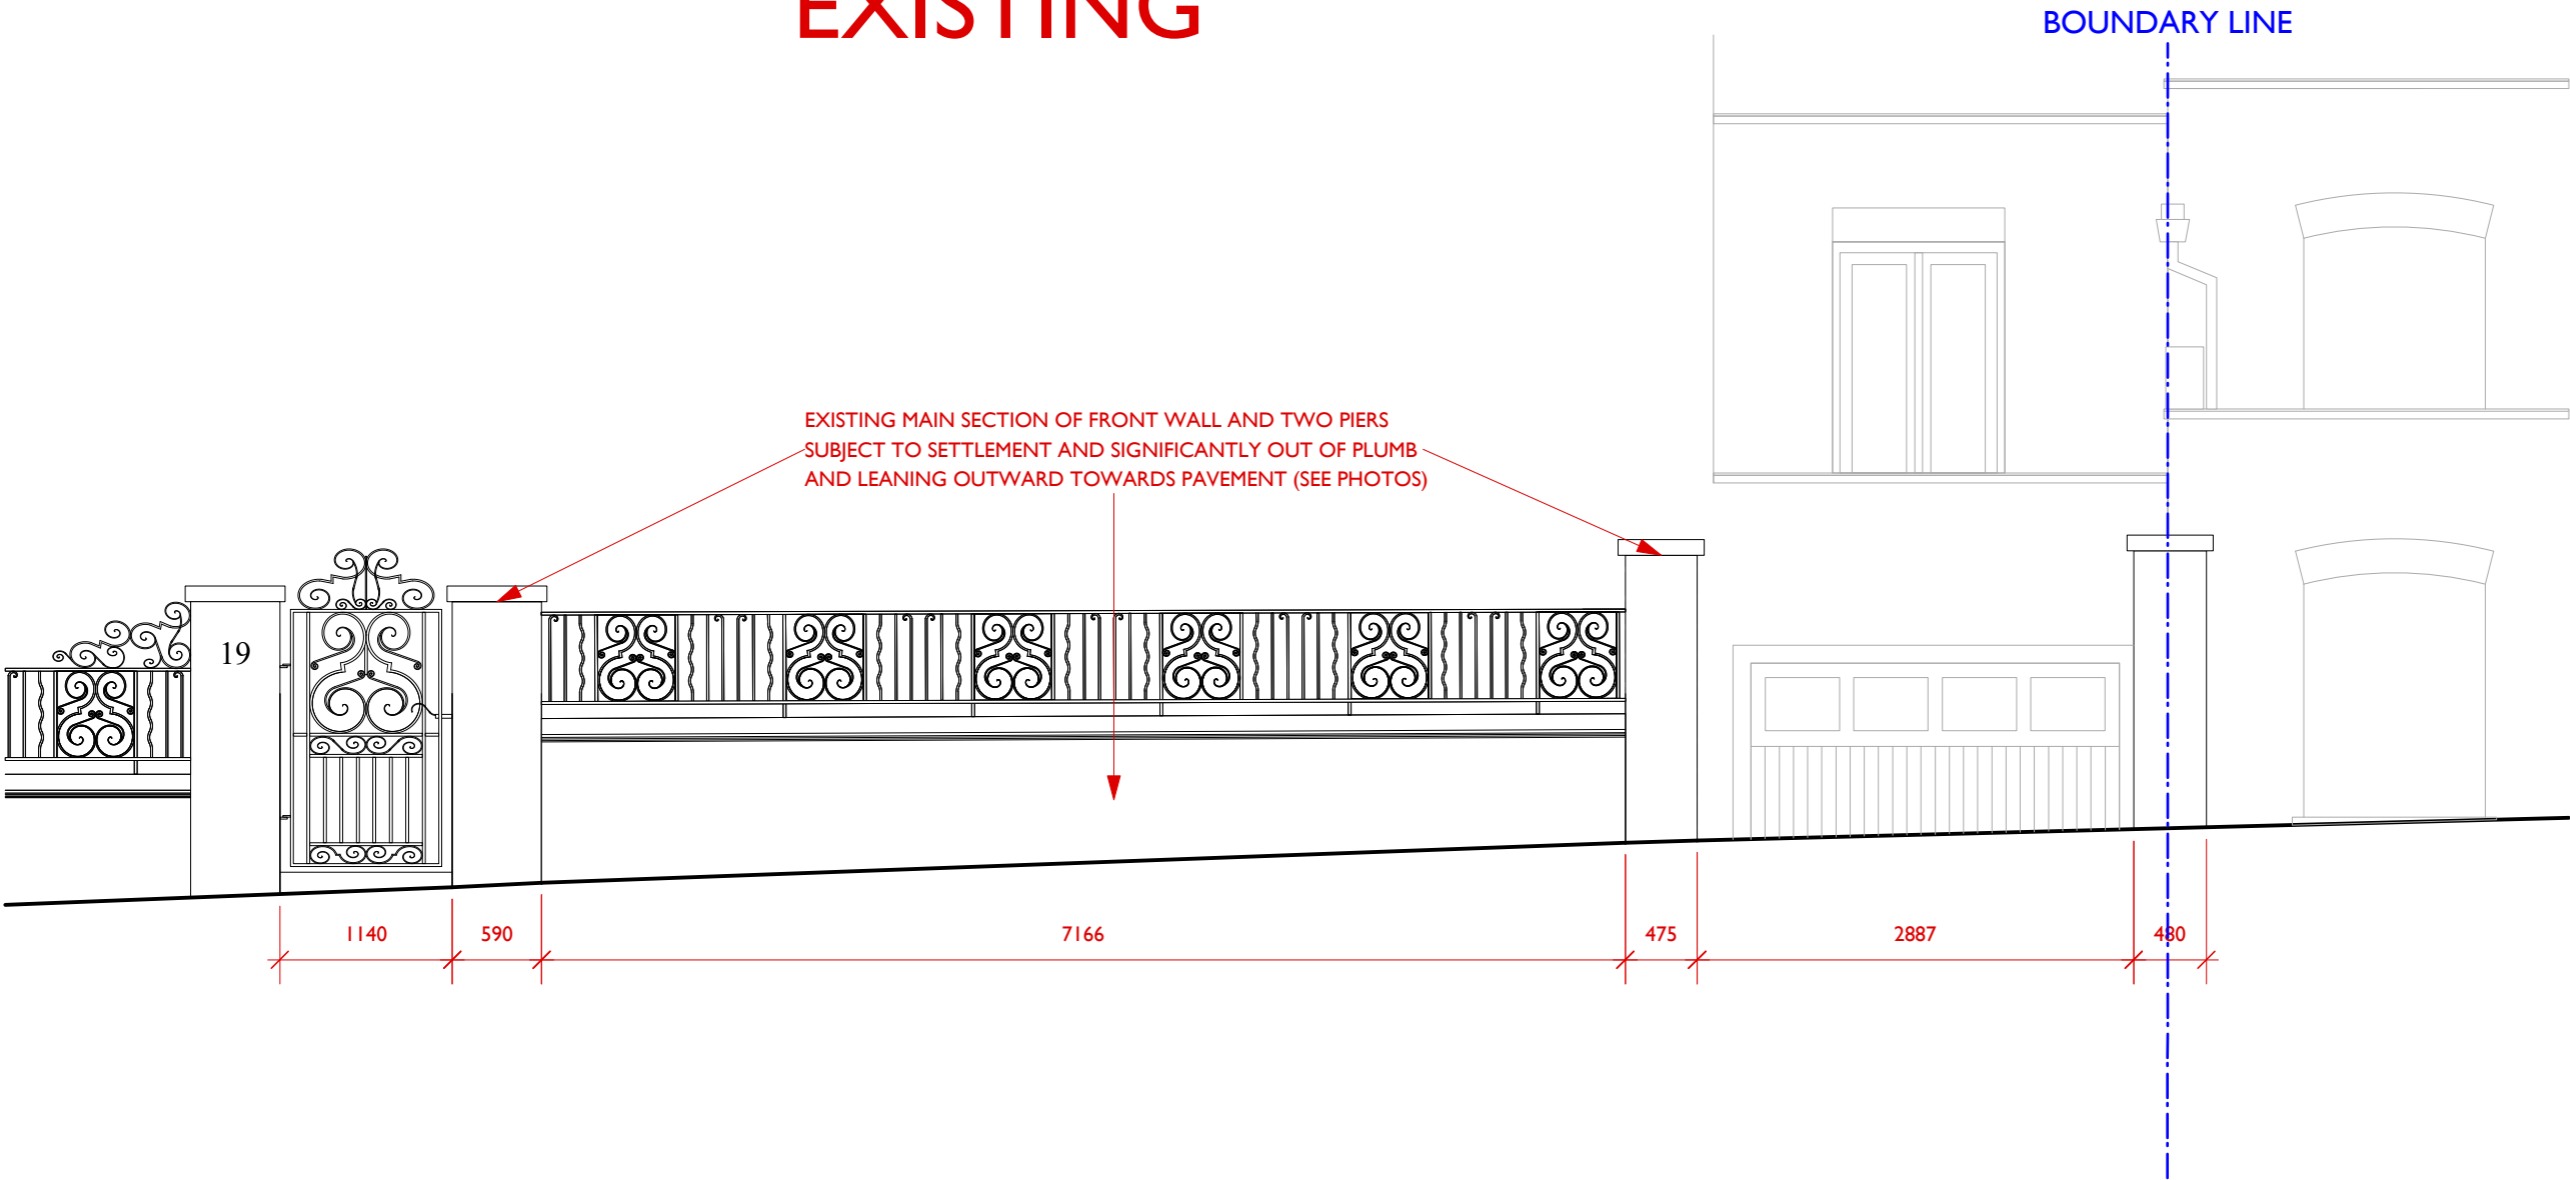

Cox & Jones Ltd


14 Donnington Rd Worcester Park Surrey KT4 8EN tel/fax: +44(0)20 8330 7002 e: simon.jones@coxandjones.co.uk w: www.coxandjones.co.uk
Bespoke Conservatory Specialists . Service & Maintenance . Architectural Services
Registered in England No.6127336

THIS DRAWING IS COPYRIGHT AND MAY NOT BE REPRODUCED IN PART OR IN WHOLE WITHOUT PRIOR WRITTEN CONSENT FROM COX & JONES LTD

CLIENT: MR BEECROFT - 19 DALEHAM GARDENS NW3 5BY
PROJECT: EXISTING FRONT WALL & RAILINGS
DATE: APRIL 23 SCALE: 1:50 DWG NO: D-06



EXISTING

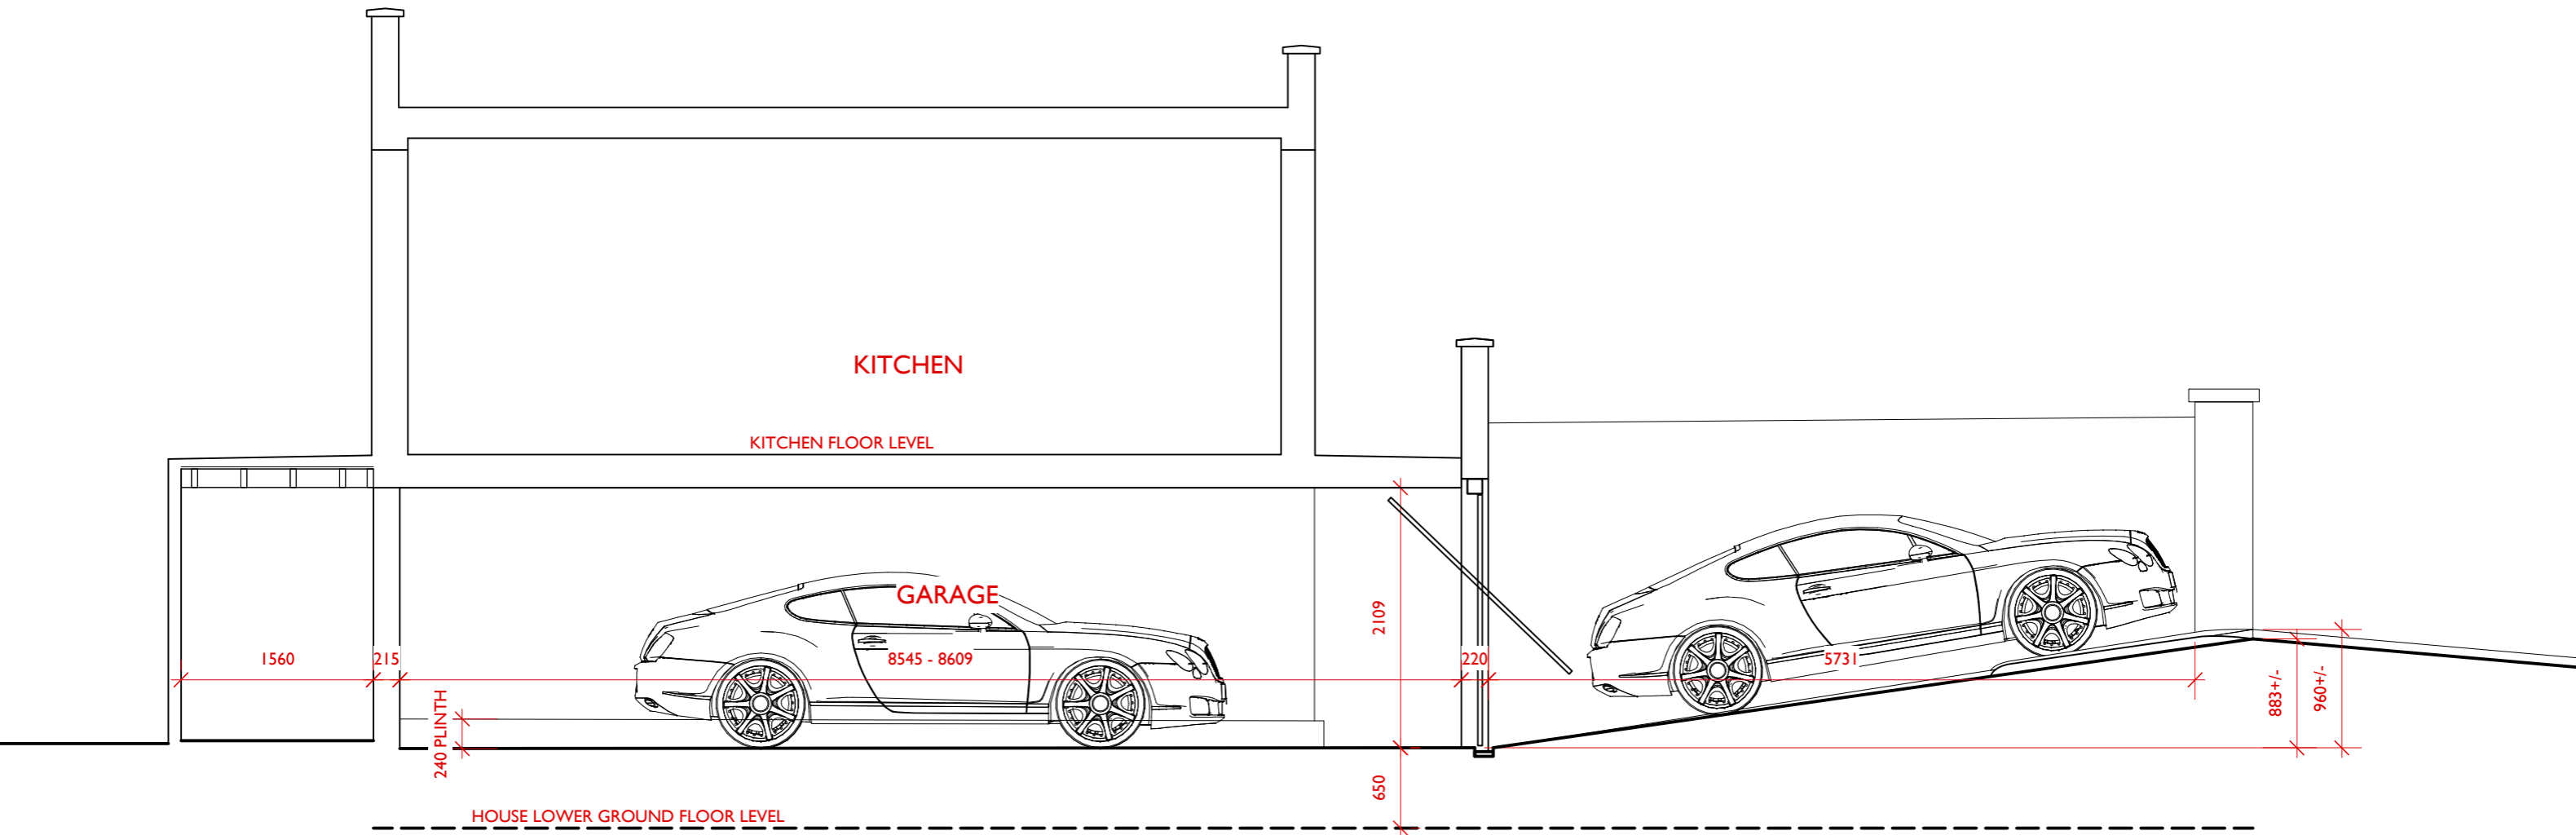

Cox & Jones Ltd

14 Donnington Rd Worcester Park Surrey KT4 8EN tel/fax: +44(0)20 8330 7002 e: simon.jones@coxandjones.co.uk w: www.coxandjones.co.uk
Bespoke Conservatory Specialists . Service & Maintenance . Architectural Services
Registered in England No.6127336

THIS DRAWING IS COPYRIGHT AND MAY NOT BE REPRODUCED IN PART OR IN WHOLE WITHOUT PRIOR WRITTEN CONSENT FROM COX & JONES LTD

CLIENT: MR BEECROFT - 19 DALEHAM GARDENS NW3 5BY
PROJECT: EXISTING DRIVE AND GARAGE SECTION
DATE: FEB 23 SCALE: 1:50 DWG NO: D-02