



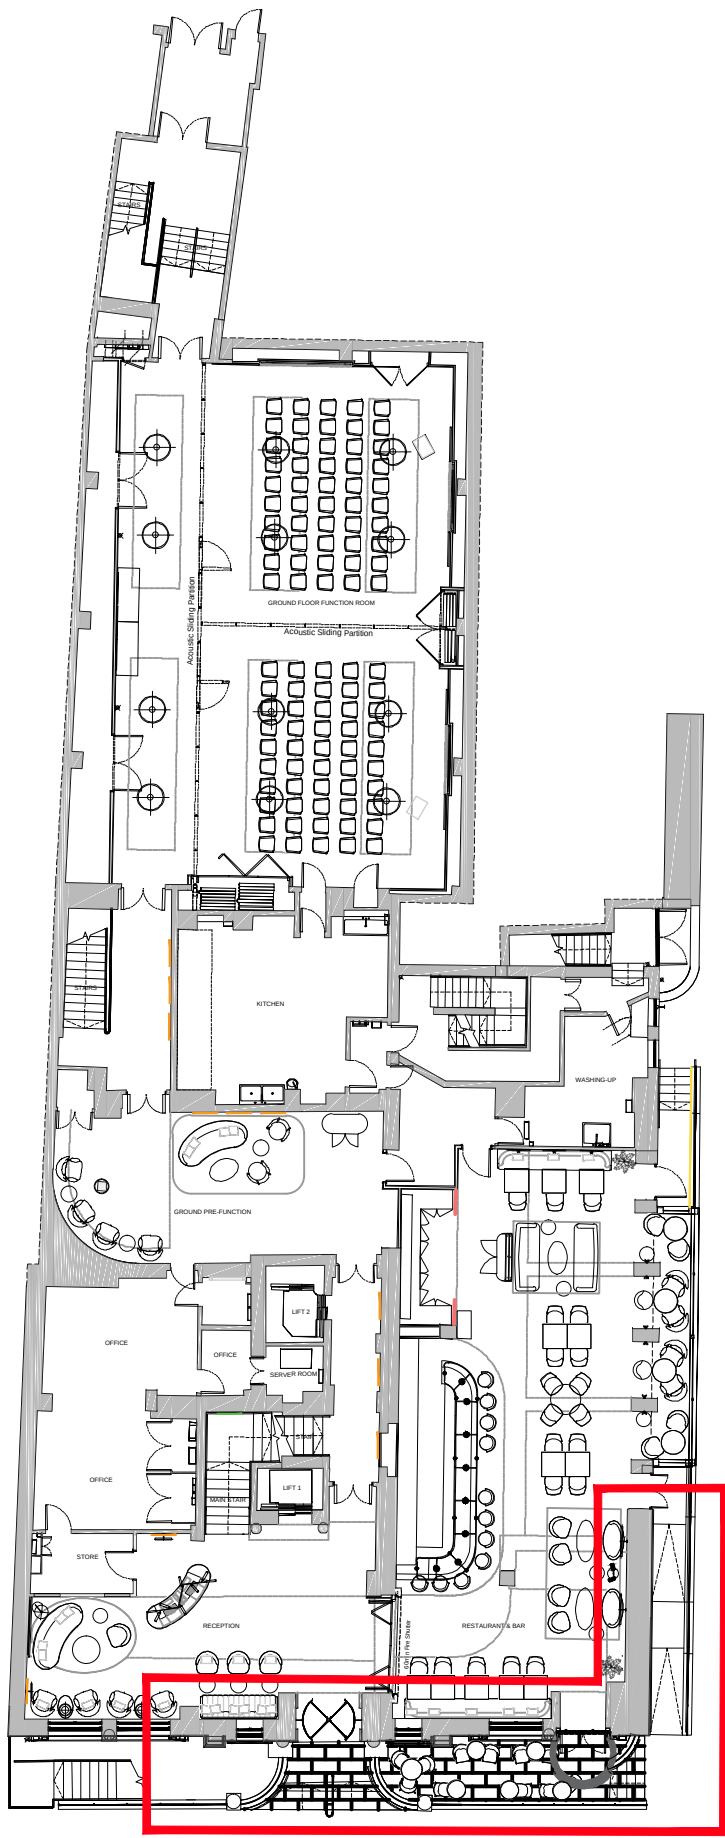

PLAN KEY


Scale 1:500

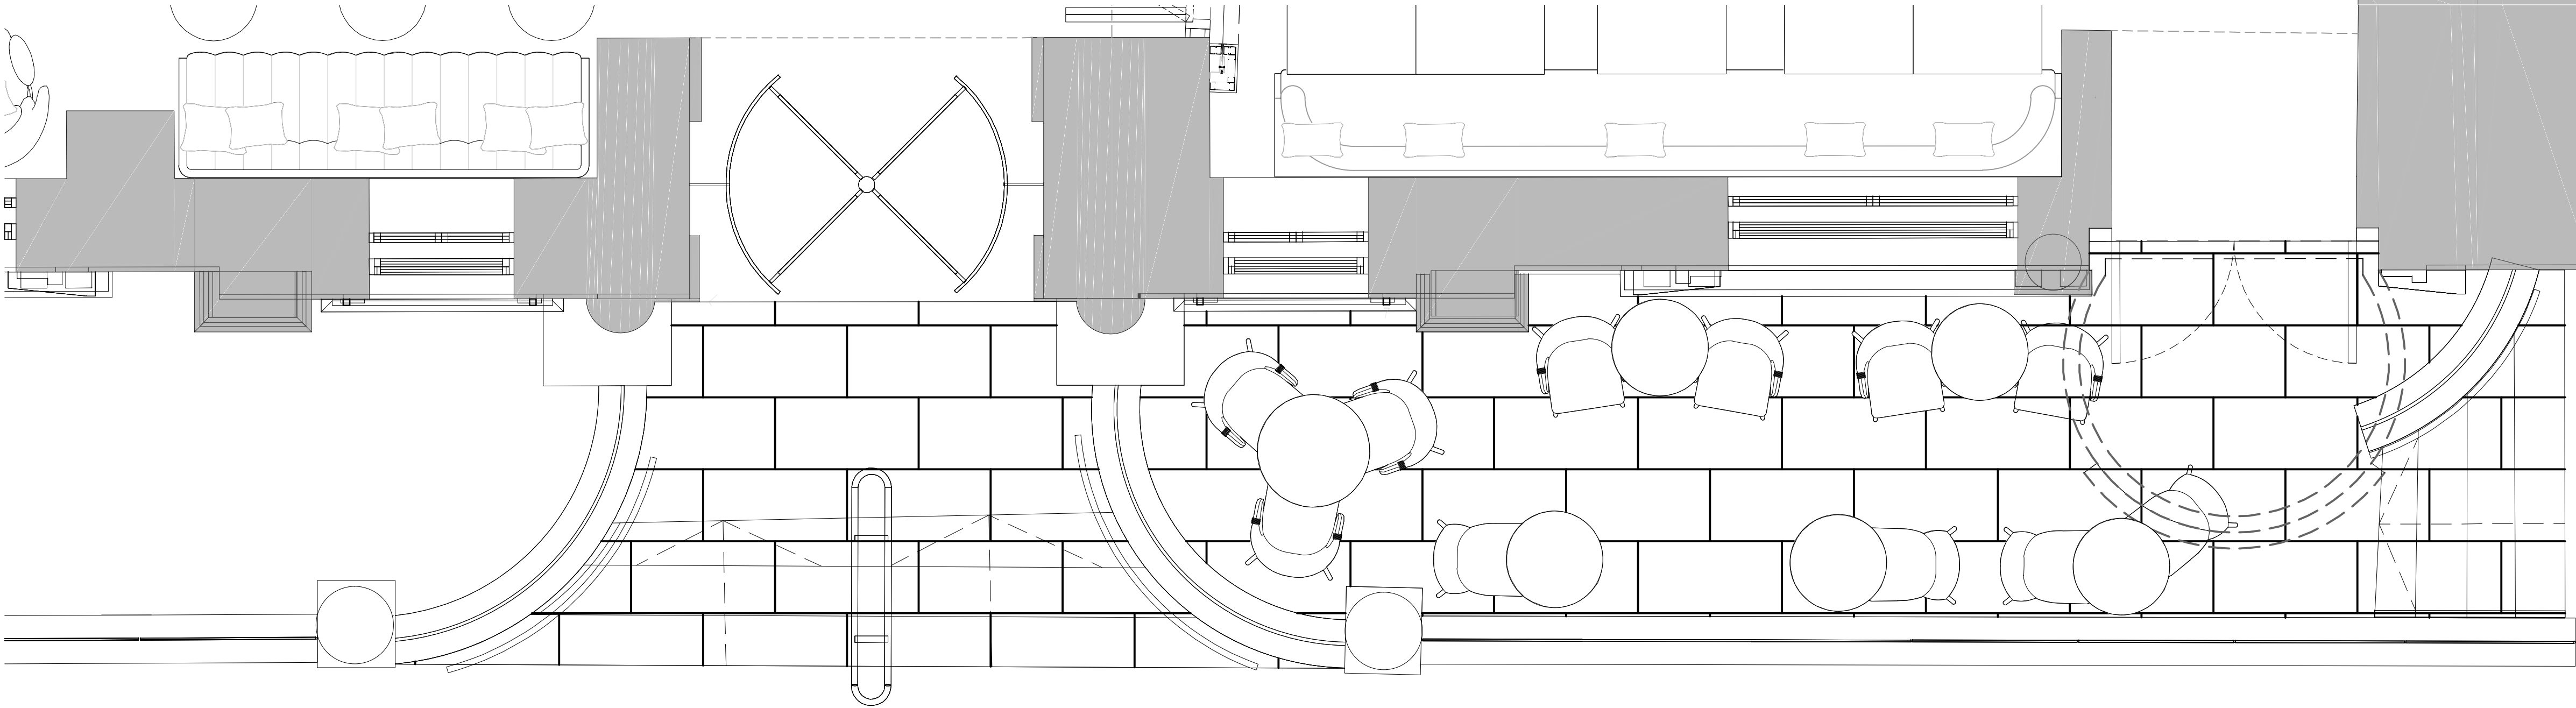

PLAN EXTRACT

Scale 1:50


0m 1m 4m

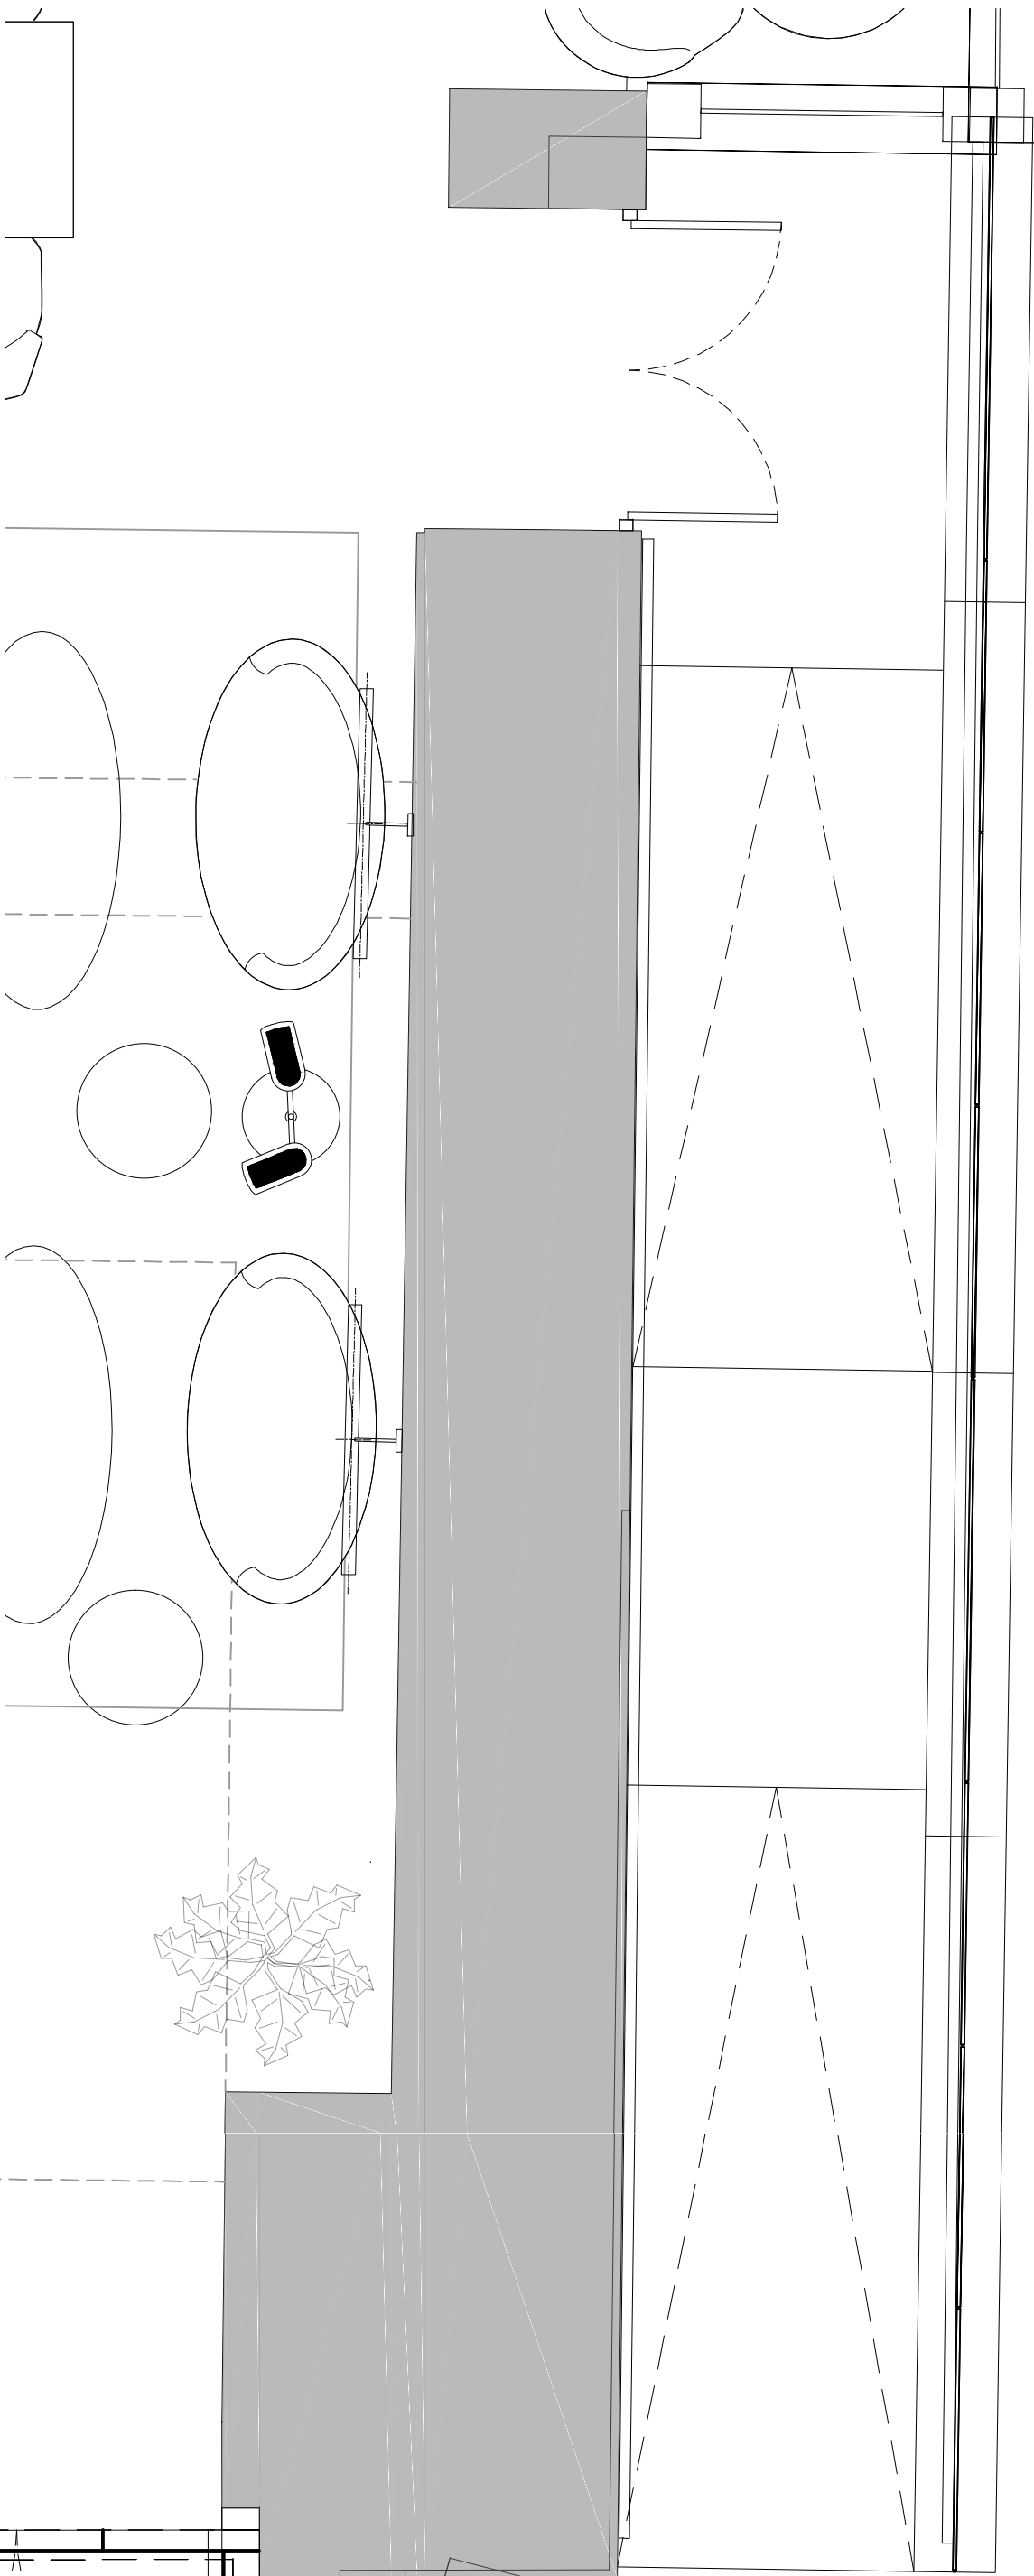

Ica Architects Ltd.
registered in Scotland company no 267727

Do not scale from this drawing. If in doubt, ask.
This drawing is the property of ica and must not
be copied, reproduced or disclosed without
written permission.

revisions // by // date //

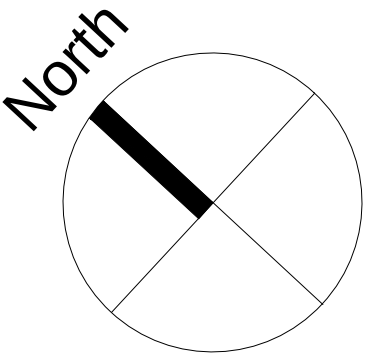

Merchant Exchange
20 Bell Street
Glasgow
G1 1LG

+44(0)141 552 2194
weareica.com



project title //
Ambassadors Bloomsbury Hotel
London

drawing title //
Outdoor Terrace
Existing Ground Floor

issue stage //
PLANNING

date // drawn // scale @ A3 //
MAY 23 1:50

project // dwg number // revision //
1430 PL(00)201.1 /