
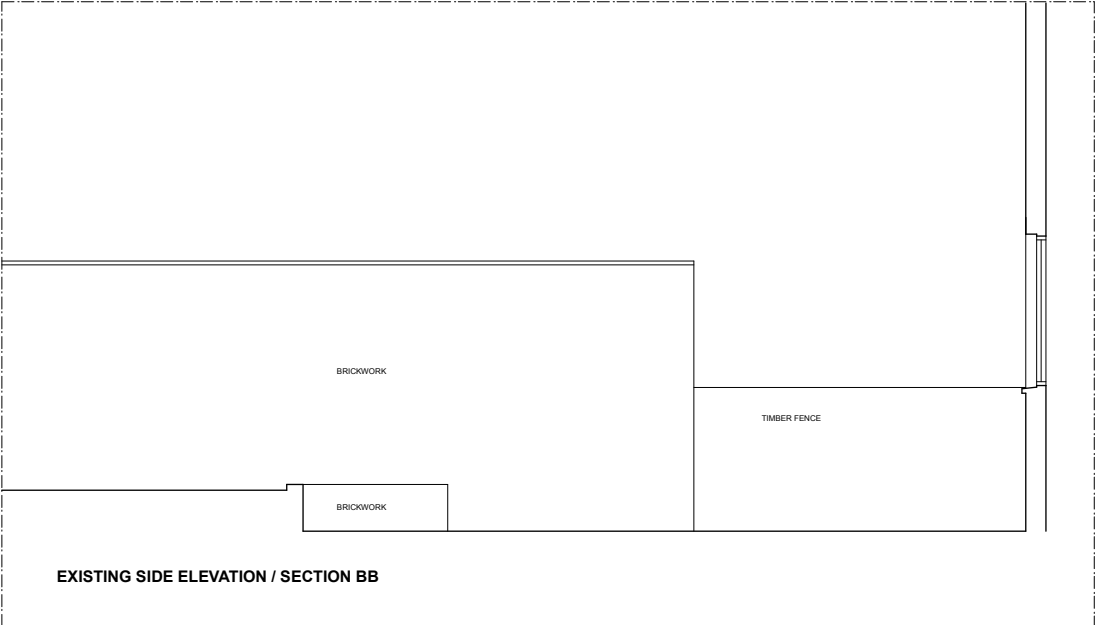
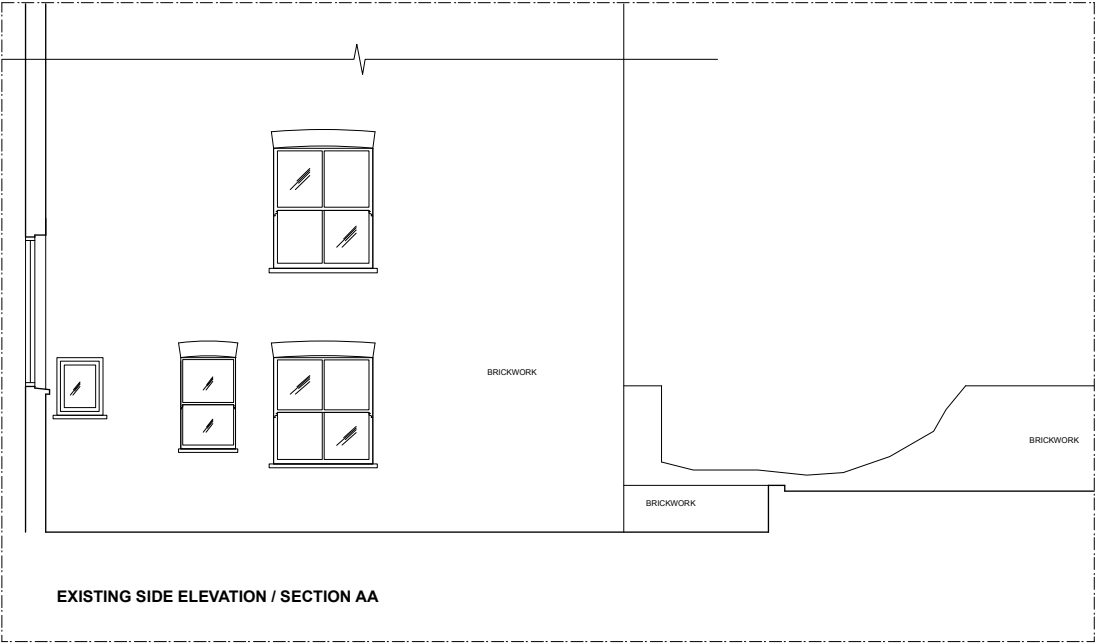
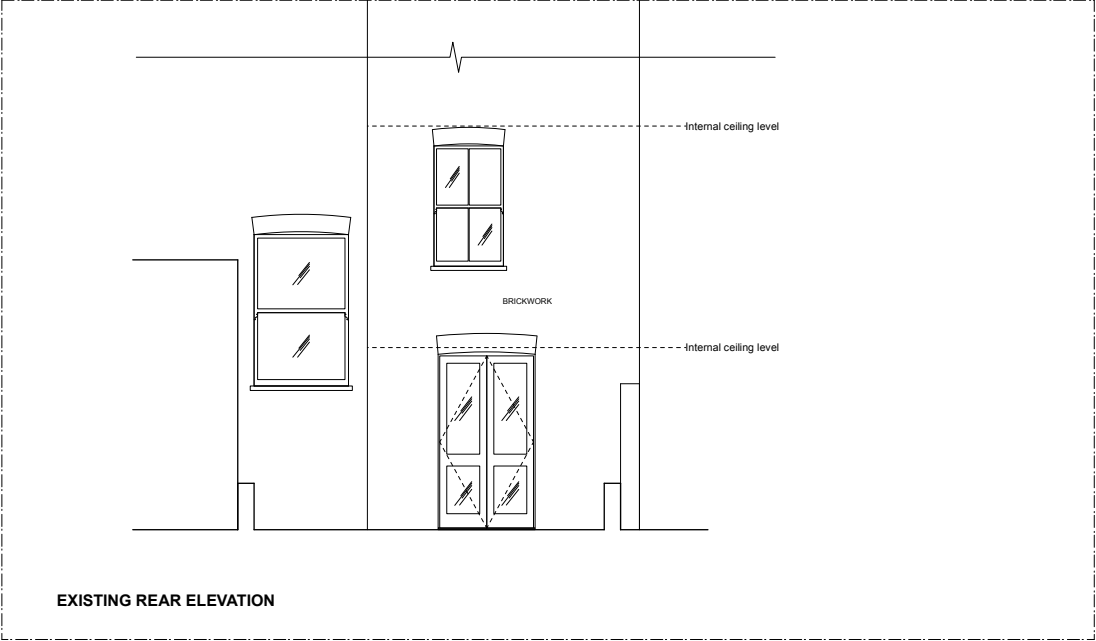
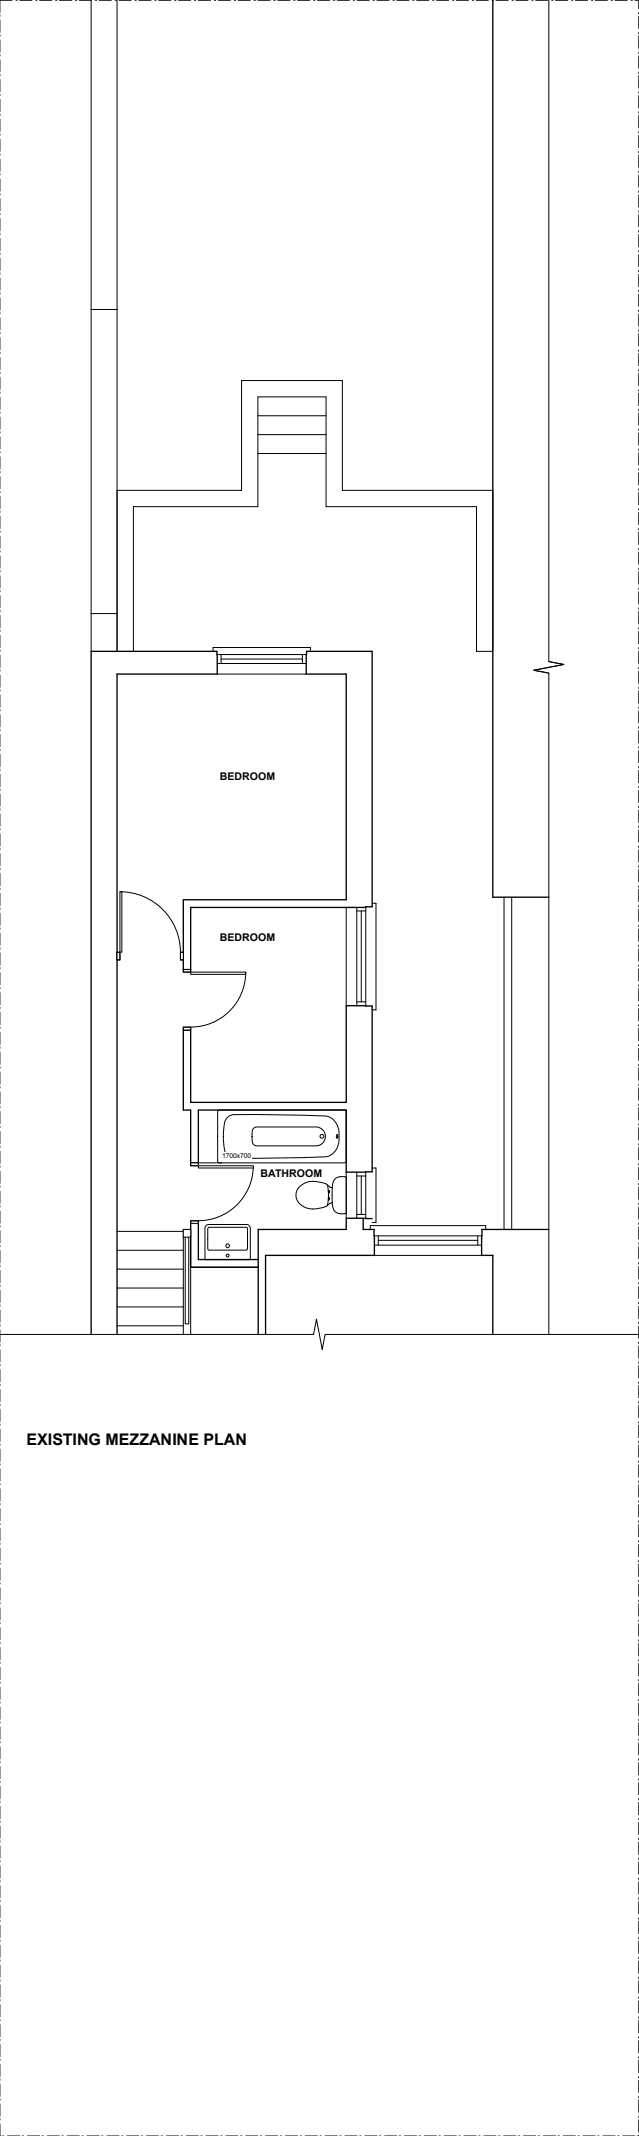


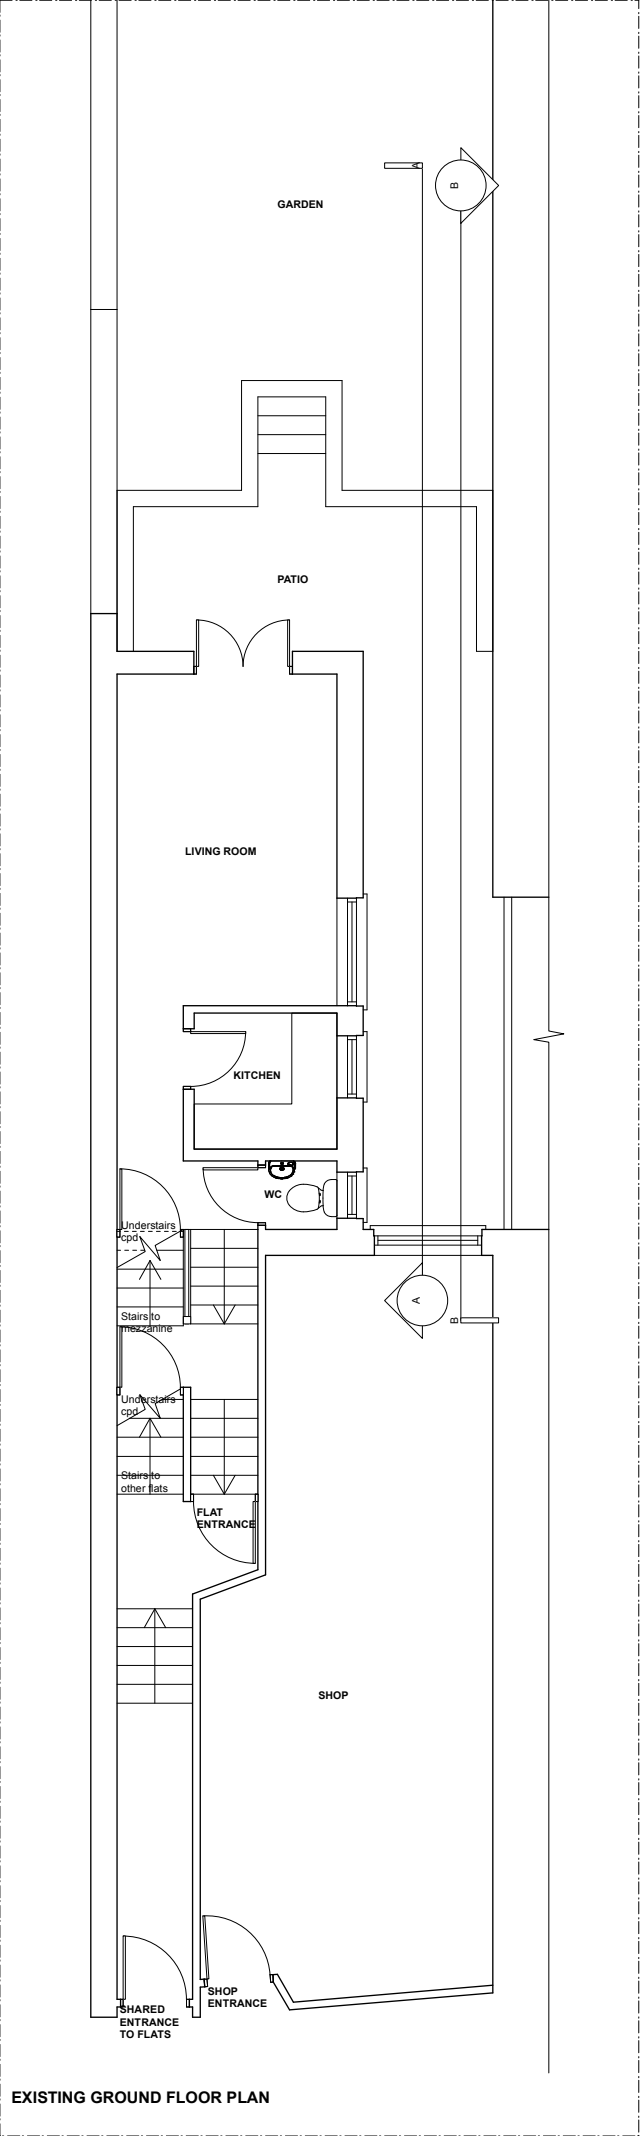

Notes

© Copyright Reserved Inglis Inglis Ltd

Key

PLANNING

Revisions

RIBA
Chartered Practice

Inglis Inglis Ltd
Midsummer Studio
179 Dalling Road London W6 0ES
patrick@inglisnglis.com; katie@inglisnglis.com

Client

Inglis Inglis

Project

Ground floor flat
149 Broadhurst Gardens NW6 3BE

Drawing

Existing Plans & Elevations

Date

April 2023

Scale

1:100 at A3

Drawn by

KI

Ref.

BR02 P02