

**Notes:**  
 1. This drawing has been prepared in accordance with the scope of RPS's appointment with its client and is subject to the terms and conditions of that appointment. RPS accepts no liability for any use of the document other than that for which it was prepared.  
 2. If received electronically, it is the recipient's responsibility to print to correct scale. Only written dimensions should be used.  
 3. I. The plans shown are for planning purposes only, for construction purposes.  
 4. RPS is not appointed as principal designer for the purposes of the Construction (Design & Management) Regulations 2015 (or its successors).  
 5. RPS is not appointed as principal contractor for the purposes of the Construction (Design & Management) Regulations 2015 (or its successors).  
 6. RPS is not responsible for any planning, building, or other regulatory requirements. This may result in further changes to the final design and construction of the development.

**Legend**



Application Boundary

No.	Description	Date	By	Rev



20 Western Avenue, Milton Park, Abingdon, Oxfordshire, OX14 4SH  
 T: +44(0)1235 821 888 E: rps@rpsgroup.com



Client **Dr Kunal S Patel**

Project **34 Oakshott Court  
 Polygon Road  
 Camden  
 NW1 1ST**

Title **Site Block Plan**

Status **FINAL** Drawn By **AJC** PM/Checked by **JB**  
 Job Ref **NP12556** Scale @ **A3** Date Created **May 2023**  
 RPS Drawing/Figure Number **12956-0002-01** Rev **-**

[rpsgroup.com](http://rpsgroup.com)

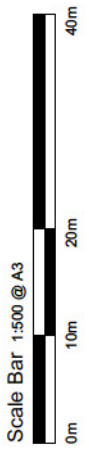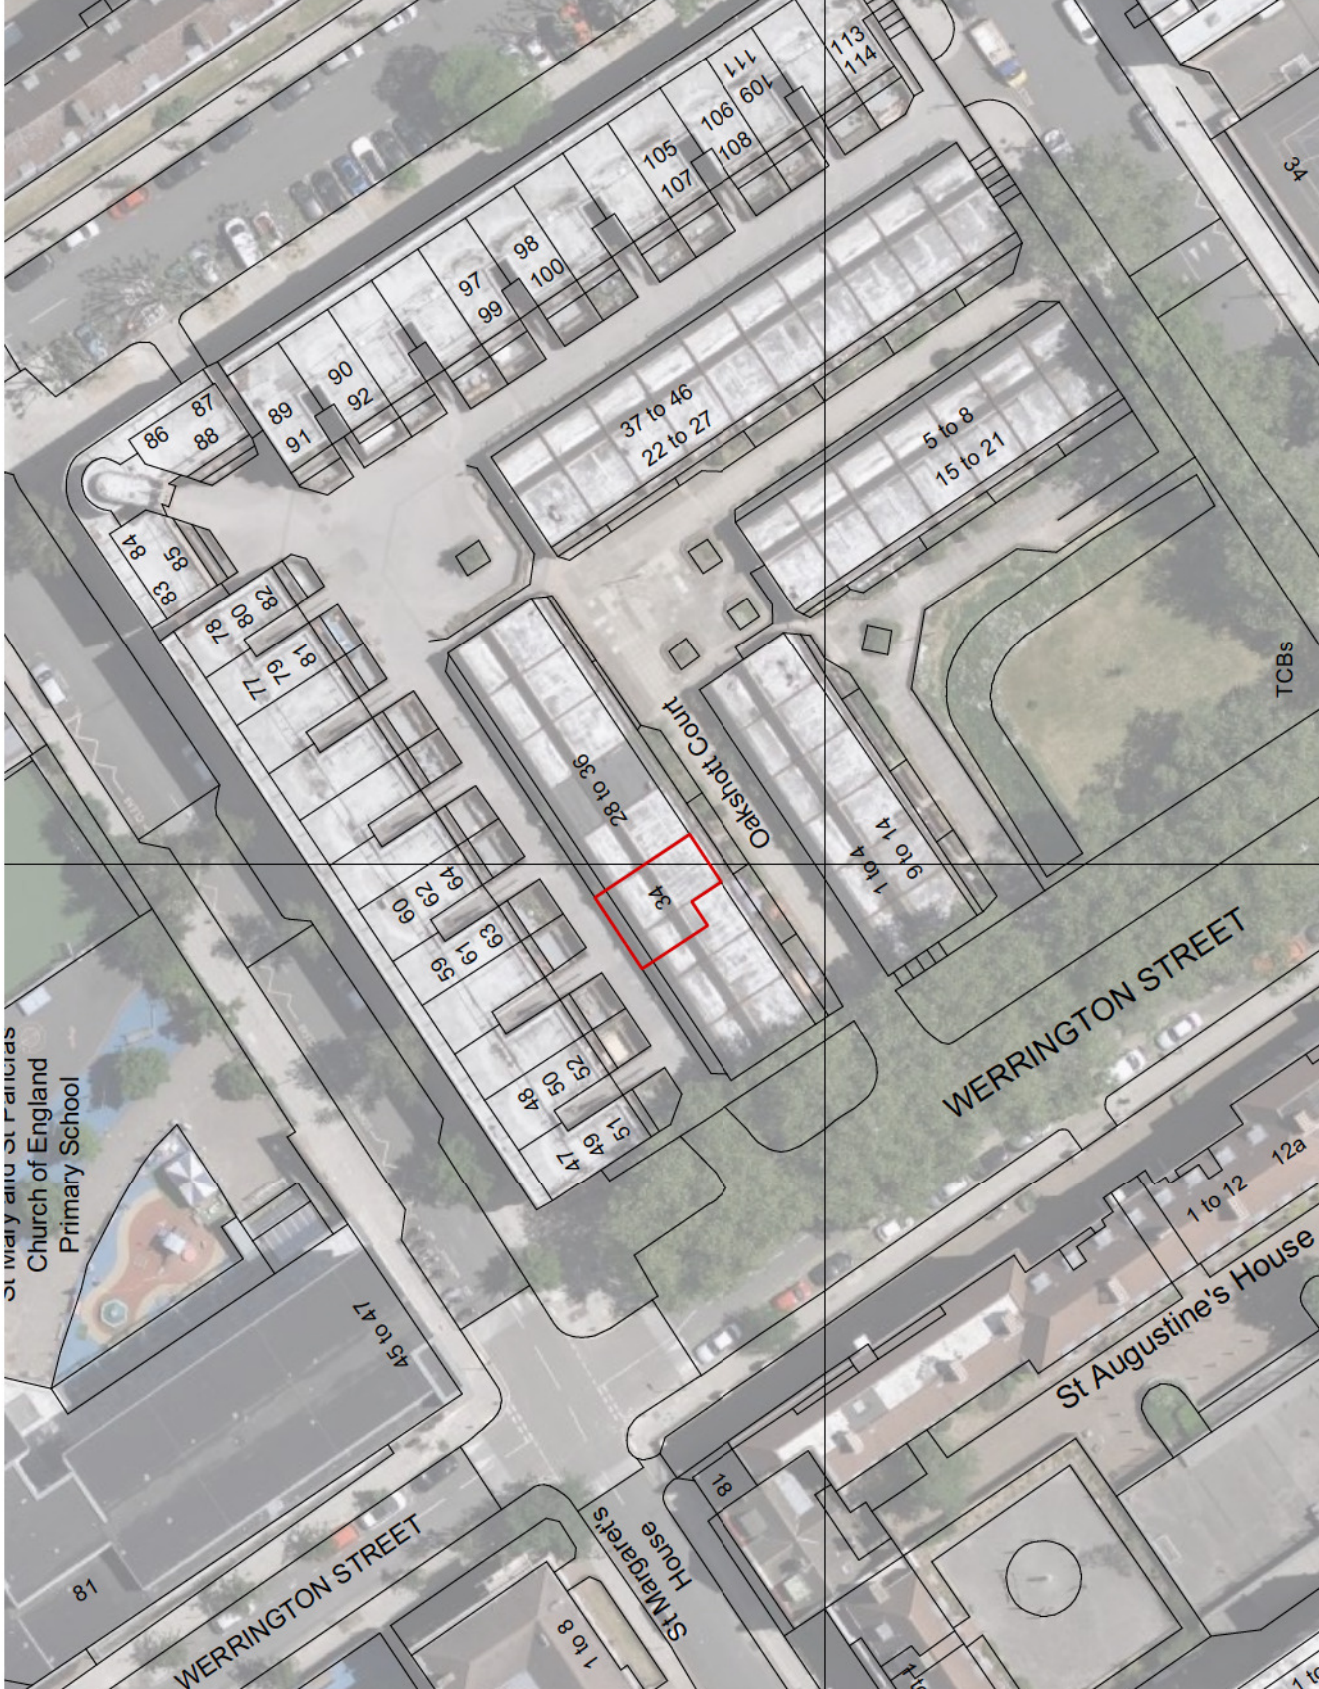

Scale Bar 1:500 @ A3