

Notes:	Issue ID	Issue Name	Date
All dimensions must be checked and UVAdesign Ltd is to be informed of any discrepancies prior to construction. All drawings prepared by UVAdesign Ltd are not to be used for any submissions, area schedule calculation or used by any other persons or companies other than UVAdesign Ltd unless written consent has been given by UVAdesign Ltd.	01	VC	11/05/2023

Notes:


T: +44 (0) 20 7371 57 97
 E: hello@uvadesign.co.uk
 W: www.uvadesign.co.uk
 A: 88 Peterborough road
 Fulham SW6 3HH



Project:
Former Hampstead Police Station Stables
 London NW3 1PD

Layout Title:
PROPOSED DESIGN
 Floor plans
 Status:
Planning

Issue date	Drawn by	Project code	Number	Rev
11/05/2023	@A3	113-21	PD.01	01
Scale:				
1:100				

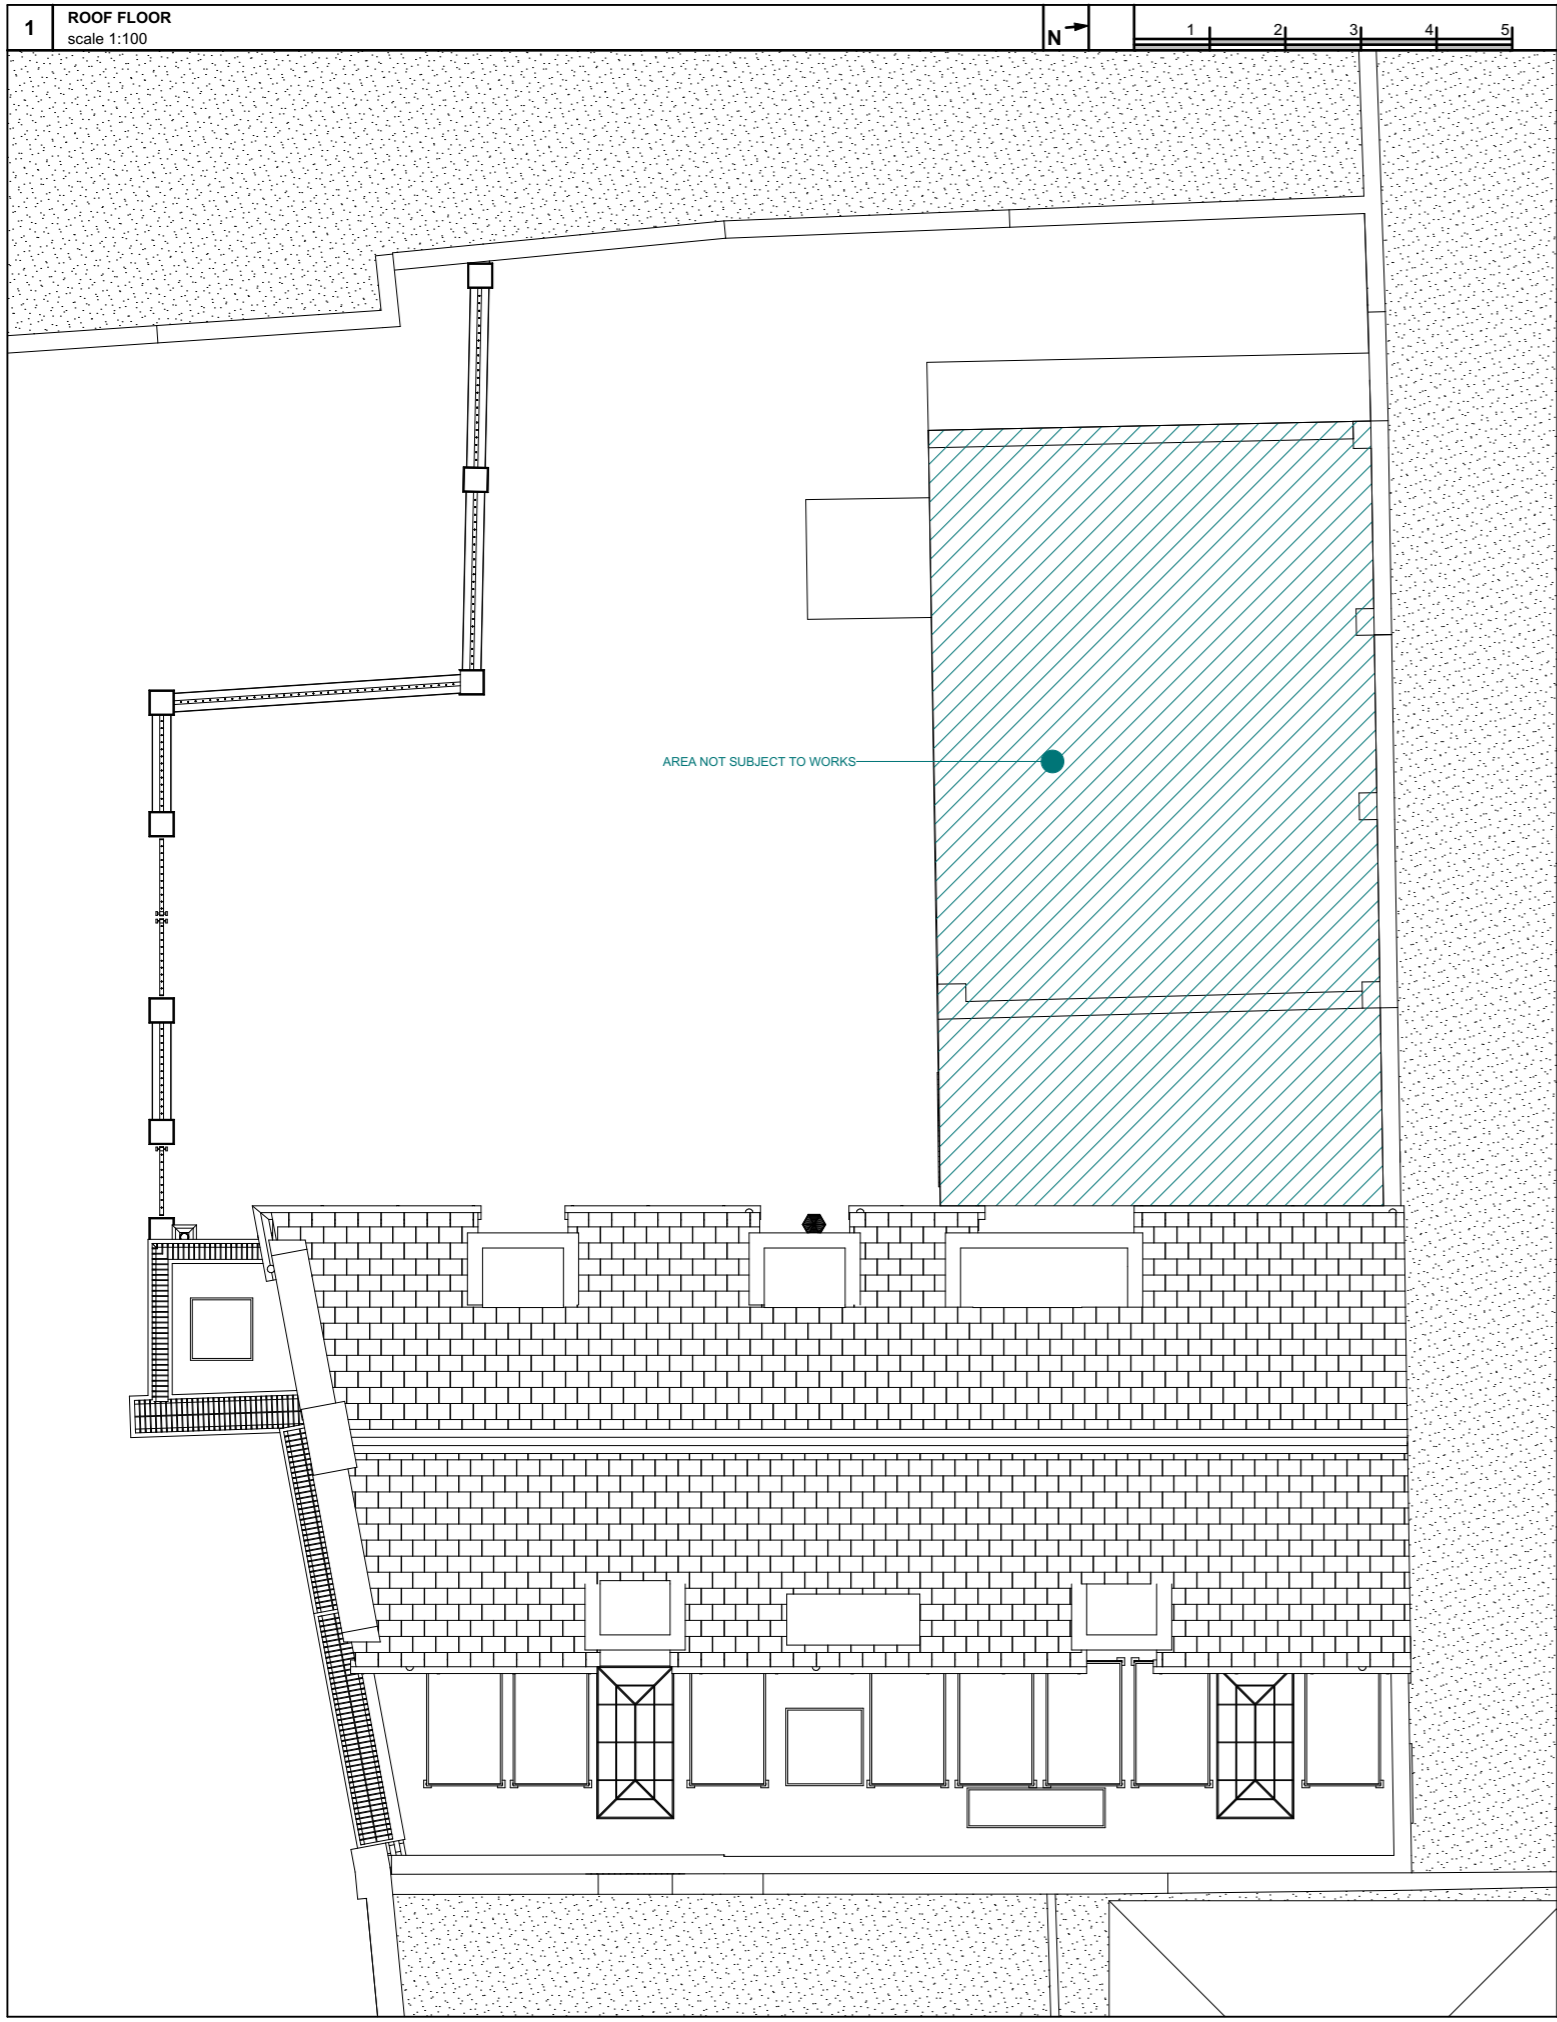

Notes:	Issue ID	Issue Name	Date	Notes:
All dimensions must be checked and UVAdesign Ltd is to be informed of any discrepancies prior to construction. All drawings prepared by UVAdesign Ltd are not to be used for any submissions, area schedule calculation or used by any other persons or companies other than UVAdesign Ltd unless written consent has been given by UVAdesign Ltd.	01	VC	11/05/2023	

T: +44 (0) 20 7371 57 97
 E: hello@uvadesign.co.uk
 W: www.uvadesign.co.uk
 A: 88 Peterborough road
 Fulham SW6 3HH

UVAdesign Ltd



Project:	Layout Title:	Issue date	Drawn by	Project code	Number	Rev
Former Hampstead Police Station Stables London NW3 1PD	PROPOSED DESIGN Floor plans	11/05/2023		113-21	PD.02	01
	Status:	Scale:	@A3			
	Planning	1:100				



Notes:	Issue ID	Issue Name	Date	Notes:
All dimensions must be checked and UVAdesign Ltd is to be informed of any discrepancies prior to construction. All drawings prepared by UVAdesign Ltd are not to be used for any submissions, area schedule calculation or used by any other persons or companies other than UVAdesign Ltd unless written consent has been given by UVAdesign Ltd.	01	VC	11/05/2023	

T: +44 (0) 20 7371 57 97
E: hello@uvadesign.co.uk
W: www.uvadesign.co.uk
A: 88 Peterborough road
Fulham SW6 3HH



Project:
Former Hampstead Police Station Stables
London NW3 1PD

Layout Title:	Issue date	Drawn by	Project code	Number	Rev
PROPOSED DESIGN	11/05/2023		113-21	PD.03	01
Elevations and Sections	Scale:				
Status:	1:100	@A3			
Planning					



Notes:	Issue ID	Issue Name	Date	Notes:
All dimensions must be checked and UVAdesign Ltd is to be informed of any discrepancies prior to construction. All drawings prepared by UVAdesign Ltd are not to be used for any submissions, area schedule calculation or used by any other persons or companies other than UVAdesign Ltd unless written consent has been given by UVAdesign Ltd.	01	VC	11/05/2023	

T: +44 (0) 20 7371 57 97
E: hello@uvadesign.co.uk
W: www.uvadesign.co.uk
A: 88 Peterborough road
Fulham SW6 3HH


UVAdesign Ltd



Project:
Former Hampstead Police Station Stables
London NW3 1PD

Layout Title:
PROPOSED DESIGN
Elevations and Sections
Status:
Planning

Issue date	Drawn by	Project code	Number	Rev
11/05/2023		113-21	PD.04	01
Scale:	1:100	@A3		

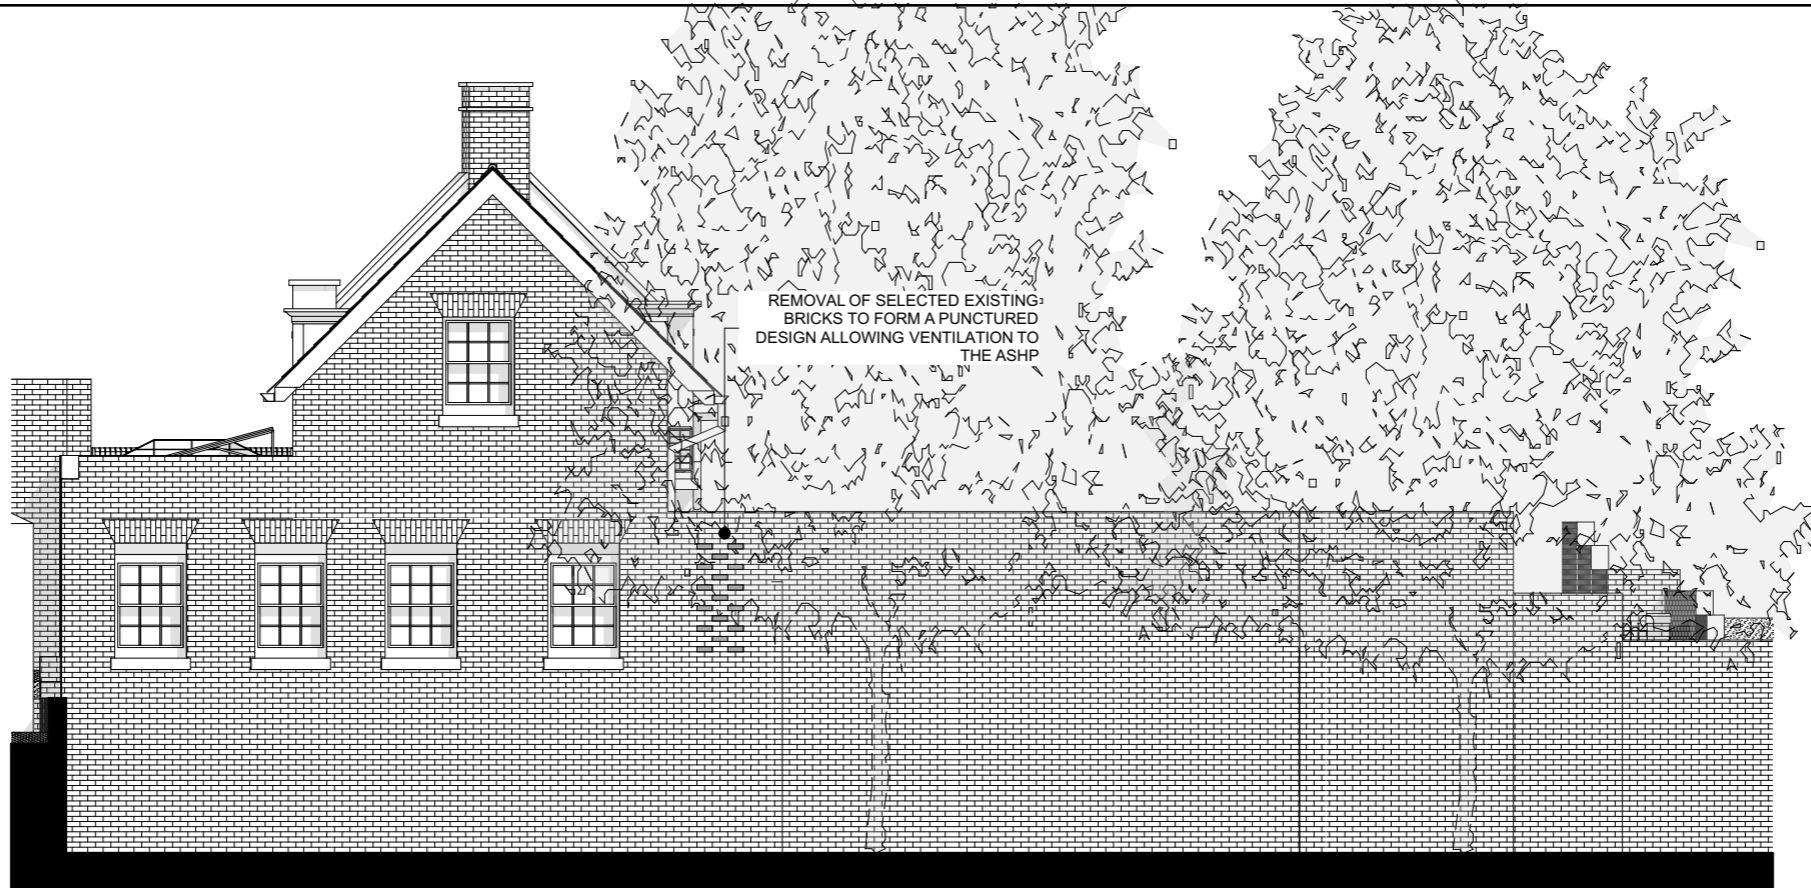

Notes:	Issue ID	Issue Name	Date	Notes:
All dimensions must be checked and UVAdesign Ltd is to be informed of any discrepancies prior to construction. All drawings prepared by UVAdesign Ltd are not to be used for any submissions, area schedule calculation or used by any other persons or companies other than UVAdesign Ltd unless written consent has been given by UVAdesign Ltd.	01	VC	11/05/2023	


T: +44 (0) 20 7371 57 97
E: hello@uvadesign.co.uk
W: www.uvadesign.co.uk
A: 88 Peterborough road
Fulham SW6 3HH



Project:
Former Hampstead Police Station Stables
London NW3 1PD

Layout Title:
PROPOSED DESIGN
Elevations and Sections
Status:
Planning

Issue date	Drawn by	Project code	Number	Rev
11/05/2023		113-21	PD.05	01
Scale:				
1:100	@A3			

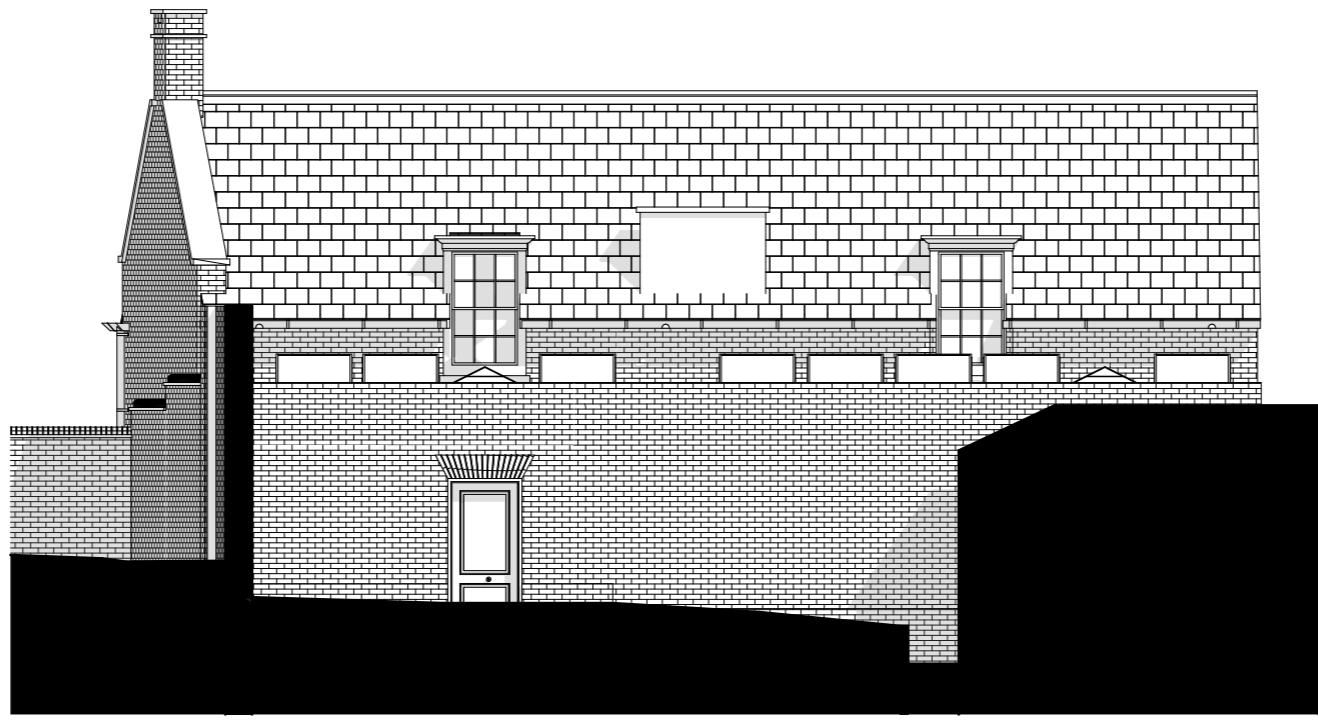

Notes: All dimensions must be checked and UVAdesign Ltd is to be informed of any discrepancies prior to construction. All drawings prepared by UVAdesign Ltd are not to be used for any submissions, area schedule calculation or used by any other persons or companies other than UVAdesign Ltd unless written consent has been given by UVAdesign Ltd.	Issue ID	Issue Name	Date	Notes:	T: +44 (0) 20 7371 57 97 E: hello@uvadesign.co.uk W: www.uvadesign.co.uk A: 88 Peterborough road Fulham SW6 3HH UVAdesign Ltd	Project:	Layout Title:	Issue date	Drawn by	Project code	Number	Rev
	01	VC	11/05/2023			Former Hampstead Police Station Stables London NW3 1PD	PROPOSED DESIGN Elevations and Sections	11/05/2023		113-21	PD.06	01
						Status:	1:100	@A3				
						Planning						