

Note


_Do not scale, use figured dimensions only

_All dimensions to be verified on site prior to the commencement of any work or production of any shop drawing

_This drawing to be read in conjunction with all related Architect's and Engineer's drawings and any other relevant information

Revision

Revision	Description

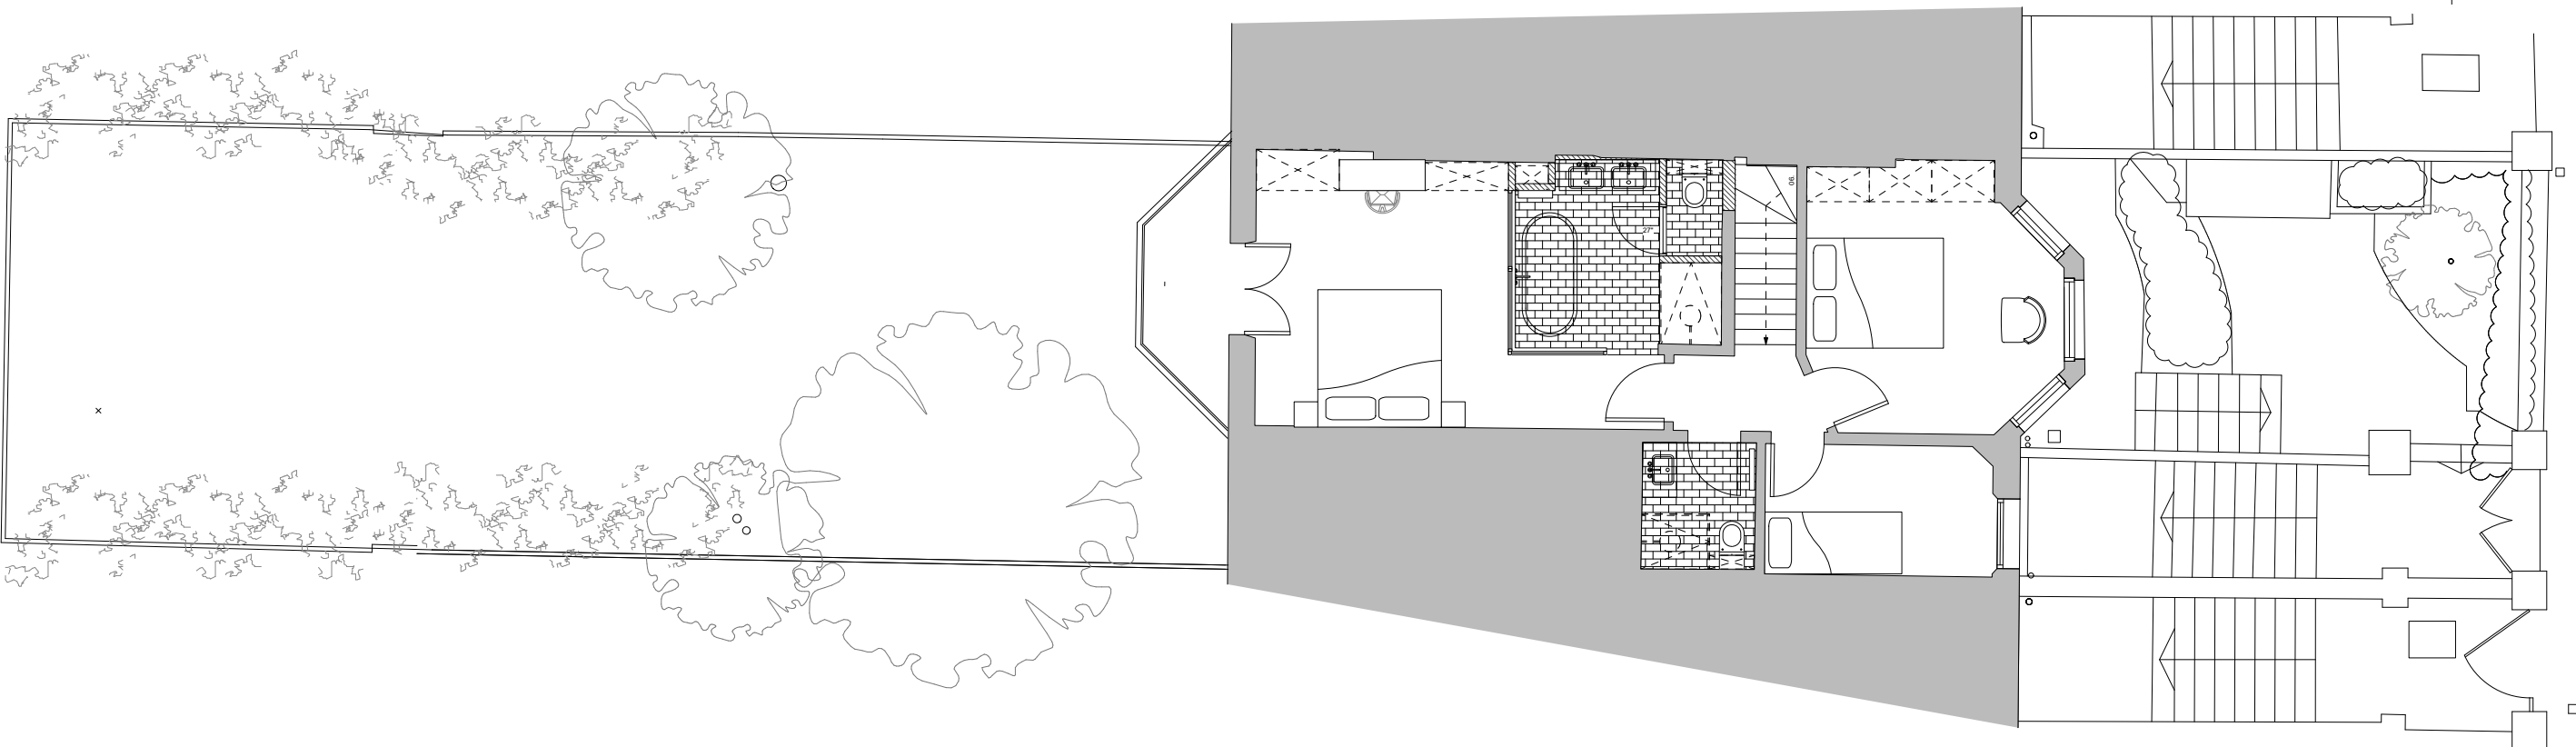

Architects

RV Architecture Ltd
www.rvarchitecture.com
+447935981852

Project Coordinator

Project

**Elsworthy Terrace,
London, NW3 3DR**

Title

Site Plan

EXISTING

Drawn


RV

Scale


1/100 @ A3

Date

08.12.2022

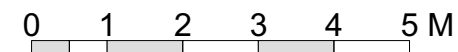

Drawing	Project Nr	Rev	Prelim
A-P-001	1914	PA2	

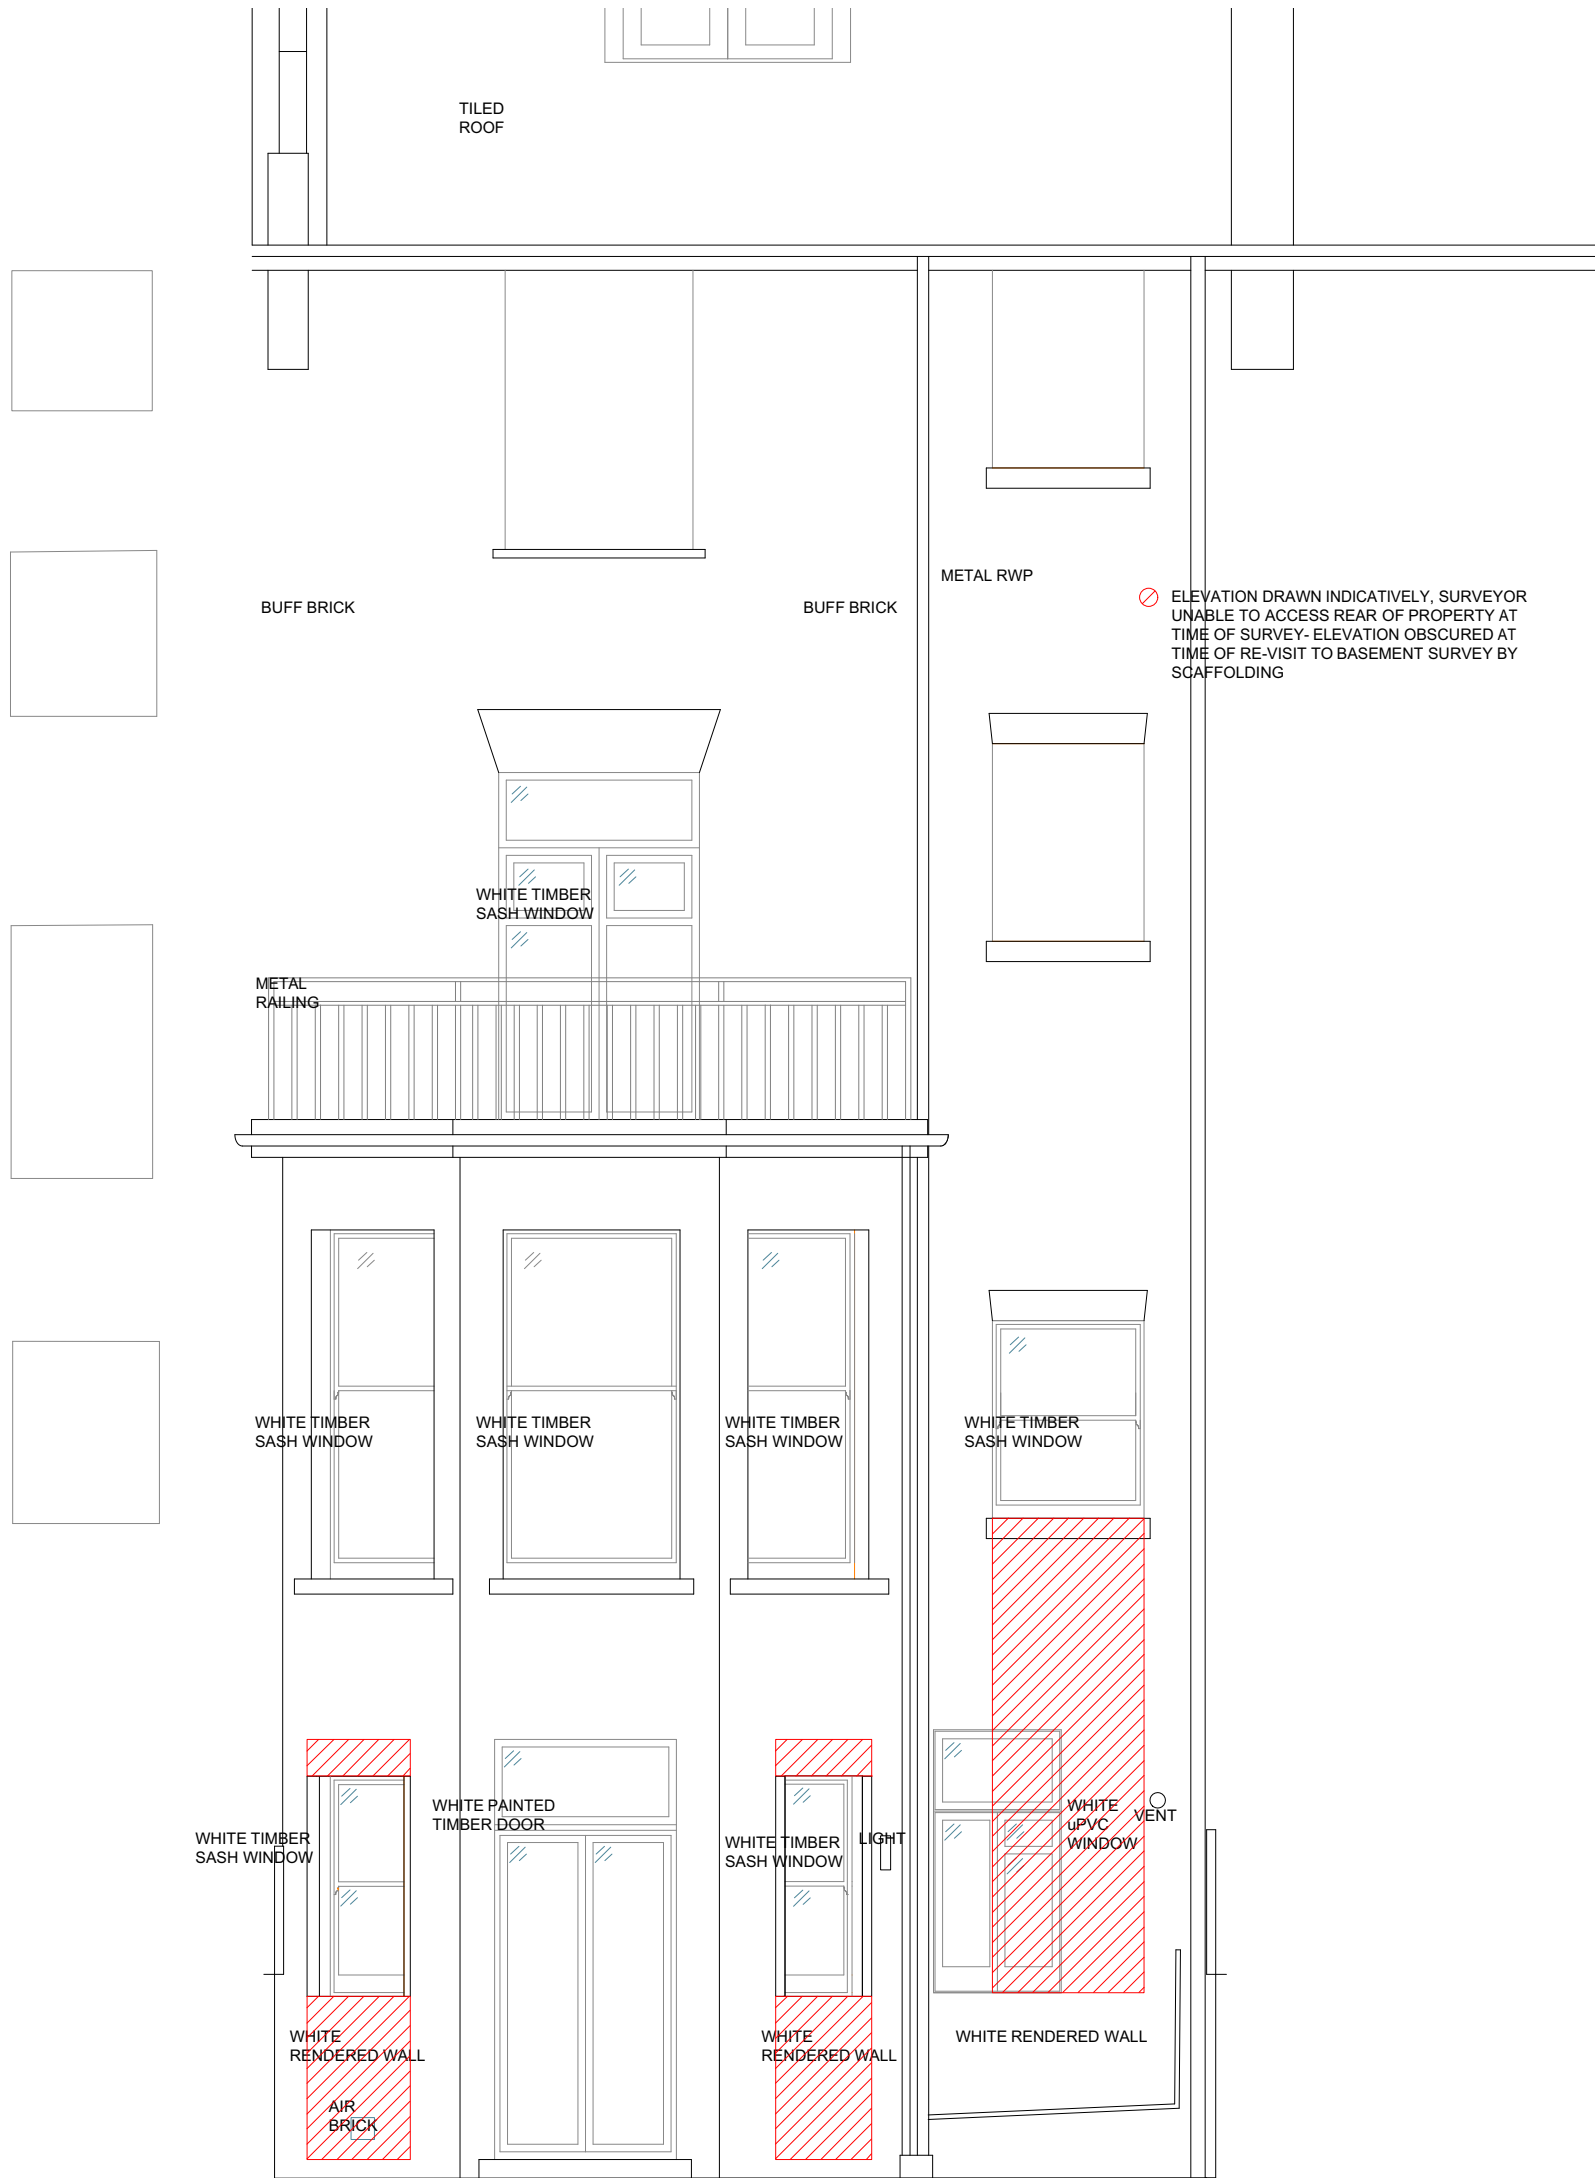

⊘ ELEVATION DRAWN INDICATIVELY. SURVEYOR UNABLE TO ACCESS REAR OF PROPERTY AT TIME OF SURVEY- ELEVATION OBSCURED AT TIME OF RE-VISIT TO BASEMENT SURVEY BY SCAFFOLDING

Note
 _Do not scale, use figured dimensions only
 _All dimensions to be verified on site prior to the commencement of any work or production of any shop drawing
 _This drawing to be read in conjunction with all related Architect's and Engineer's drawings and any other relevant information

Revision

- DEMOLITION**
- SITE BOUNDARY
 - EXISTING RETAINED
 - DEMOLITION IN ELEVATION
 - ▨ DEMOLITION IN SECTION

Architects
RV Architecture Ltd
www.rvarchitecture.com
 +447935981852

Project Coordinator


Project **Elsworthy Terrace, London, NW3 3DR**


Title **Rear Elevation**
 EXISTING

Drawn **RV**

Scale **1/50 @ A3** Date **08.12.2022**

Drawing	Project Nr	Rev	Prelim
A-P-002	1914	PA2	

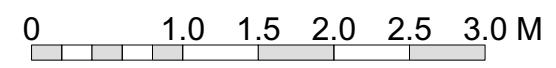

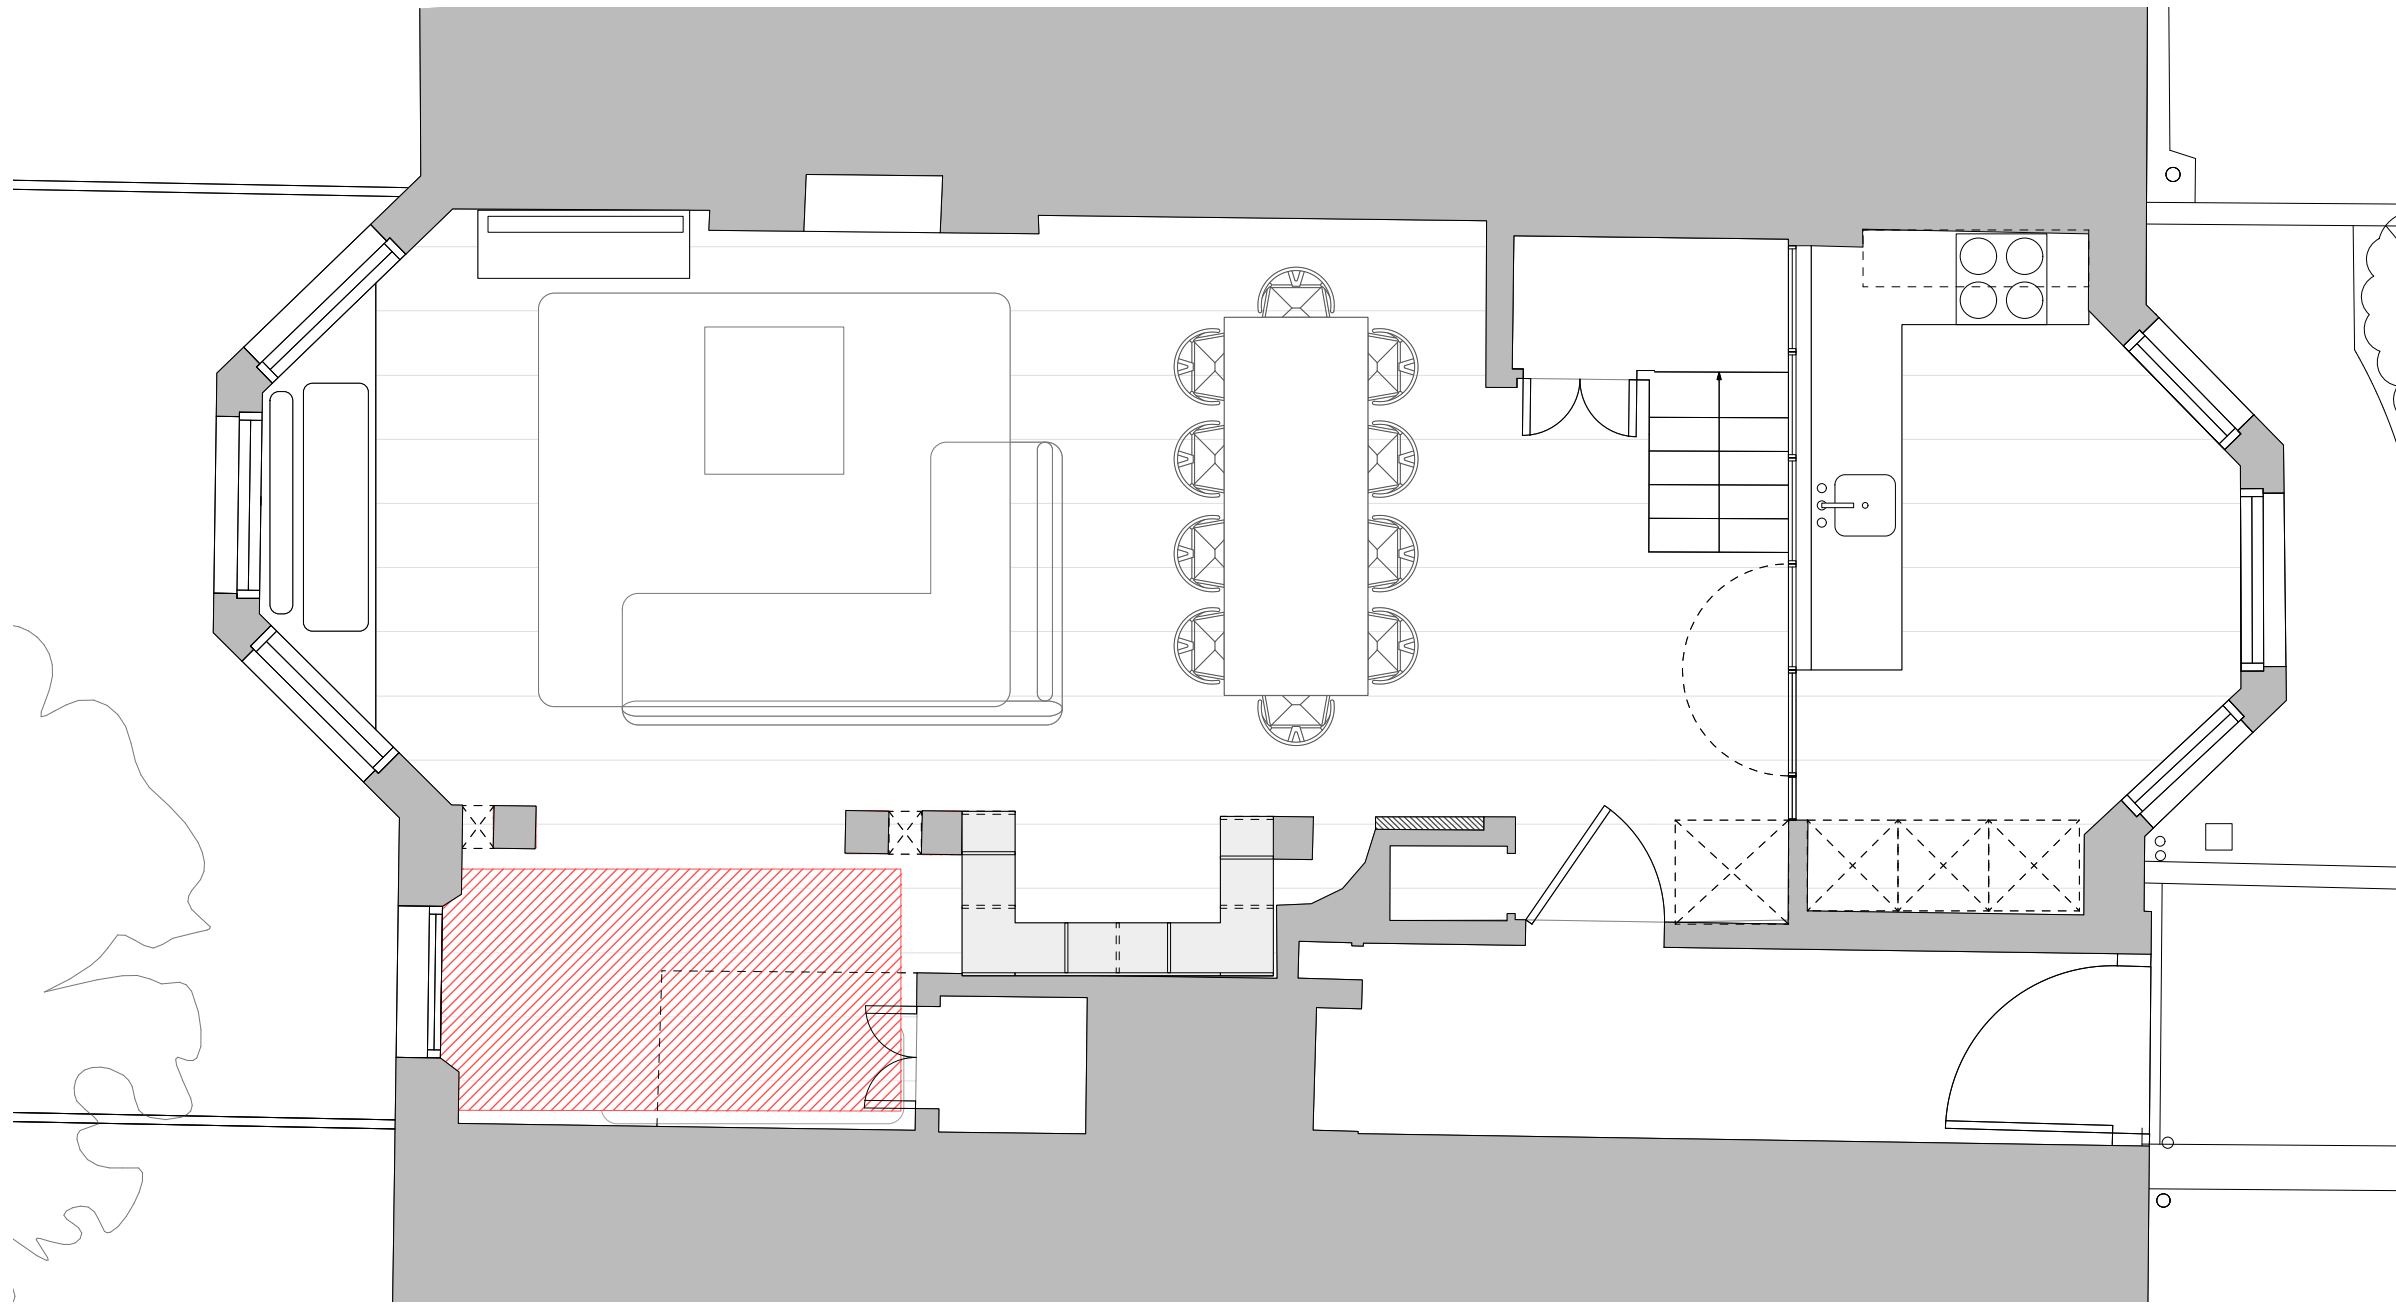


Note

- _Do not scale, use figured dimensions only
- _All dimensions to be verified on site prior to the commencement of any work or production of any shop drawing
- _This drawing to be read in conjunction with all related Architect's and Engineer's drawings and any other relevant information

Revision

- DEMOLITION**
- SITE BOUNDARY
 - EXISTING RETAINED
 - - - DEMOLITION IN ELEVATION
 - ▨ DEMOLITION IN SECTION

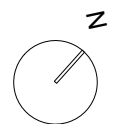


Architects
RV Architecture Ltd
www.rvarchitecture.com
 +447935981852


Project Coordinator

Project **Elsworthy Terrace,
 London, NW3 3DR**

Title **Ground Floor Plan**
 EXISTING

Drawn	RV		
Scale	1/50 @ A3	Date	08.12.2022
Drawing	Project Nr	Rev	Prelim
A-P-005	1914	PA2	

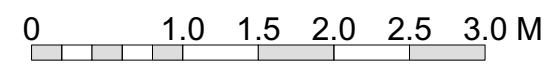

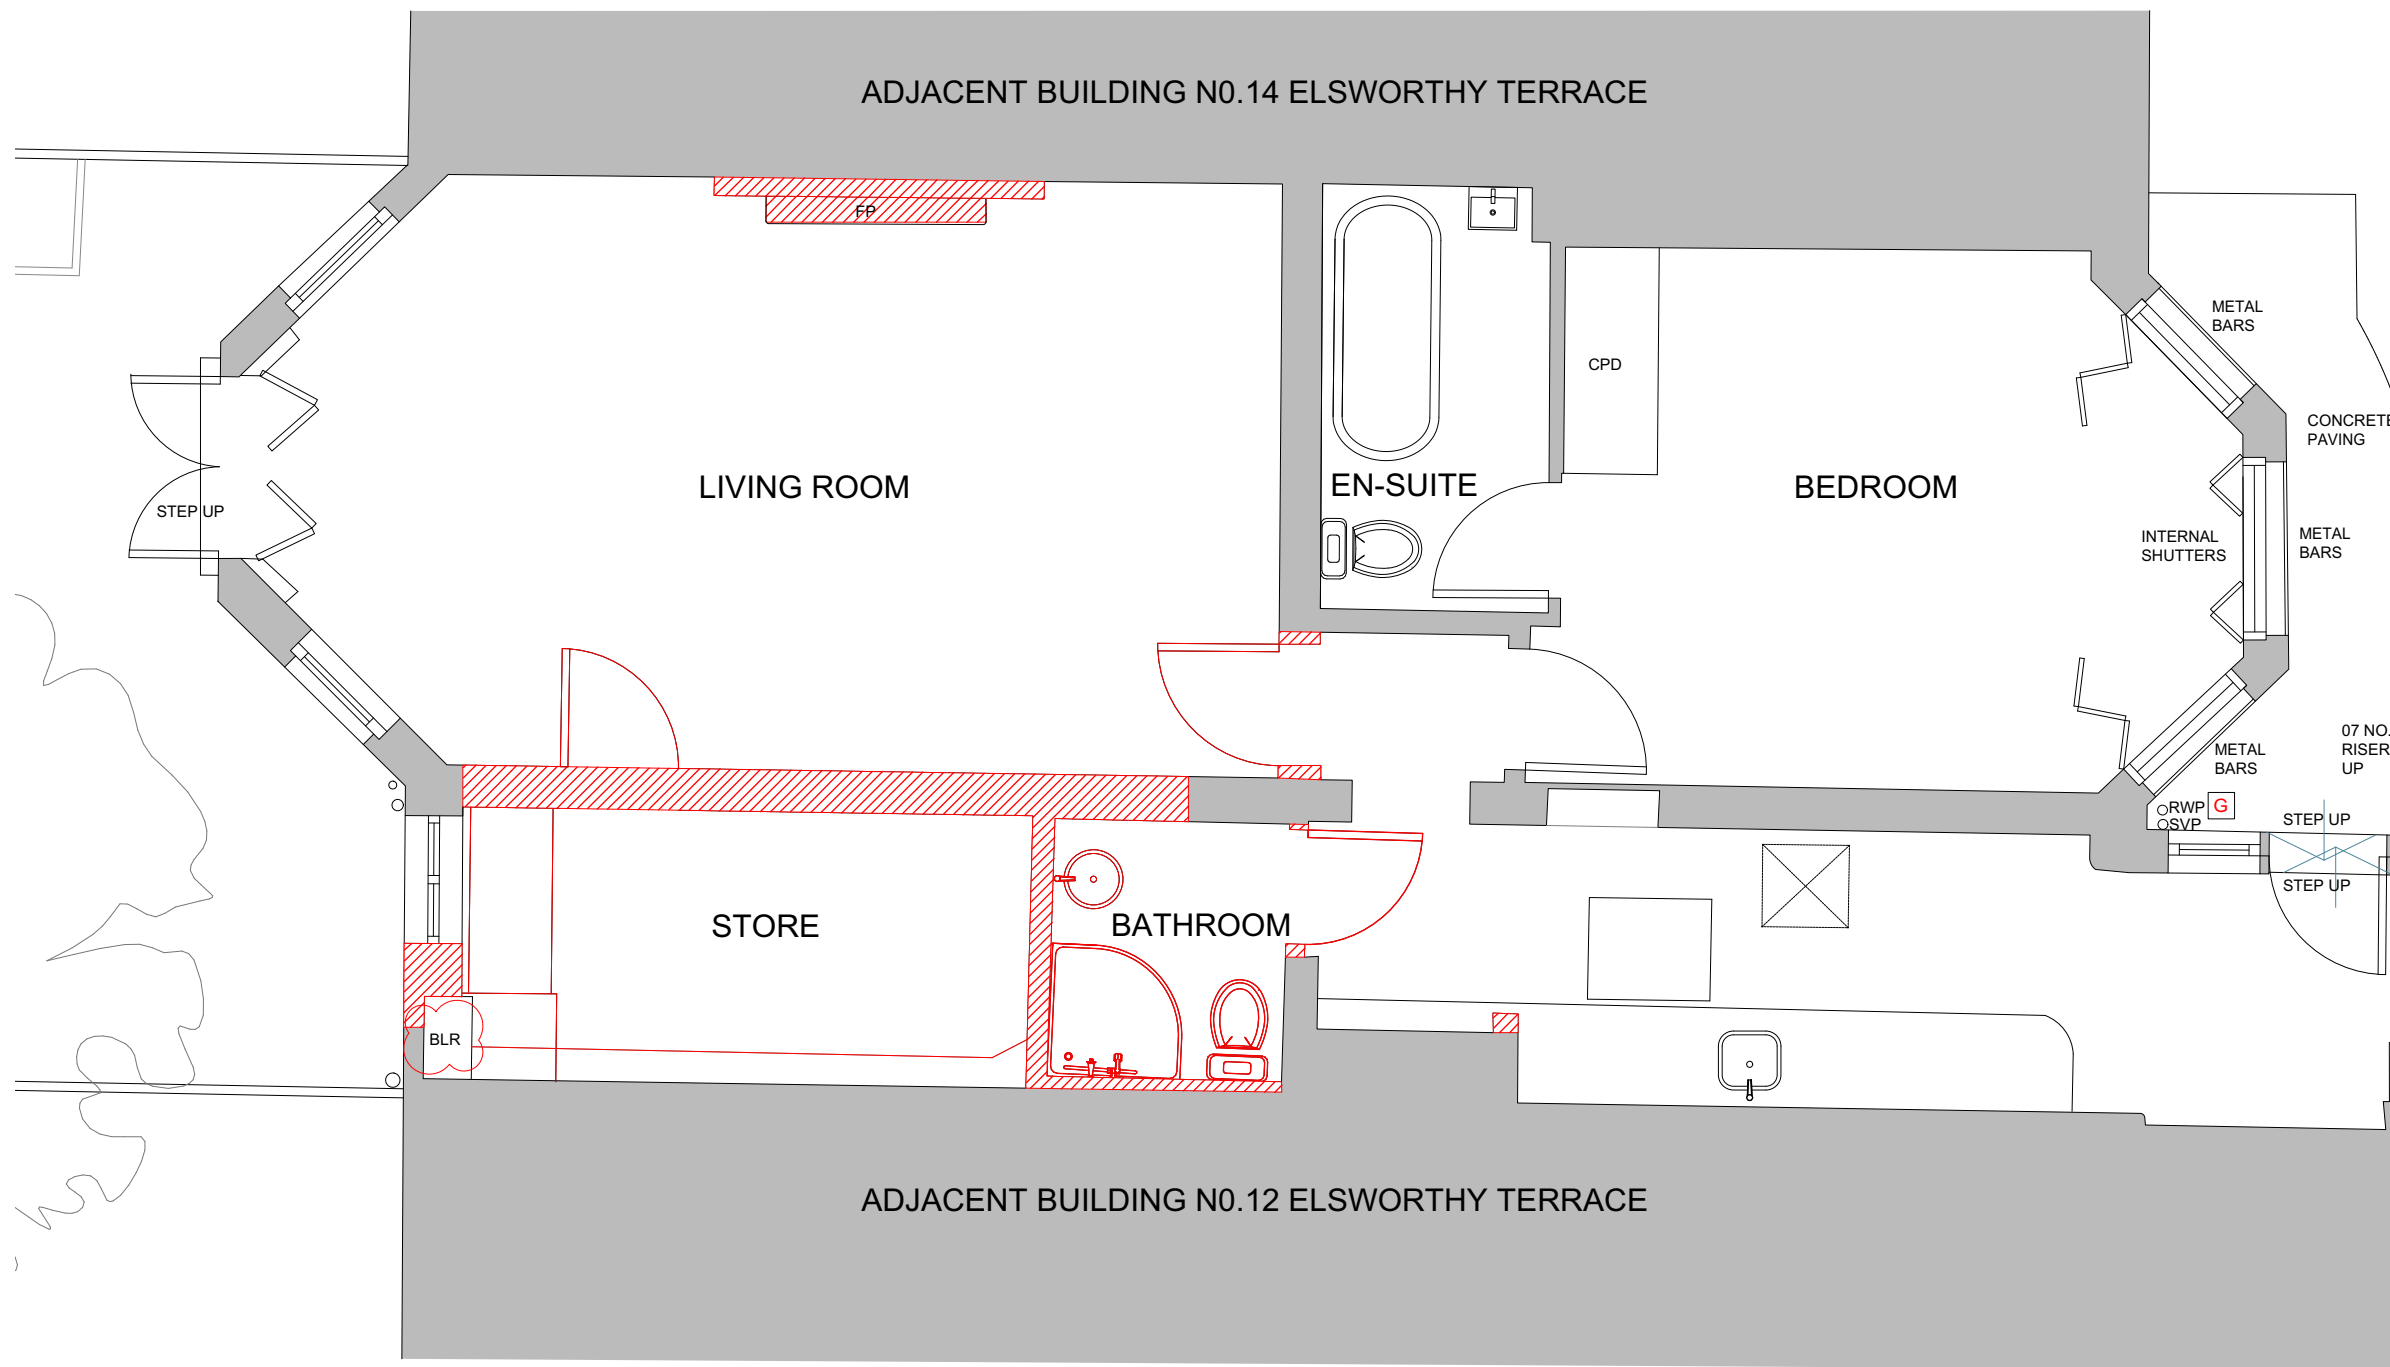


Note

- _Do not scale, use figured dimensions only
- _All dimensions to be verified on site prior to the commencement of any work or production of any shop drawing
- _This drawing to be read in conjunction with all related Architect's and Engineer's drawings and any other relevant information

Revision

- DEMOLITION**
- SITE BOUNDARY
 - EXISTING RETAINED
 - - - DEMOLITION IN ELEVATION
 - ▨ DEMOLITION IN SECTION

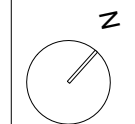

Architects
RV Architecture Ltd
www.rvarchitecture.com
 +447935981852

Project Coordinator

Project **Elsworthy Terrace,
 London, NW3 3DR**

Title **Lower Ground Floor Plan**

EXISTING

Drawn	RV		
Scale	1/50 @ A3	Date	08.12.2022
Drawing	Project Nr	Rev	Prelim
A-P-006	1914	PA2	

