

Note



_Do not scale, use figured dimensions only

_All dimensions to be verified on site prior to the commencement of any work or production of any shop drawing

_This drawing to be read in conjunction with all related Architect's and Engineer's drawings and any other relevant information

Revision

--	--

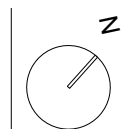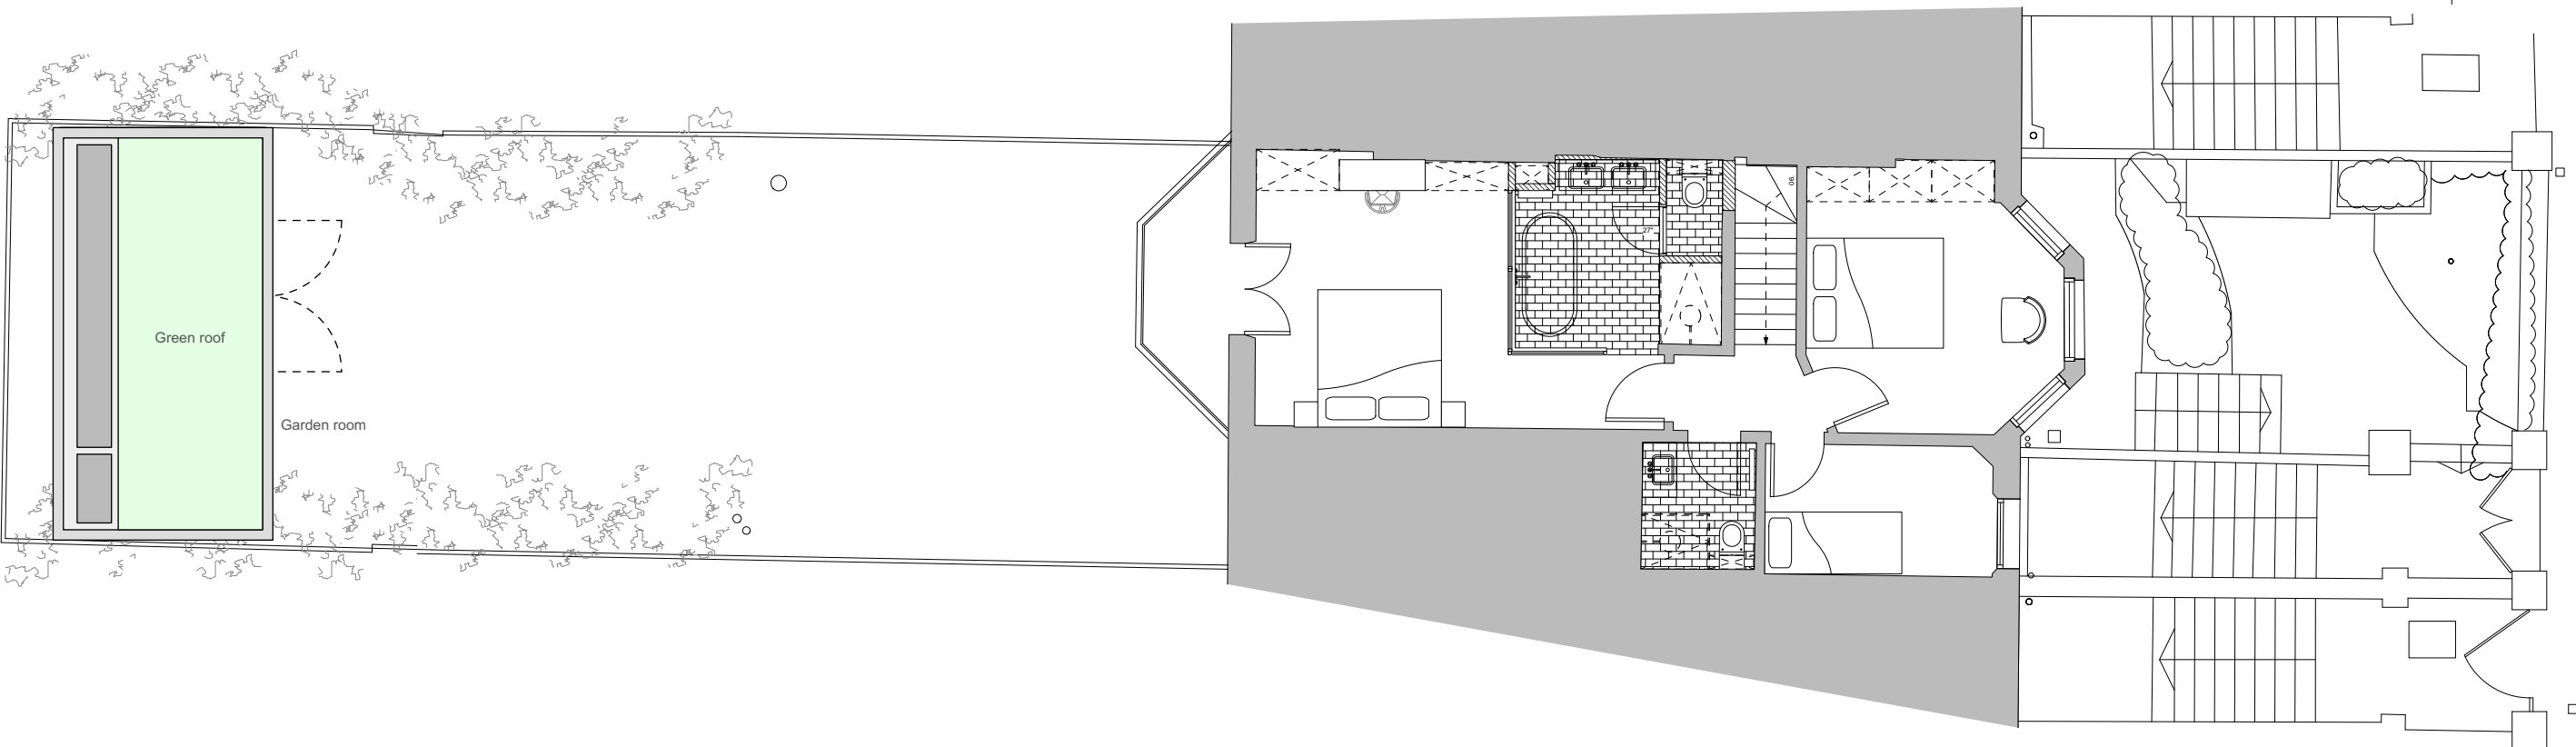

Architects

RV Architecture Ltd
www.rvarchitecture.com
 +447935981852

Project Coordinator

Project

**Elsworthy Terrace,
 London, NW3 3DR**

Title

Site Plan

PROPOSED

Drawn


RV

Scale

1/100 @ A3

Date

08.12.2022

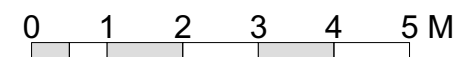

Drawing	Project Nr	Rev	Prelim
A-P-007	1914	PA2	



TILED ROOF

BUFF BRICK

BUFF BRICK

METAL RWP

⊘ ELEVATION DRAWN INDICATIVELY. SURVEYOR UNABLE TO ACCESS REAR OF PROPERTY AT TIME OF SURVEY- ELEVATION OBSCURED AT TIME OF RE-VISIT TO BASEMENT SURVEY BY SCAFFOLDING

WHITE TIMBER SASH WINDOW

METAL RAILING

WHITE TIMBER SASH WINDOW

WHITE TIMBER SASH WINDOW

WHITE TIMBER SASH WINDOW


WHITE RENDERED WALL

WHITE RENDERED WALL

WHITE METAL WINDOW

WHITE METAL WINDOW

WHITE METAL WINDOW

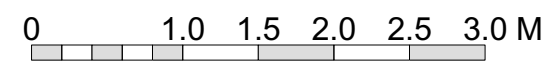

Note
 _Do not scale, use figured dimensions only
 _All dimensions to be verified on site prior to the commencement of any work or production of any shop drawing
 _This drawing to be read in conjunction with all related Architect's and Engineer's drawings and any other relevant information

Revision

Architects
RV Architecture Ltd
 www.rvarchitecture.com
 +447935981852

Project Coordinator



Project **Elsworthy Terrace, London, NW3 3DR**

Title **Rear Elevation**
 PROPOSED

Drawn **RV**

Scale **1/50 @ A3** Date **08.12.2022**


Drawing	Project Nr	Rev	Prelim
A-P-008	1914	PA2	

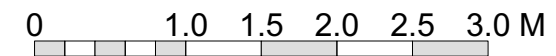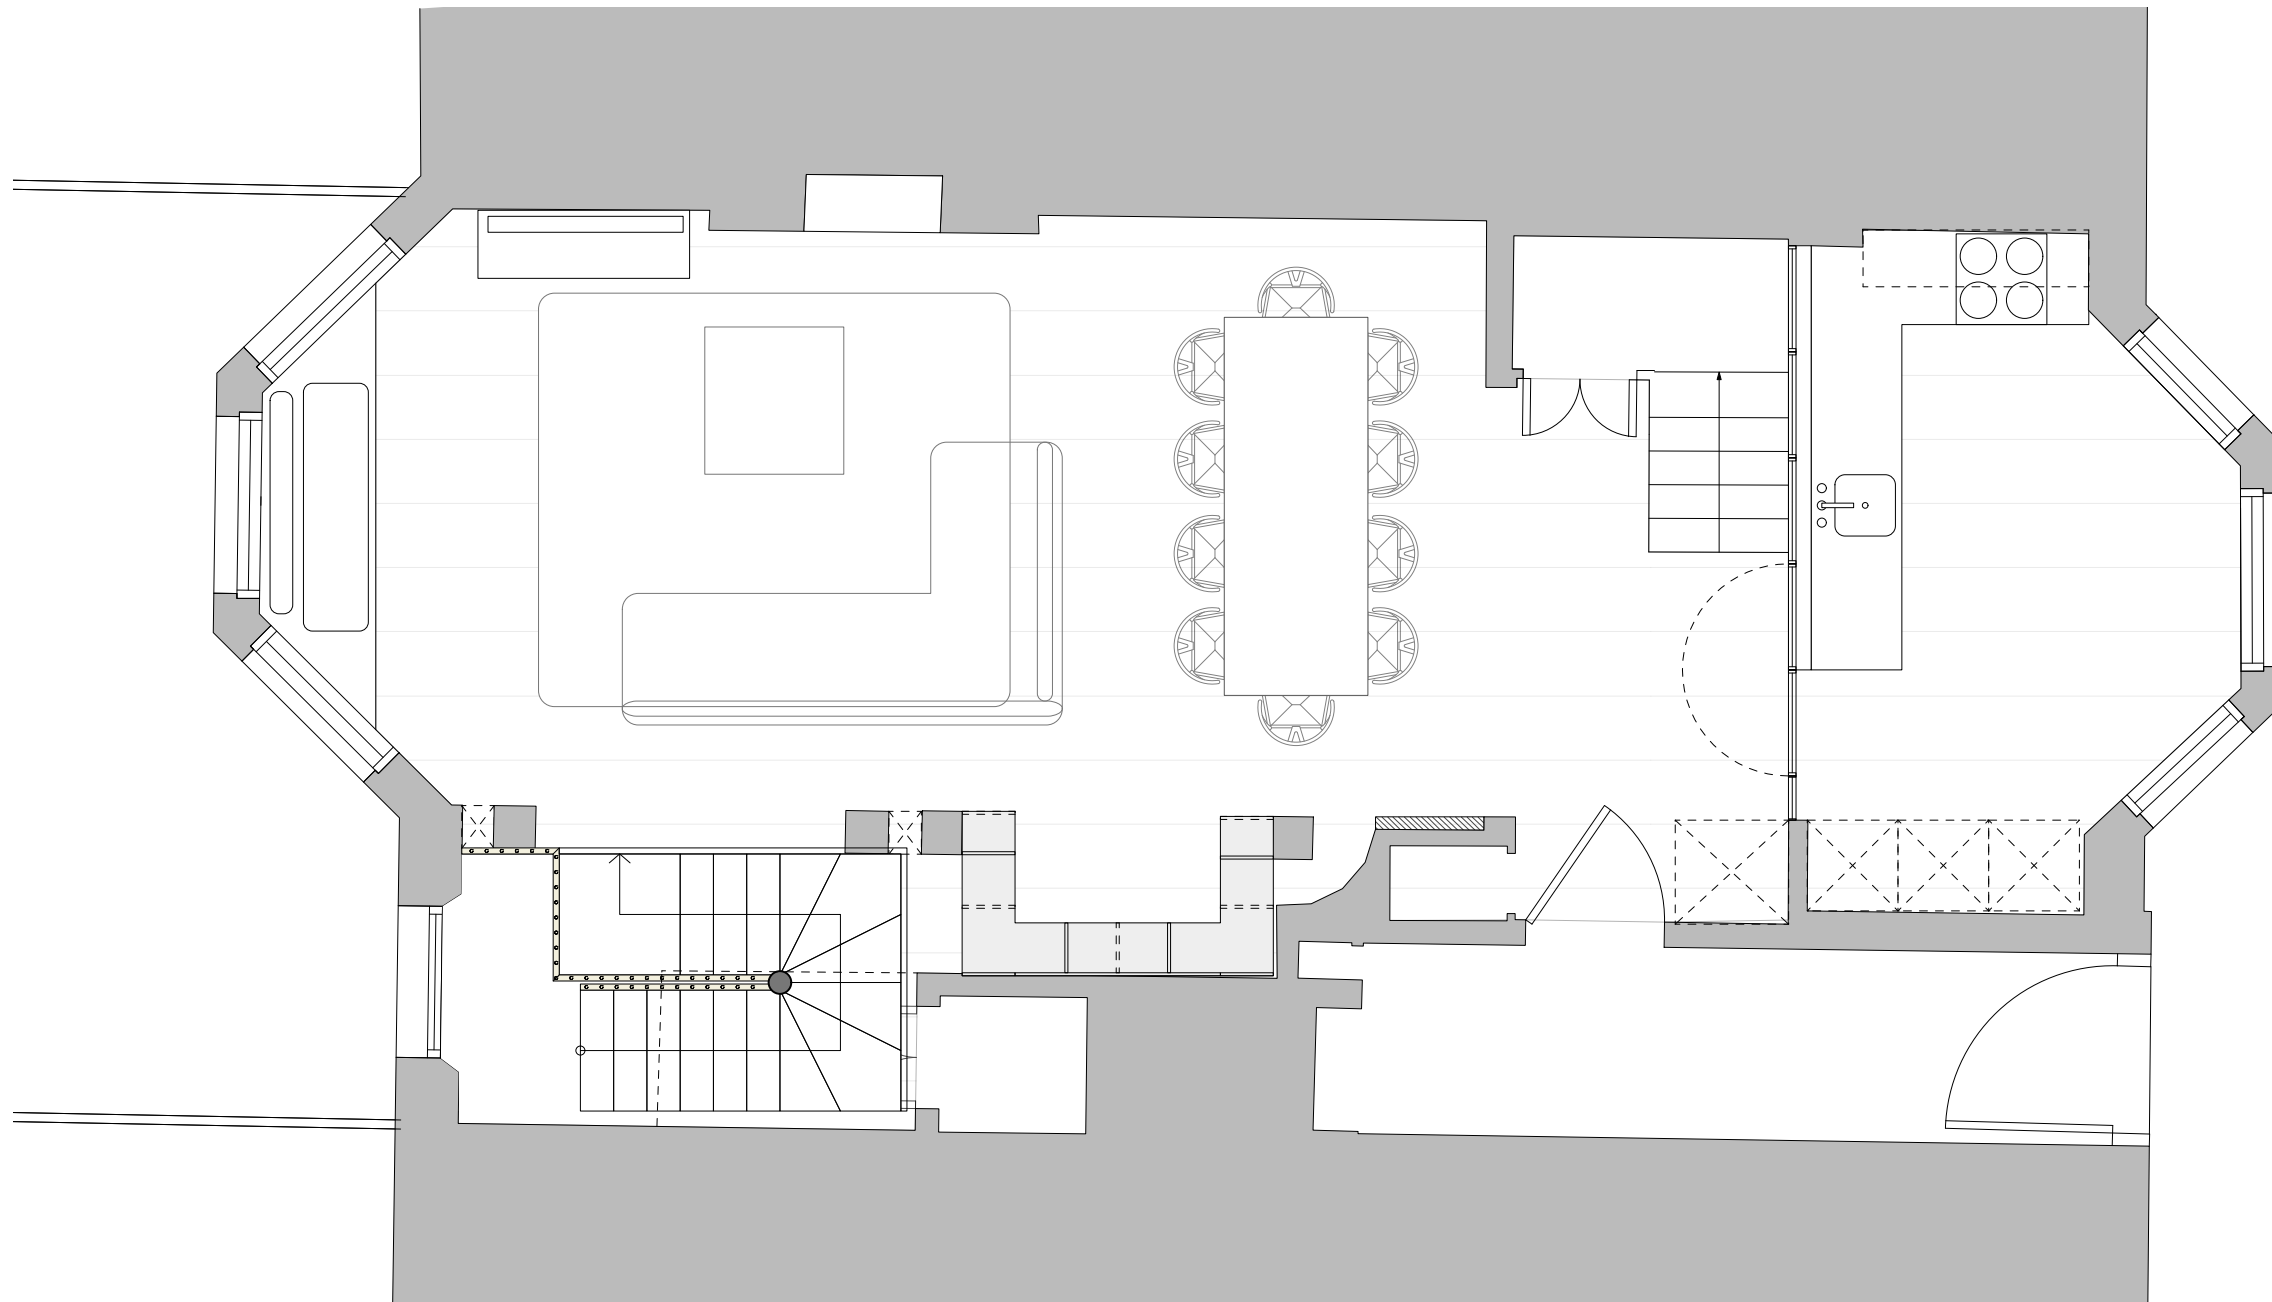

Note

- _Do not scale, use figured dimensions only
- _All dimensions to be verified on site prior to the commencement of any work or production of any shop drawing
- _This drawing to be read in conjunction with all related Architect's and Engineer's drawings and any other relevant information

Revision

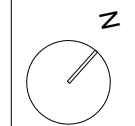

Architects
RV Architecture Ltd
www.rvarchitecture.com
 +447935981852

Project Coordinator

Project **Elsworthy Terrace,
 London, NW3 3DR**

Title **Ground Floor Plan**


PROPOSED

Drawn **RV**

Scale **1/50 @ A3**


Date **08.12.2022**

Drawing	Project Nr	Rev	Prelim
A-P-010	1914	PA2	

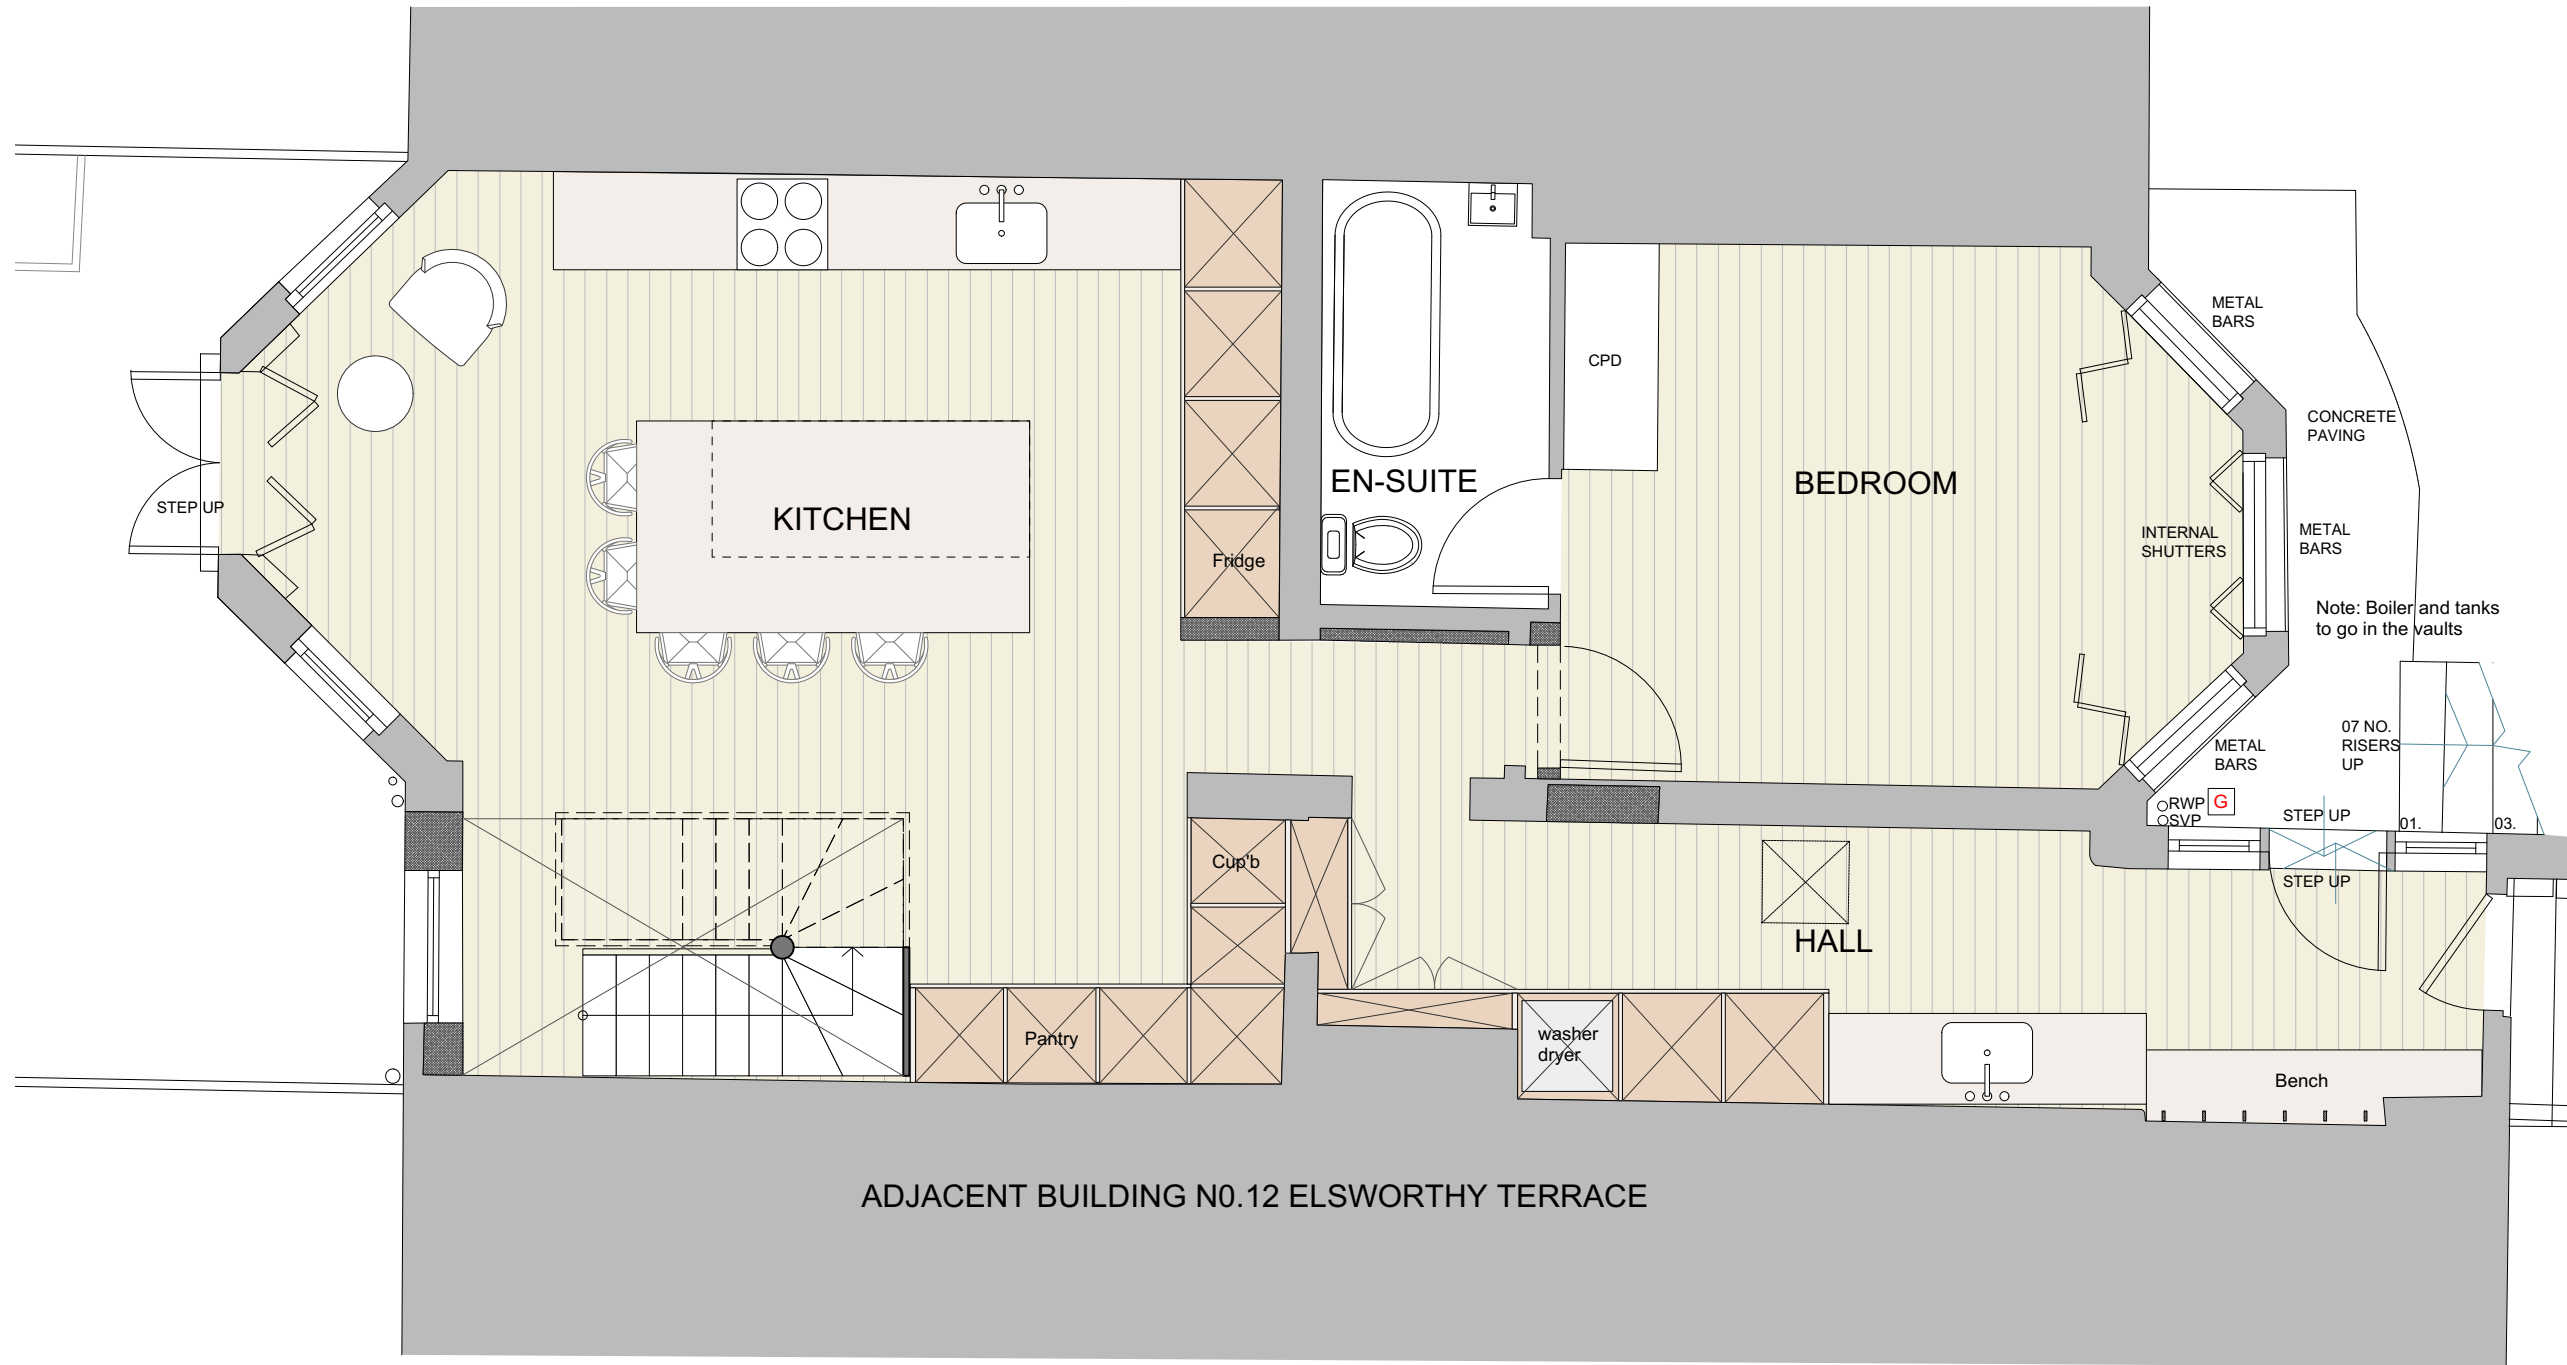

Note
 _Do not scale, use figured dimensions only
 _All dimensions to be verified on site prior to the commencement of any work or production of any shop drawing
 _This drawing to be read in conjunction with all related Architect's and Engineer's drawings and any other relevant information

Revision

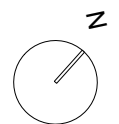

Architects
RV Architecture Ltd
www.rvarchitecture.com
 +447935981852

Project Coordinator

Project **Elsworthy Terrace, London, NW3 3DR**


Title **Lower Ground Floor Plan**


PROPOSED

Drawn **RV**


Scale **1/50 @ A3** Date **08.12.2022**

Drawing	Project Nr	Rev	Prelim
A-P-011	1914	PA2	

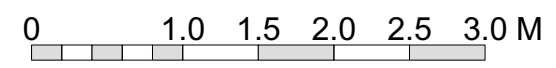


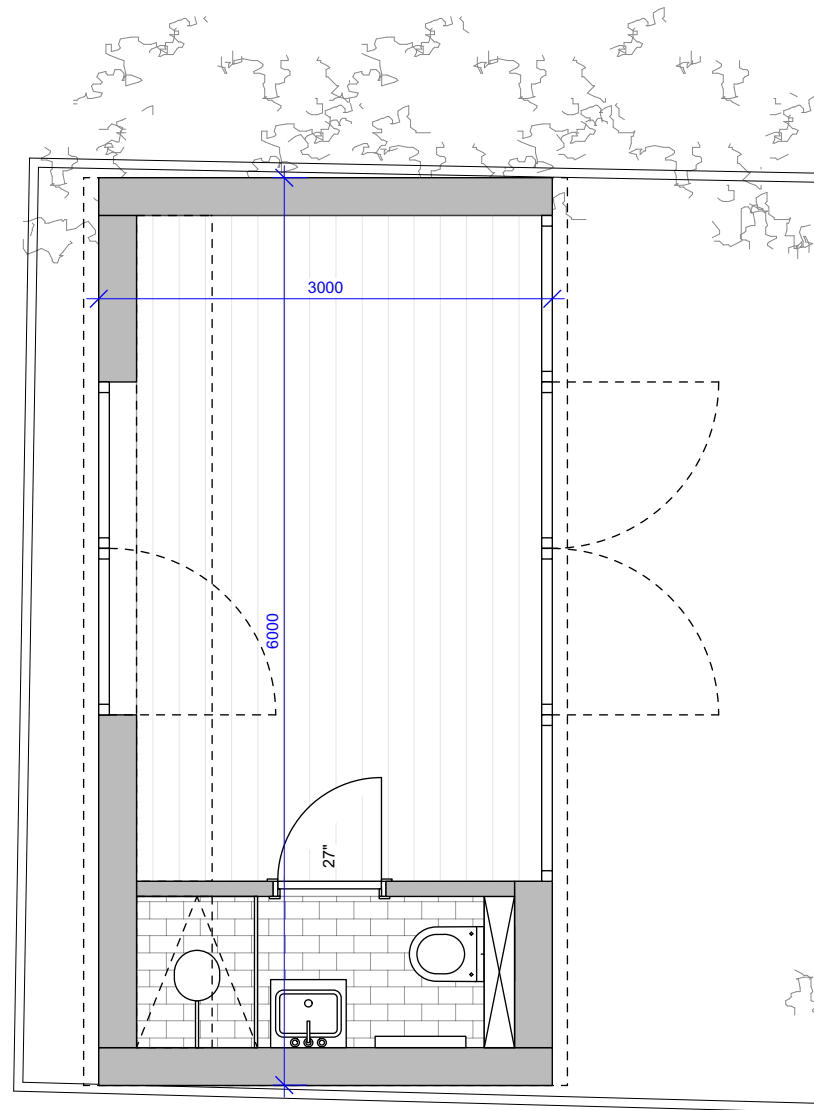

PLAN

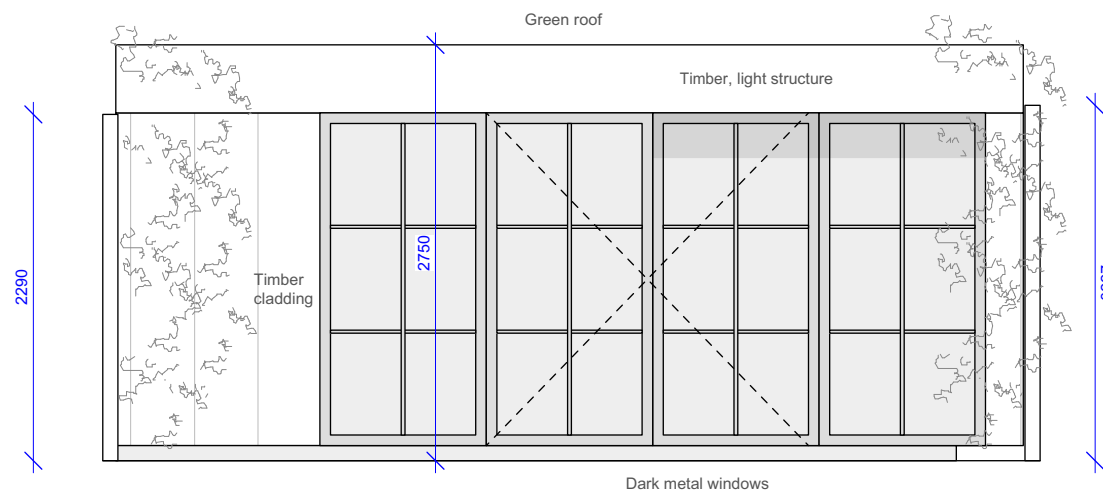


ELEVATION

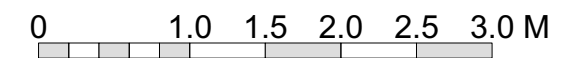

Note
 _Do not scale, use figured dimensions only
 _All dimensions to be verified on site prior to the commencement of any work or production of any shop drawing
 _This drawing to be read in conjunction with all related Architect's and Engineer's drawings and any other relevant information

Revision

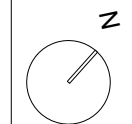

Architects
RV Architecture Ltd
www.rvarchitecture.com
 +447935981852

Projet Coordinator

Project **Elsoworthy Terrace,
 London, NW3 3DR**

Title **Garden Room
 Plan . Elevation**
 PROPOSED

Drawn **RV**

Scale **1/50 @ A3** Date **08.12.2022**

Drawing	Project Nr	Rev	Prelim
A-P-012	1914	PA2	