


BARTHOLOMEW ROAD

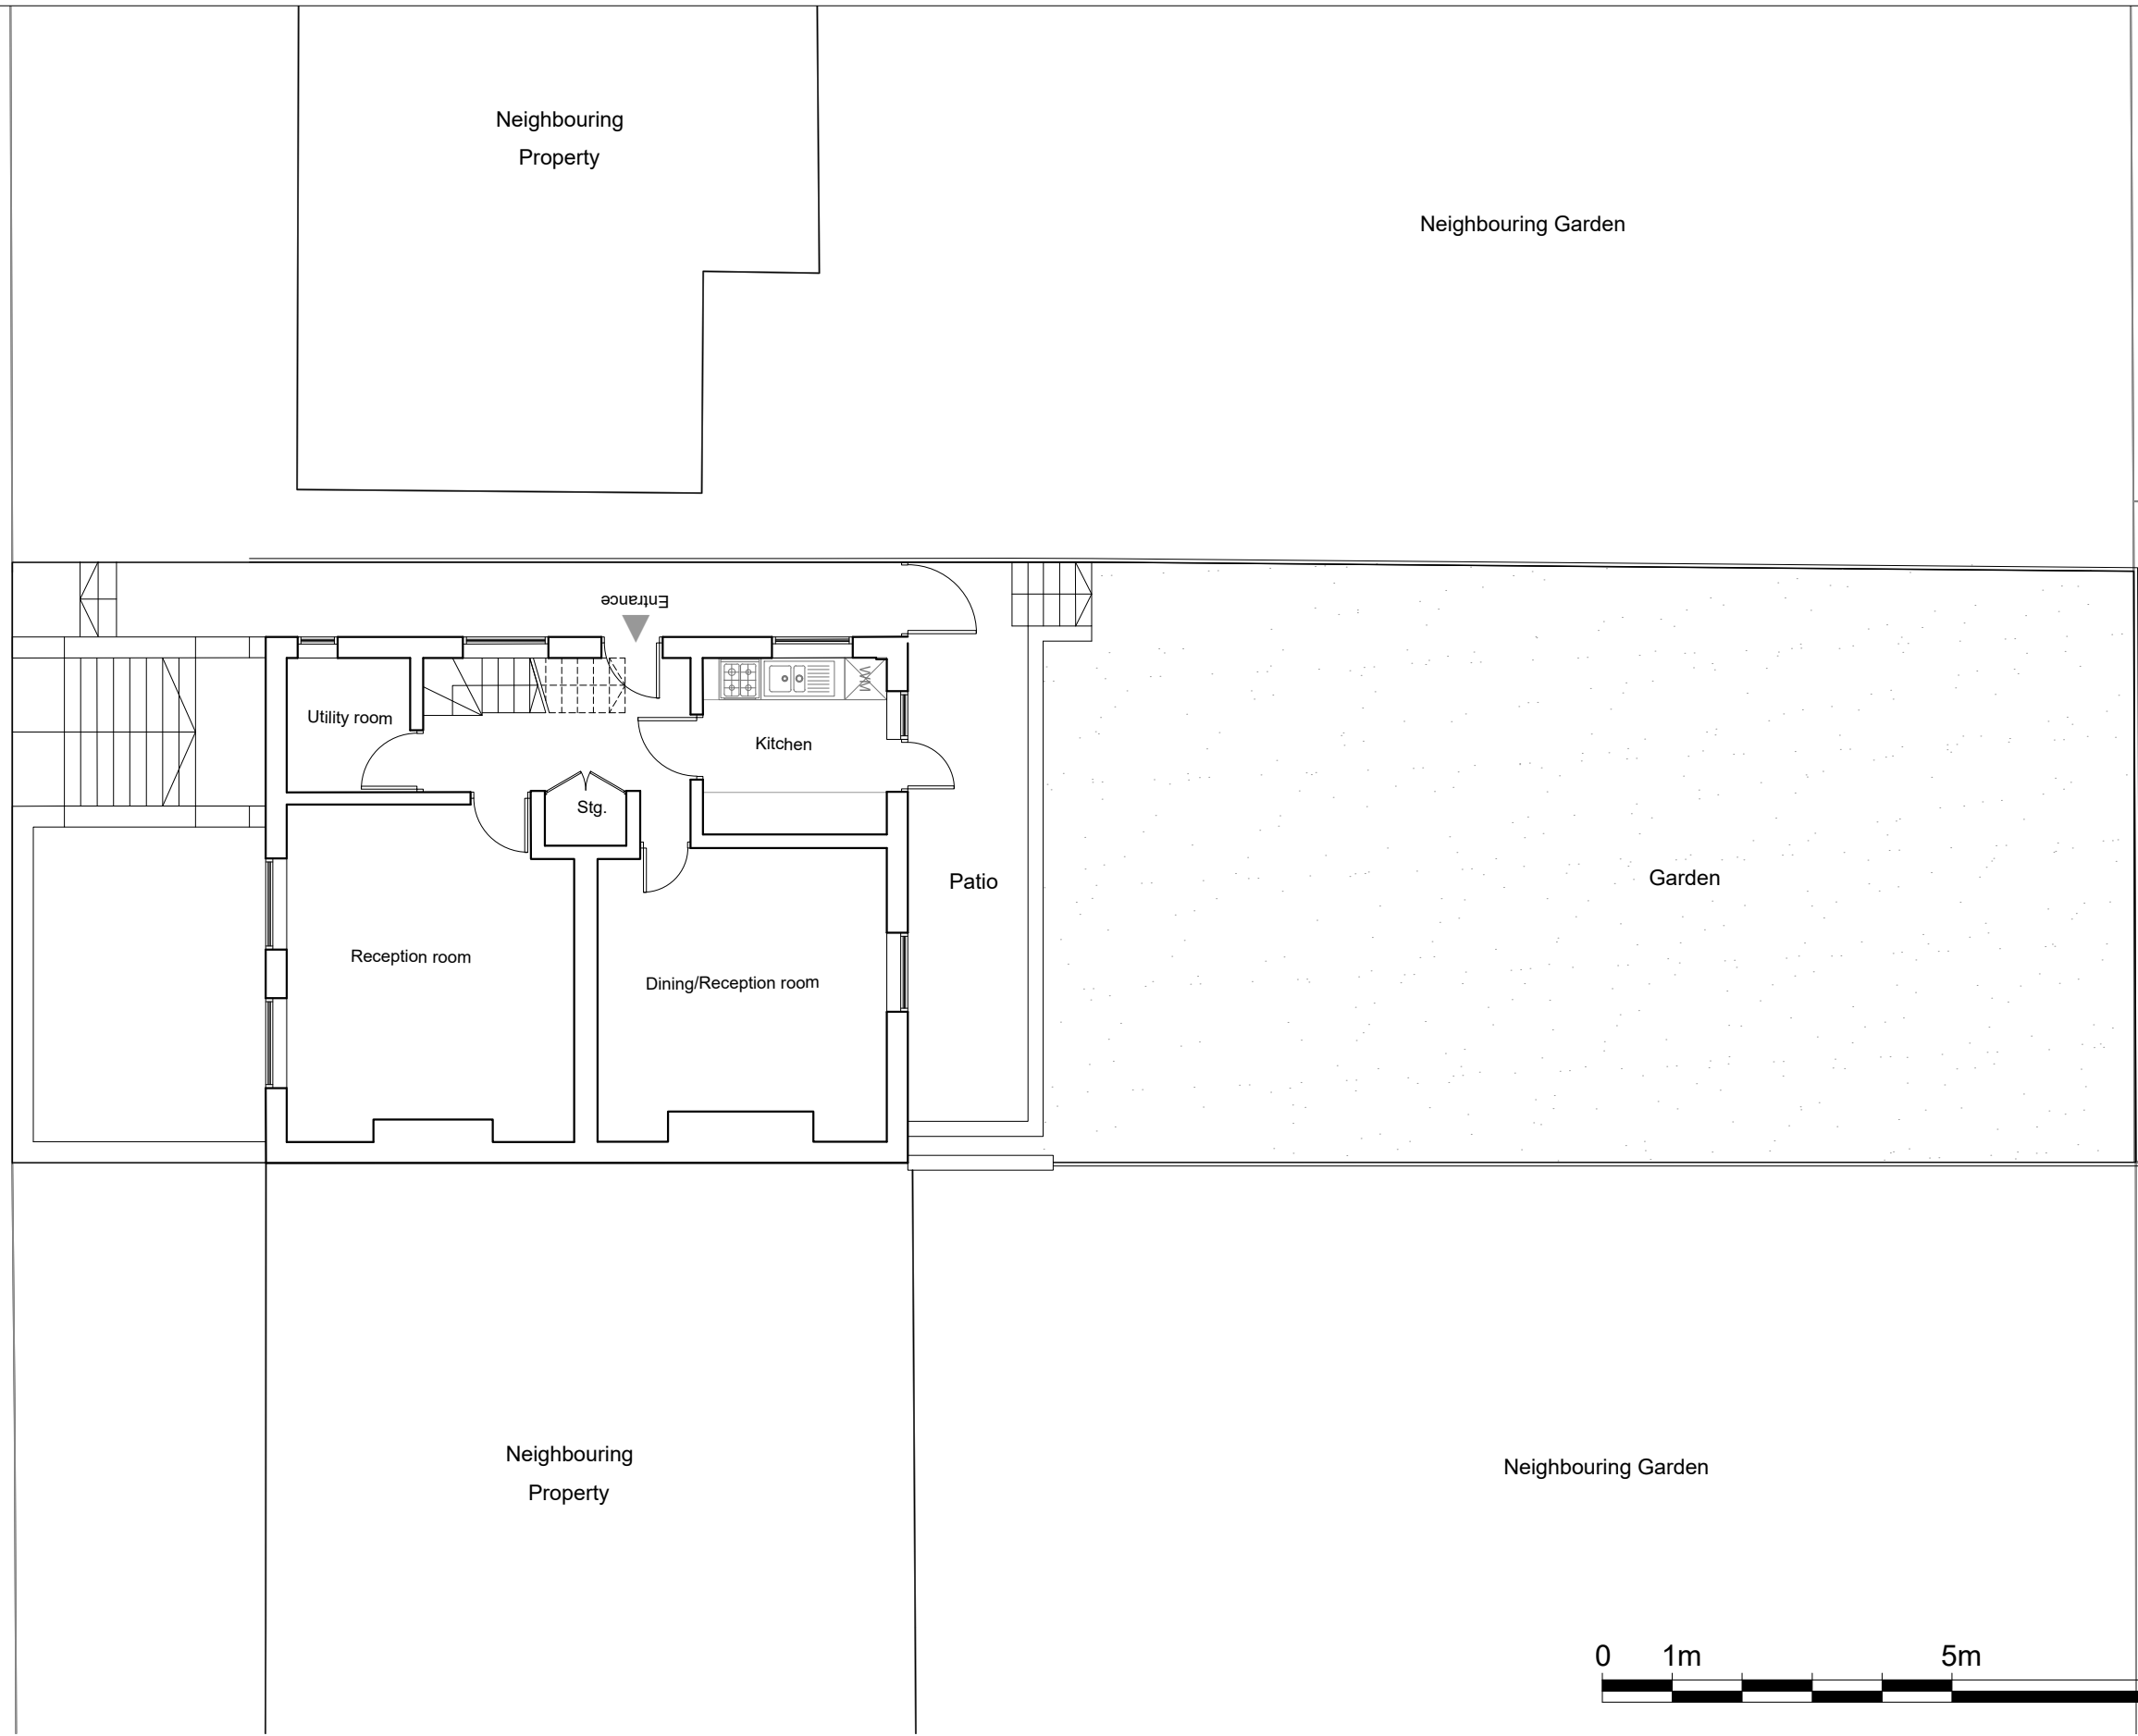

**Dimensions** Written dimensions to be taken in preference to scaled dimensions. The Contractor is responsible for checking all dimensions before work starts.

**Local Authority** All work is to be carried out to the requirements, and to the satisfaction of the Local Authority. These drawings are for planning purposes only.

**Discrepancies** Any discrepancies to be brought to the attention of Drawing And Planning Ltd. Immediately.

**REVISIONS**

| REV | DATE | DESCRIPTION | BY | CH |
|-----|------|-------------|----|----|
|     |      |             |    |    |
|     |      |             |    |    |

**PROJECT TITLE**  
Lower Ground Floor Flat, 34  
Bartholomew Road, NW5 2AJ

**DATE**  
April 2023

**REVISION**  
/

**DRAWING TITLE**  
Existing - Ground Floor

**CLIENT**  
Adam Kossev

**DRAWING No.**  
BARRD-P001

**SCALE @ A3**  
1:100

