
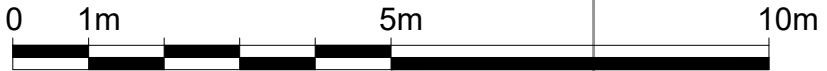
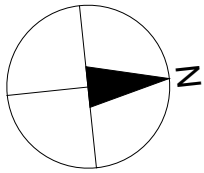


BARTHOLOMEW ROAD

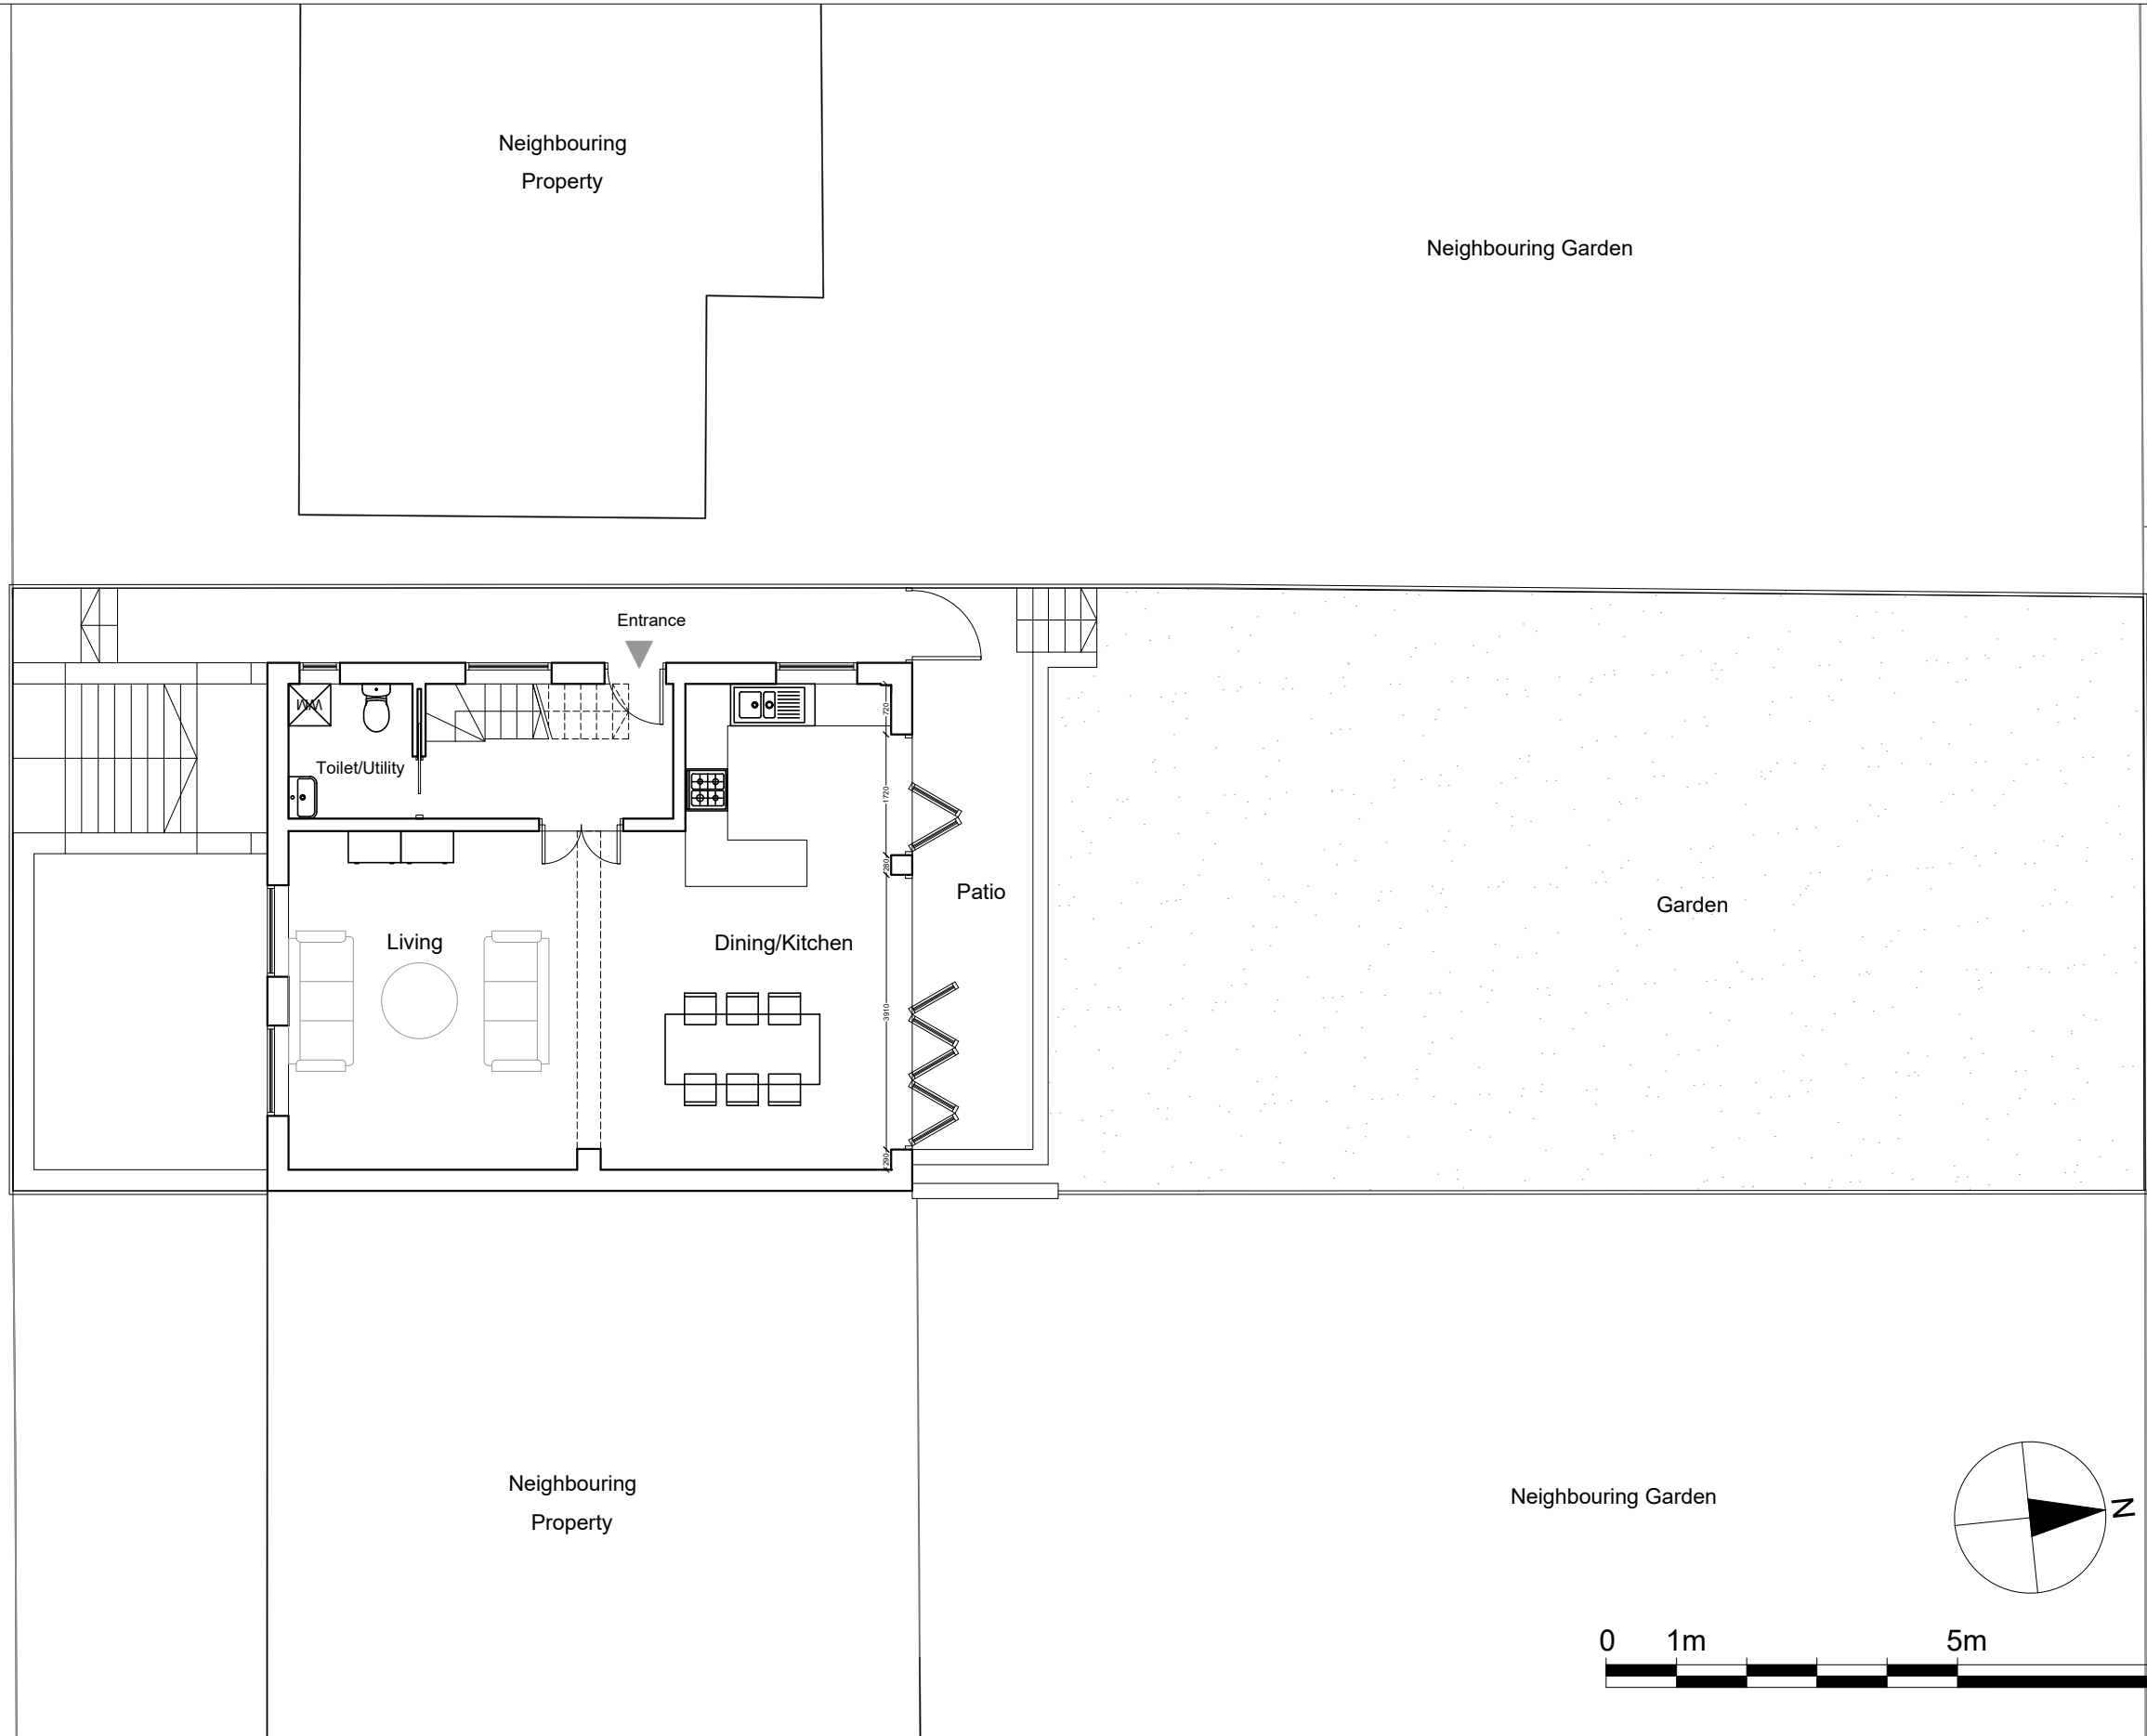

Dimensions Written dimensions to be taken in preference to scaled dimensions. The Contractor is responsible for checking all dimensions before work starts.

Local Authority All work is to be carried out to the requirements, and to the satisfaction of the Local Authority. These drawings are for planning purposes only.

Discrepancies Any discrepancies to be brought to the attention of Drawing And Planning Ltd. Immediately.

| REVISIONS | | | | | |
|-----------|------|-------------|----|----|--|
| REV | DATE | DESCRIPTION | BY | CH | |
| | | | | | |
| | | | | | |

PROJECT TITLE
Lower Ground Floor Flat, 34
Bartholomew Road, NW5 2AJ

DATE
April 2023

REVISION
/

DRAWING TITLE
Proposed- Ground Floor

CLIENT
Adam Kossew

DRAWING No.
BARRD-P101

SCALE @ A3
1:100

