


Existing Section
(Section A-A)

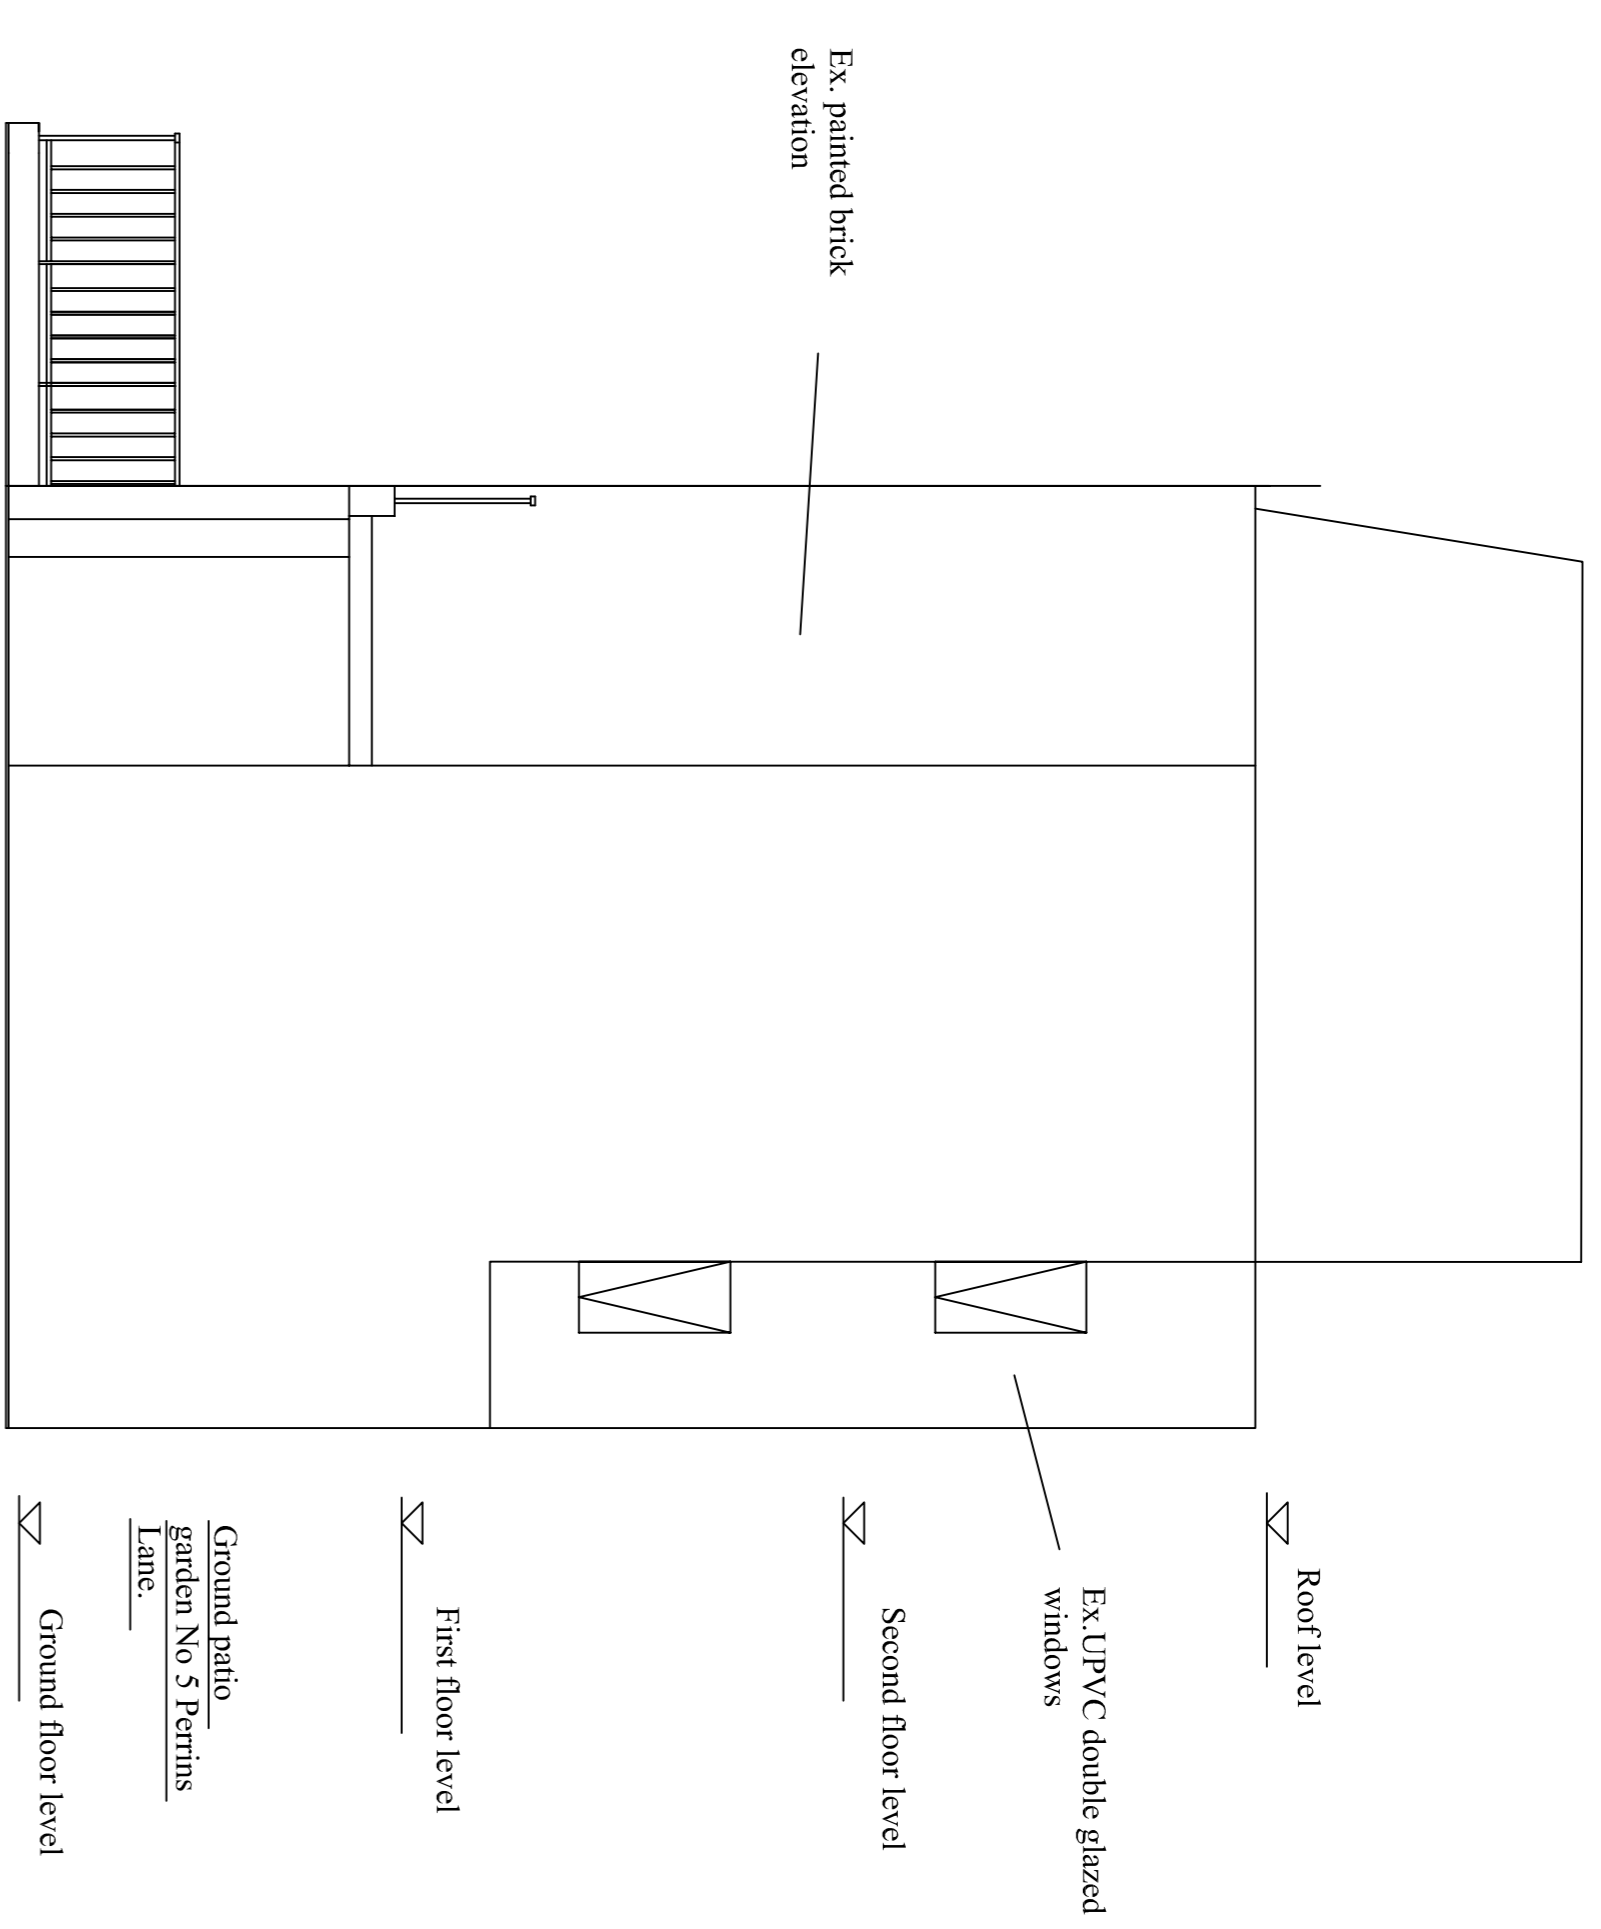

Existing Side Section
(Section B-B)

Rev.	Date	Revision	SLS
			Inits Chkd

3 PERRINS COURT HAMPSTEAD
LONDON NW3 1QS
Tel : 0207 435 3294
E-Mail: stephenstarkone@gmail.com

Client

Mr & Mrs Stark

Project

3 PERRINS COURT
HAMPSTEAD
LONDON NW3

Title

EXISTING SECTIONS
A-A & B-B

Job/Drawing No

430/03

Revision

Scale

1 : 50
(@ A1)

Date

Sept 22

Drawn

SLS

Checked