


Head of window (typ)

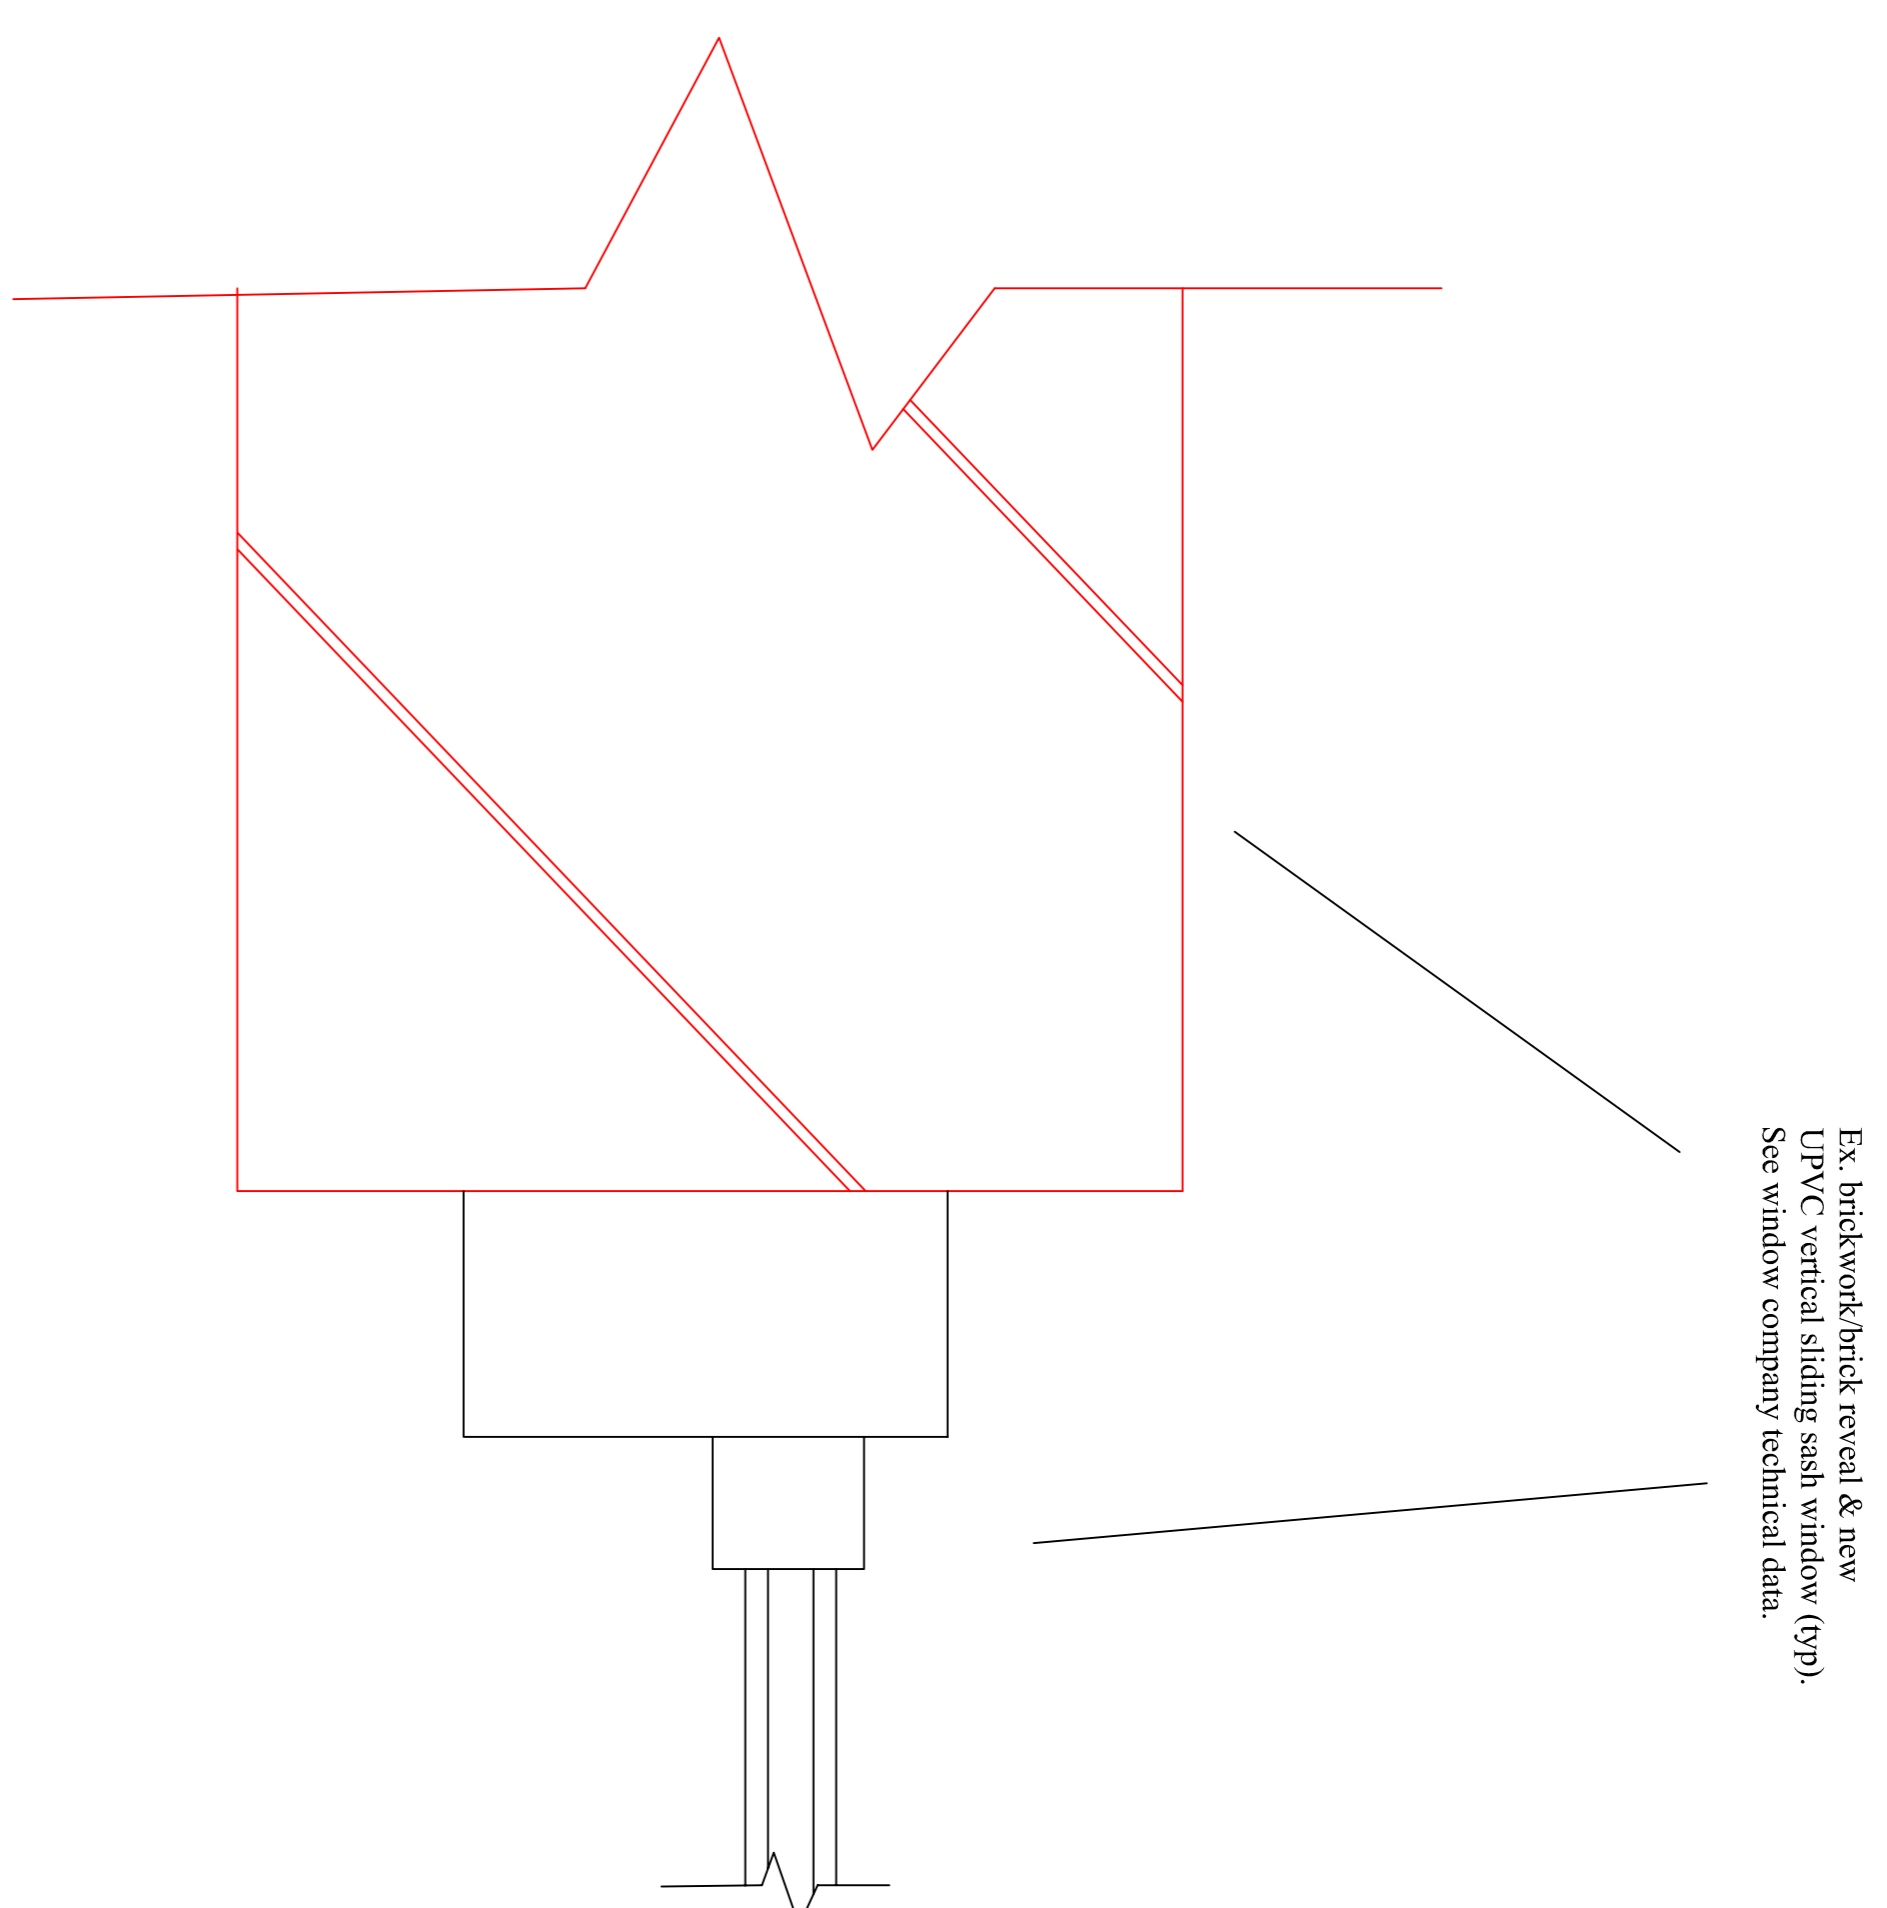

Ex. brickwork/brick reveal & new UPVC vertical sliding sash window (typ). See window company technical data.

Rev.	Date	Revision	SLS	CHkd

3 PERRINS COURT HAMPSTEAD
LONDON NW3 1QS
Tel : 0207 455 3294
E-Mail: stephen.kane@gmail.com

Client
Mr & Mrs Stark

Project
**3 PERRINS COURT HAMPSTEAD
LONDON NW3**

Title
WINDOW REVEAL & HEAD

Job/Drawing No	Revision
430/17	

Scale	Date	Drawn	Checked
1 : 2 (@ A1)	May 23	SLS	