



01 Existing first floor
1:50

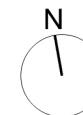

Scale 1:50

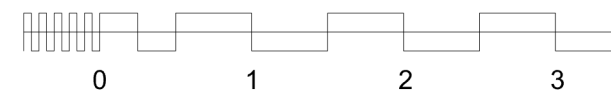

General Notes

1. Do not scale drawings. Dimensions govern.
2. All dimensions are in millimetres unless noted otherwise.
3. All dimensions shall be verified on site before proceeding with the work.
4. CRAFT Design shall be notified in writing of any discrepancies.
5. Any areas indicated on this sheet are approximate and indicative only.

00	21/04/23	Planning submission	
Rev.	Date	Reason For Issue	Chk

Client
Harry Triggs &
Sophie Allen D'Cruze

Project
37 Queens Crescent

Title
Existing first floor

Project No.	Scale @ A3	Date	Drawn By
092	1:50	20/04/23	craft
Number	Revision		
B-101	01		