


2 no. new Conservation rooflights to replace existing velux rooflights

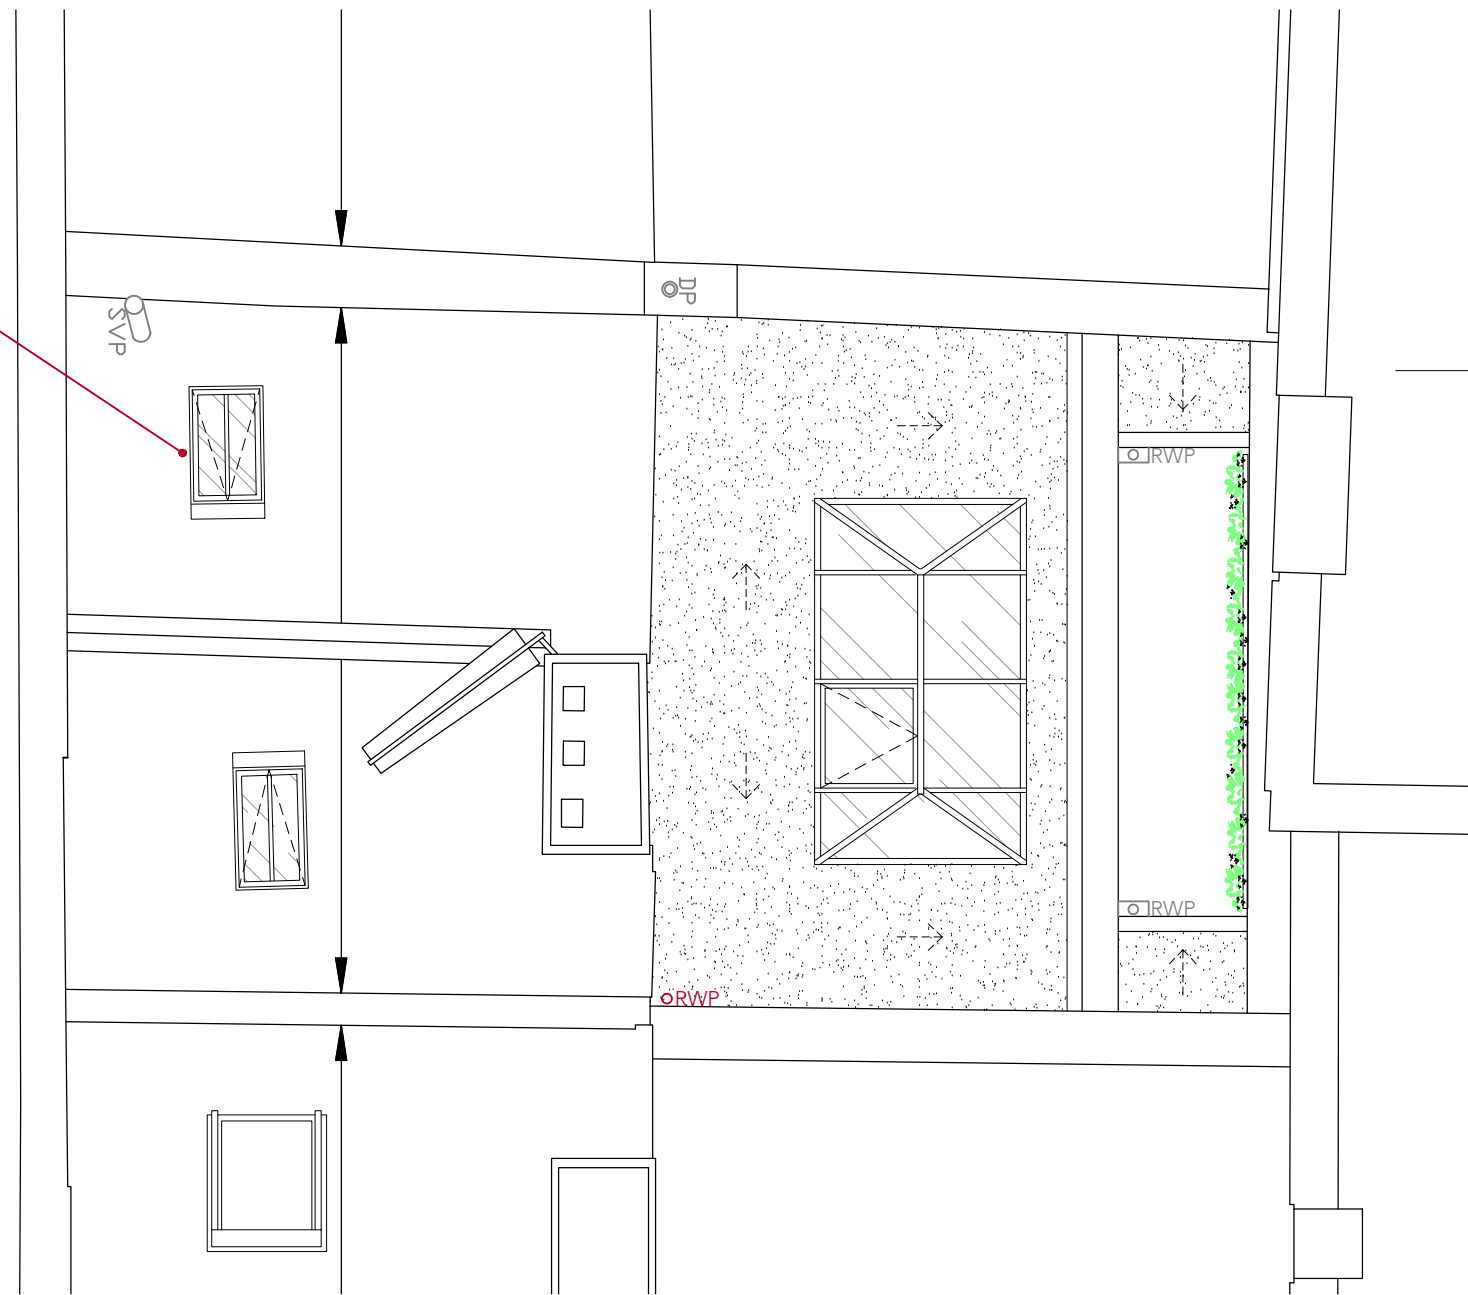

This drawing is protected under Copyright and at no time should any portion of this drawing be reproduced or copied without the permission of the Architect. (Design Copyright Act 1968)

This drawing must not be used for purposes other than that for which it is provided. It is supplied without liability for any errors or omissions.

Drawings only to be scaled for planning application purposes, all dimensions to be checked on site. All drawings subject to Statutory Authority Approval.

Notes

No	1	PLANNING	Date	04.05.2023
Rev				

Status **PLANNING**



ARCHITECTS + INTERIOR DESIGNERS

91A - 91B HEATH STREET  
LONDON NW3 6SS  
Tel 020 7636 3838

INFO WWW.TG-STUDIO.CO.UK

Project  
2 BENHAMS PLACE  
NW3 6QX

Date	04.05.2023	Scale @ A3	1:50
------	------------	------------	------

Drawing  
PROPOSED ROOF

Drawn by	AL	Checked by	TG
----------	----	------------	----

Job No.	271	Dwg No.	P-303	Rev	1
---------	-----	---------	-------	-----	---