



VERTICAL SECTION

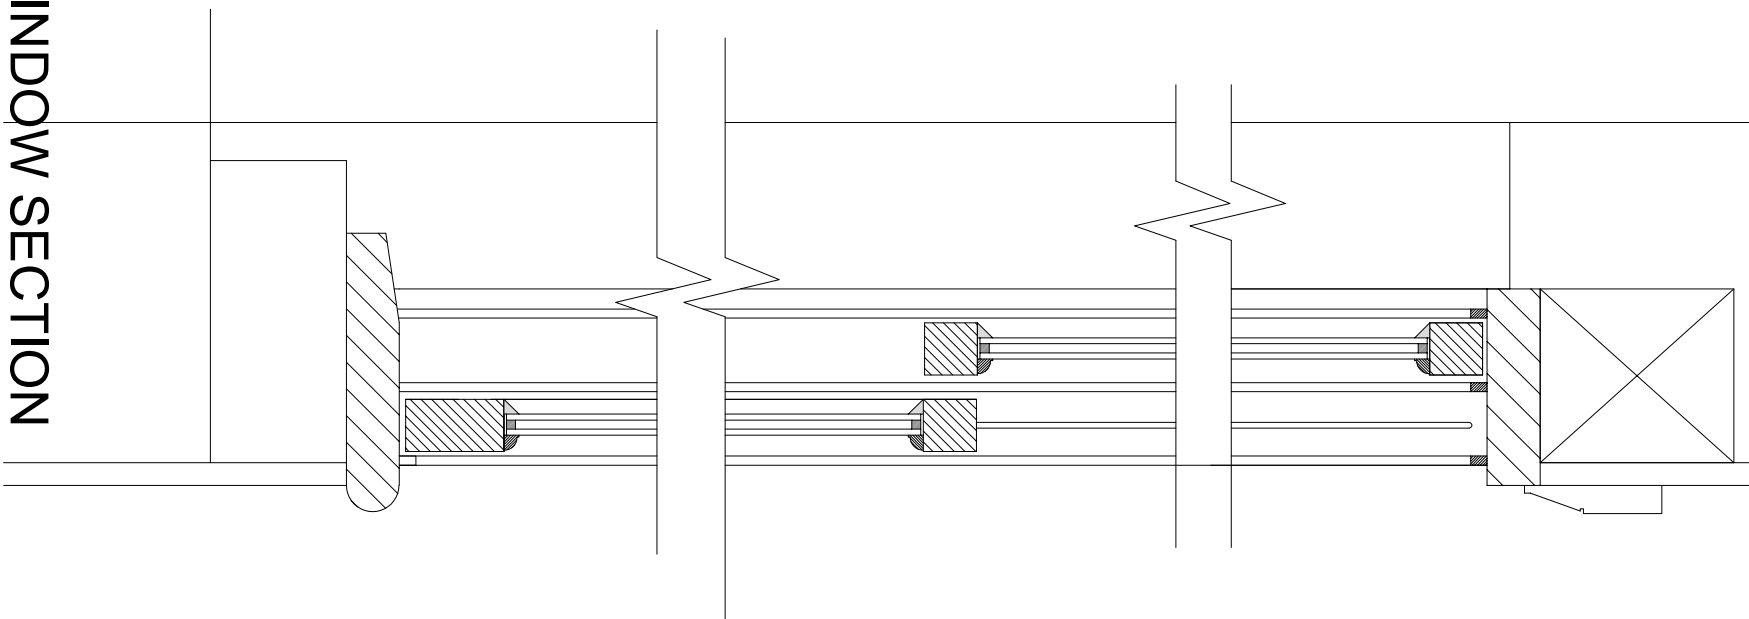


WINDOW SECTION
1:5

type 1
type 1a

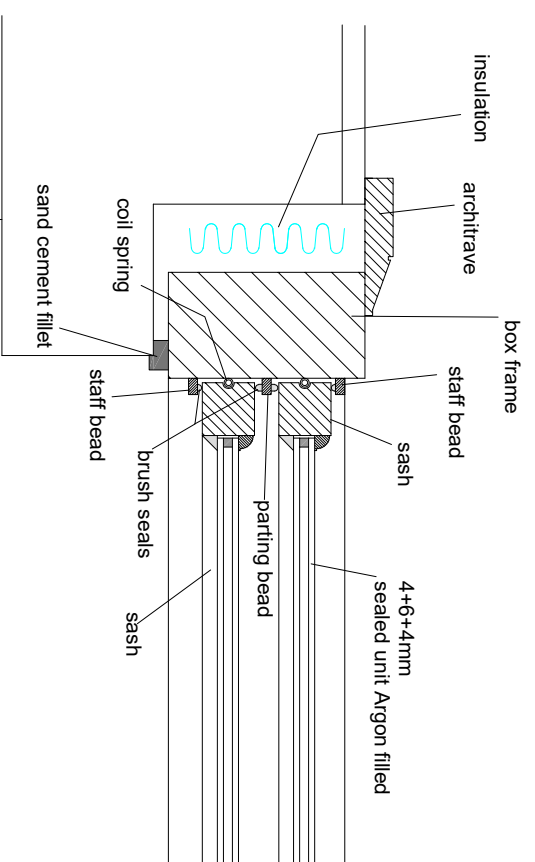

WINDOW SECTION
1:5

HORIZONTAL SECTION

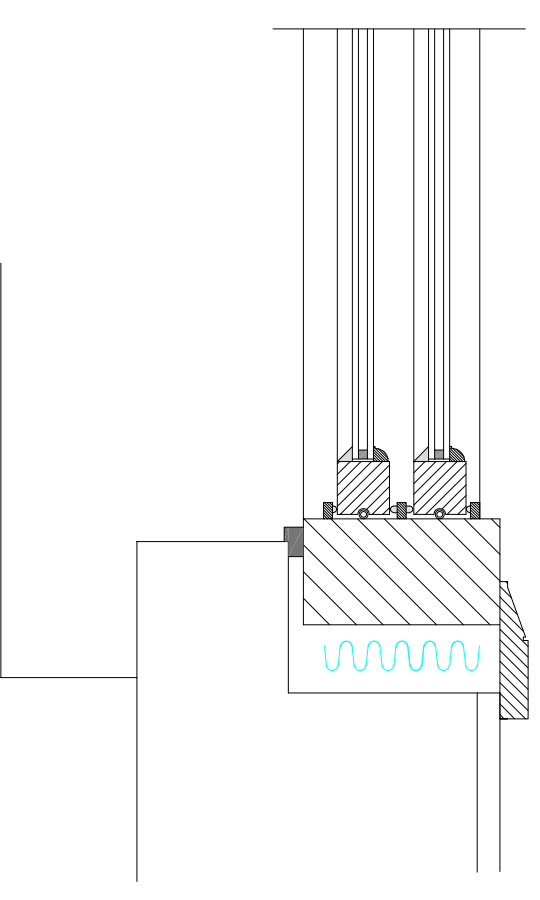

1:5

TITLE PROPOSED DRAWINGS

ADDRESS 70A MILL LANE
LONDON, NW6

CLIENT Mr. C. NORMAN

SCALE 1:5 @ A3

DRAWING NO. 230506/10

DATE MAY 2023

REV.

