




Proposed roof
plant enclosure.

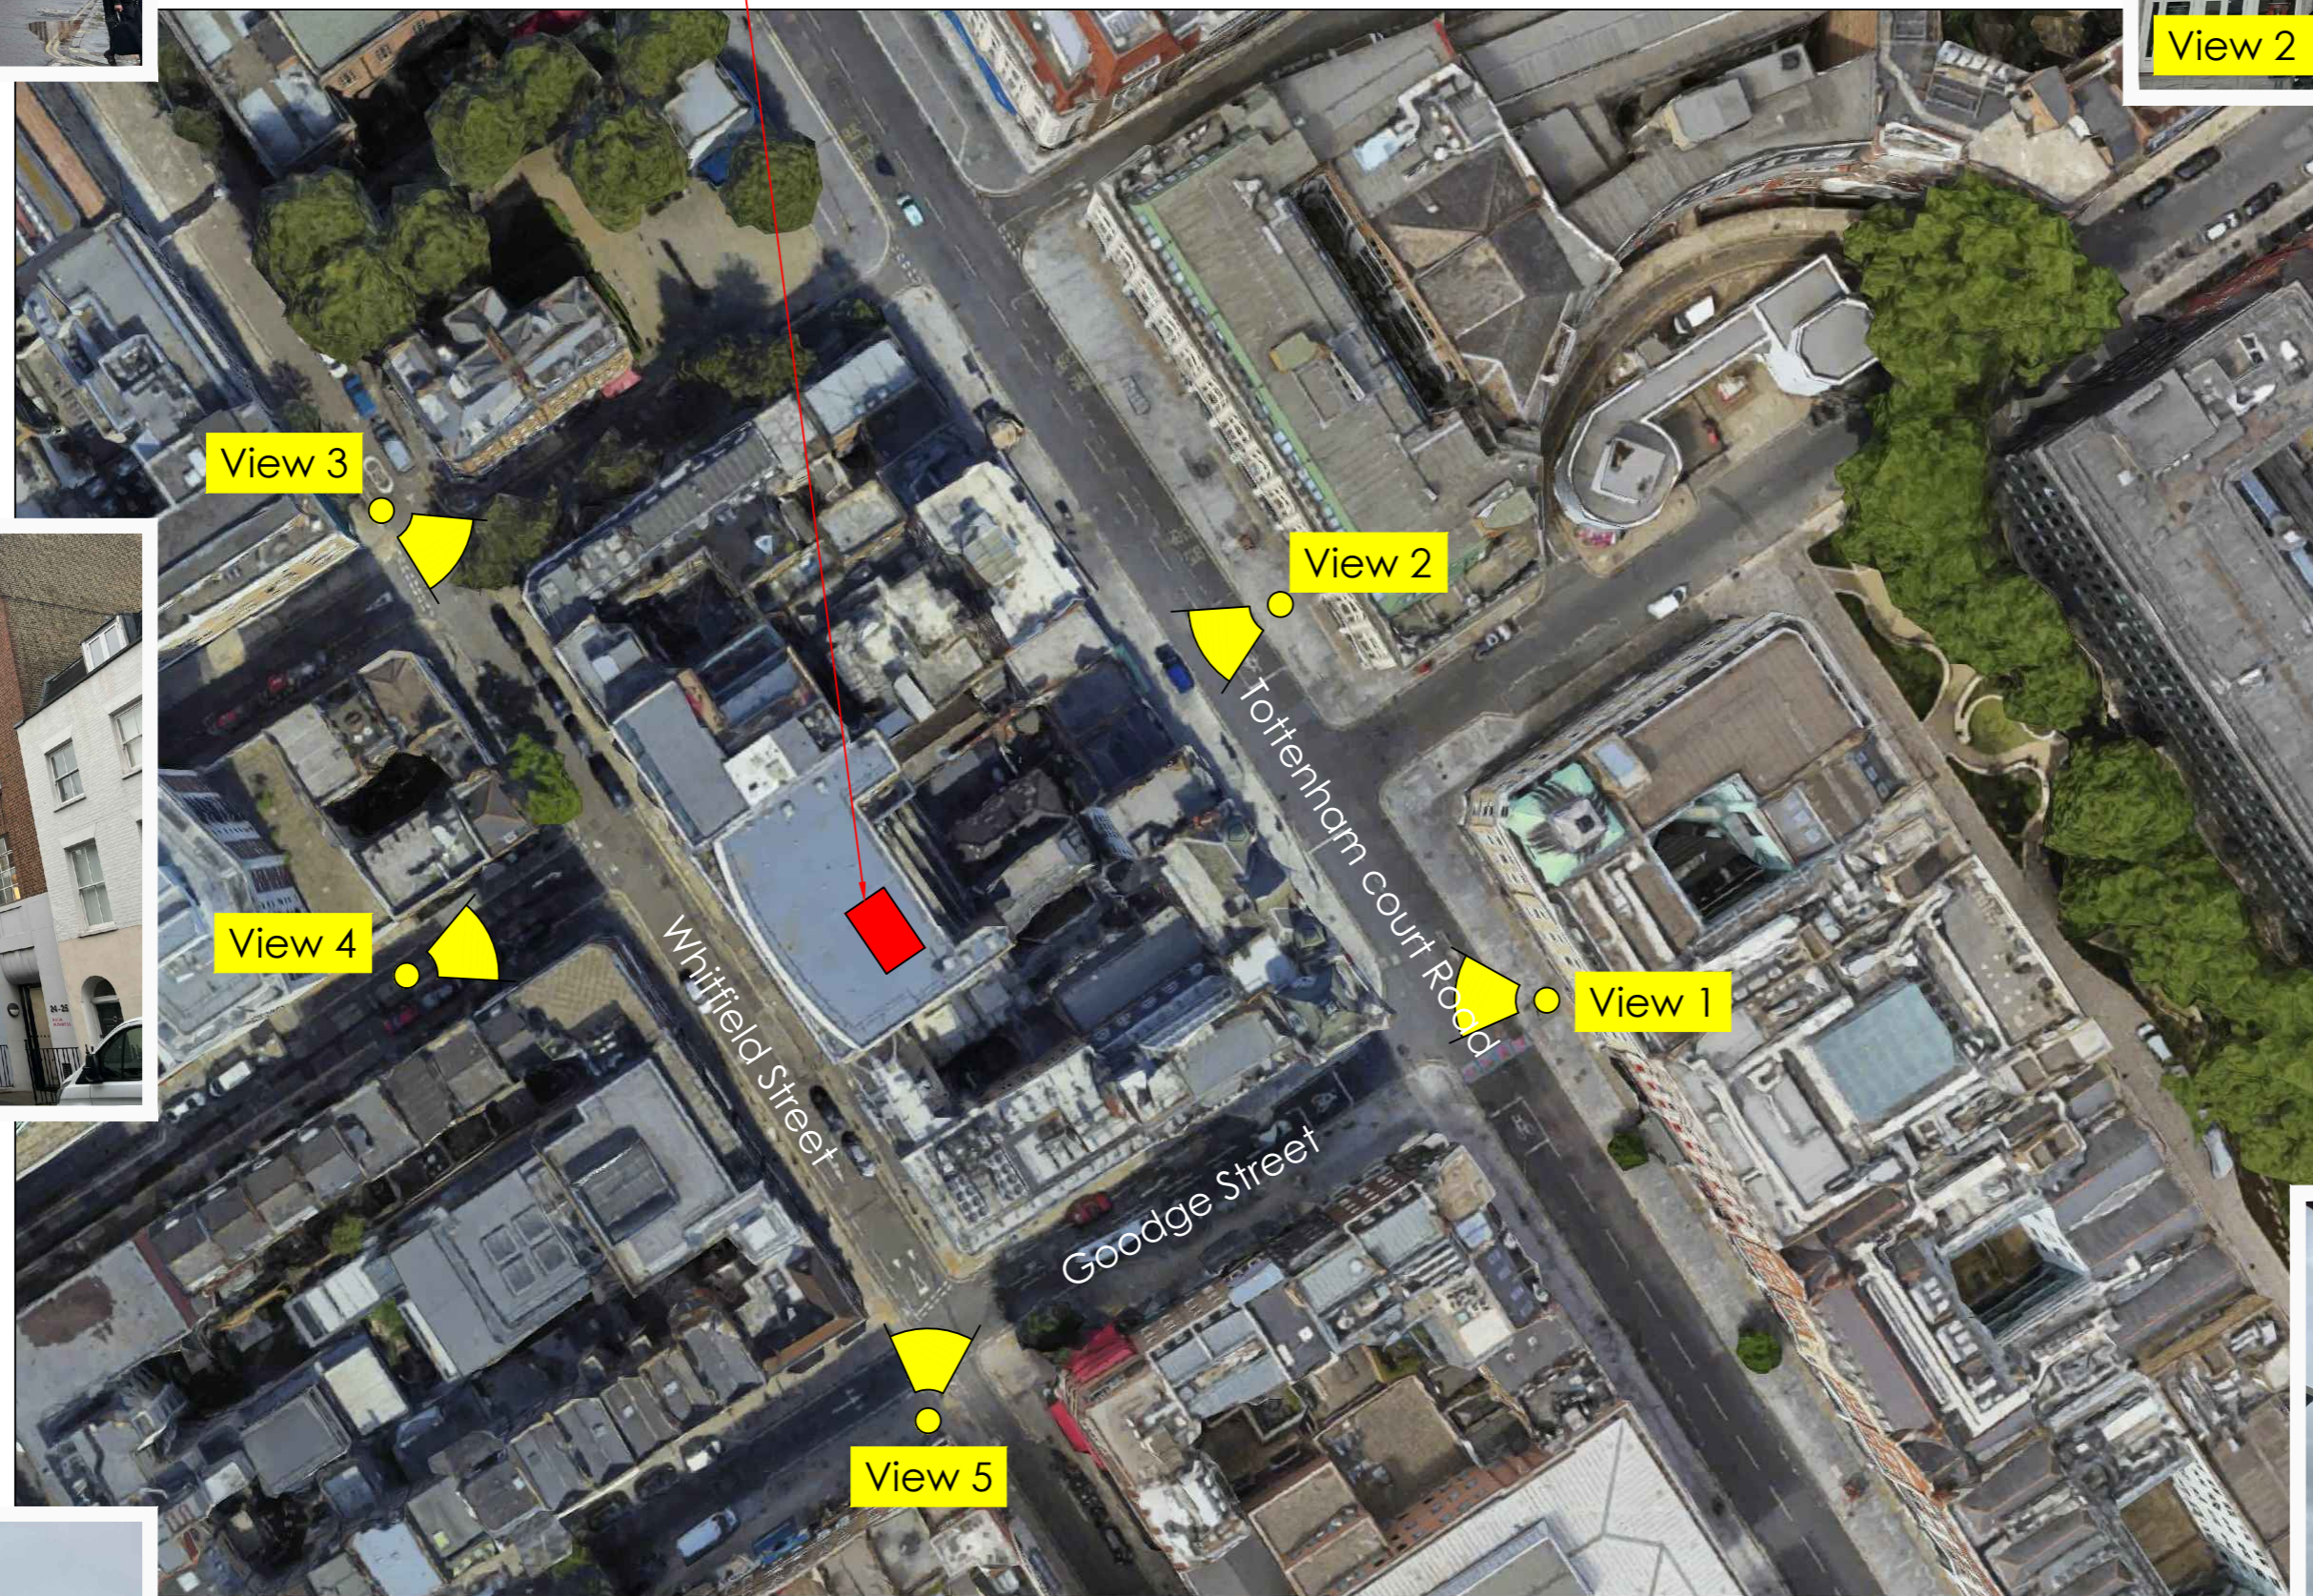

THIS DRAWING REMAINS THE
PROPERTY OF BASE INTERIORS LTD. IT
MAY NOT BE COPIED OR
REPRODUCED WITHOUT EXPRESS
WRITTEN CONSENT. FIGURED
DIMENSIONS SHOULD BE USED WHERE
GIVEN.

REV	DESCRIPTION	DATE

Estates & Agency

CLIENT

38 WHITFIELD STREET

LONDON

W1T 2RH

SITE ADDRESS

STREET VIEWS

DRAWING TITLE

EAA 516	D 010	2
PROJECT NO.	DRAWING NO.	REV.

NTS on A2	Existing
SCALE	DESCRIPTION

AV	03.04.2023
DRAWN	DATE

T. 020 7487 3222
F. 020 7487 3555
BASEINTERIORS

BASE

15 BERKELEY MEWS LONDON W1H 7AX

STREET VIEWS