
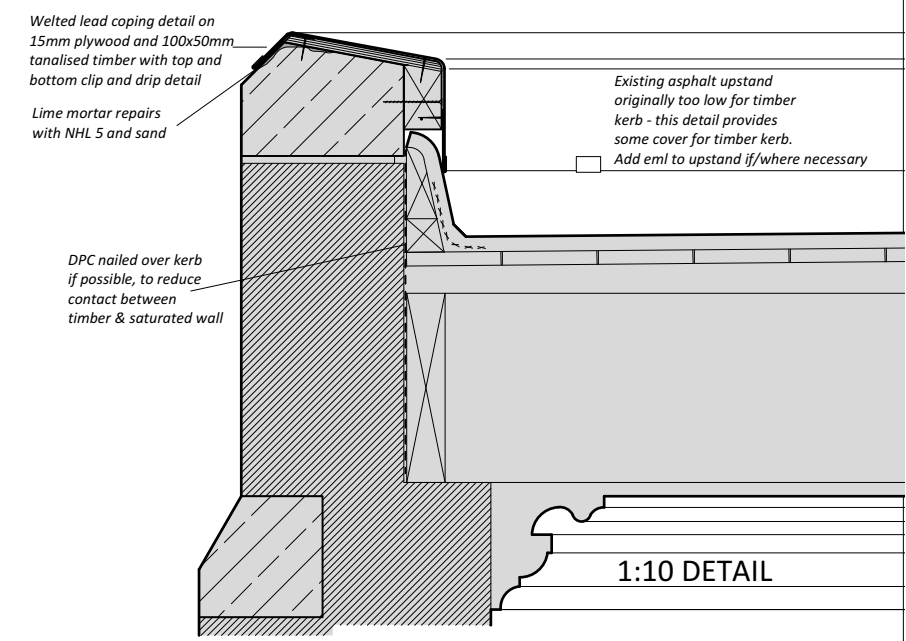
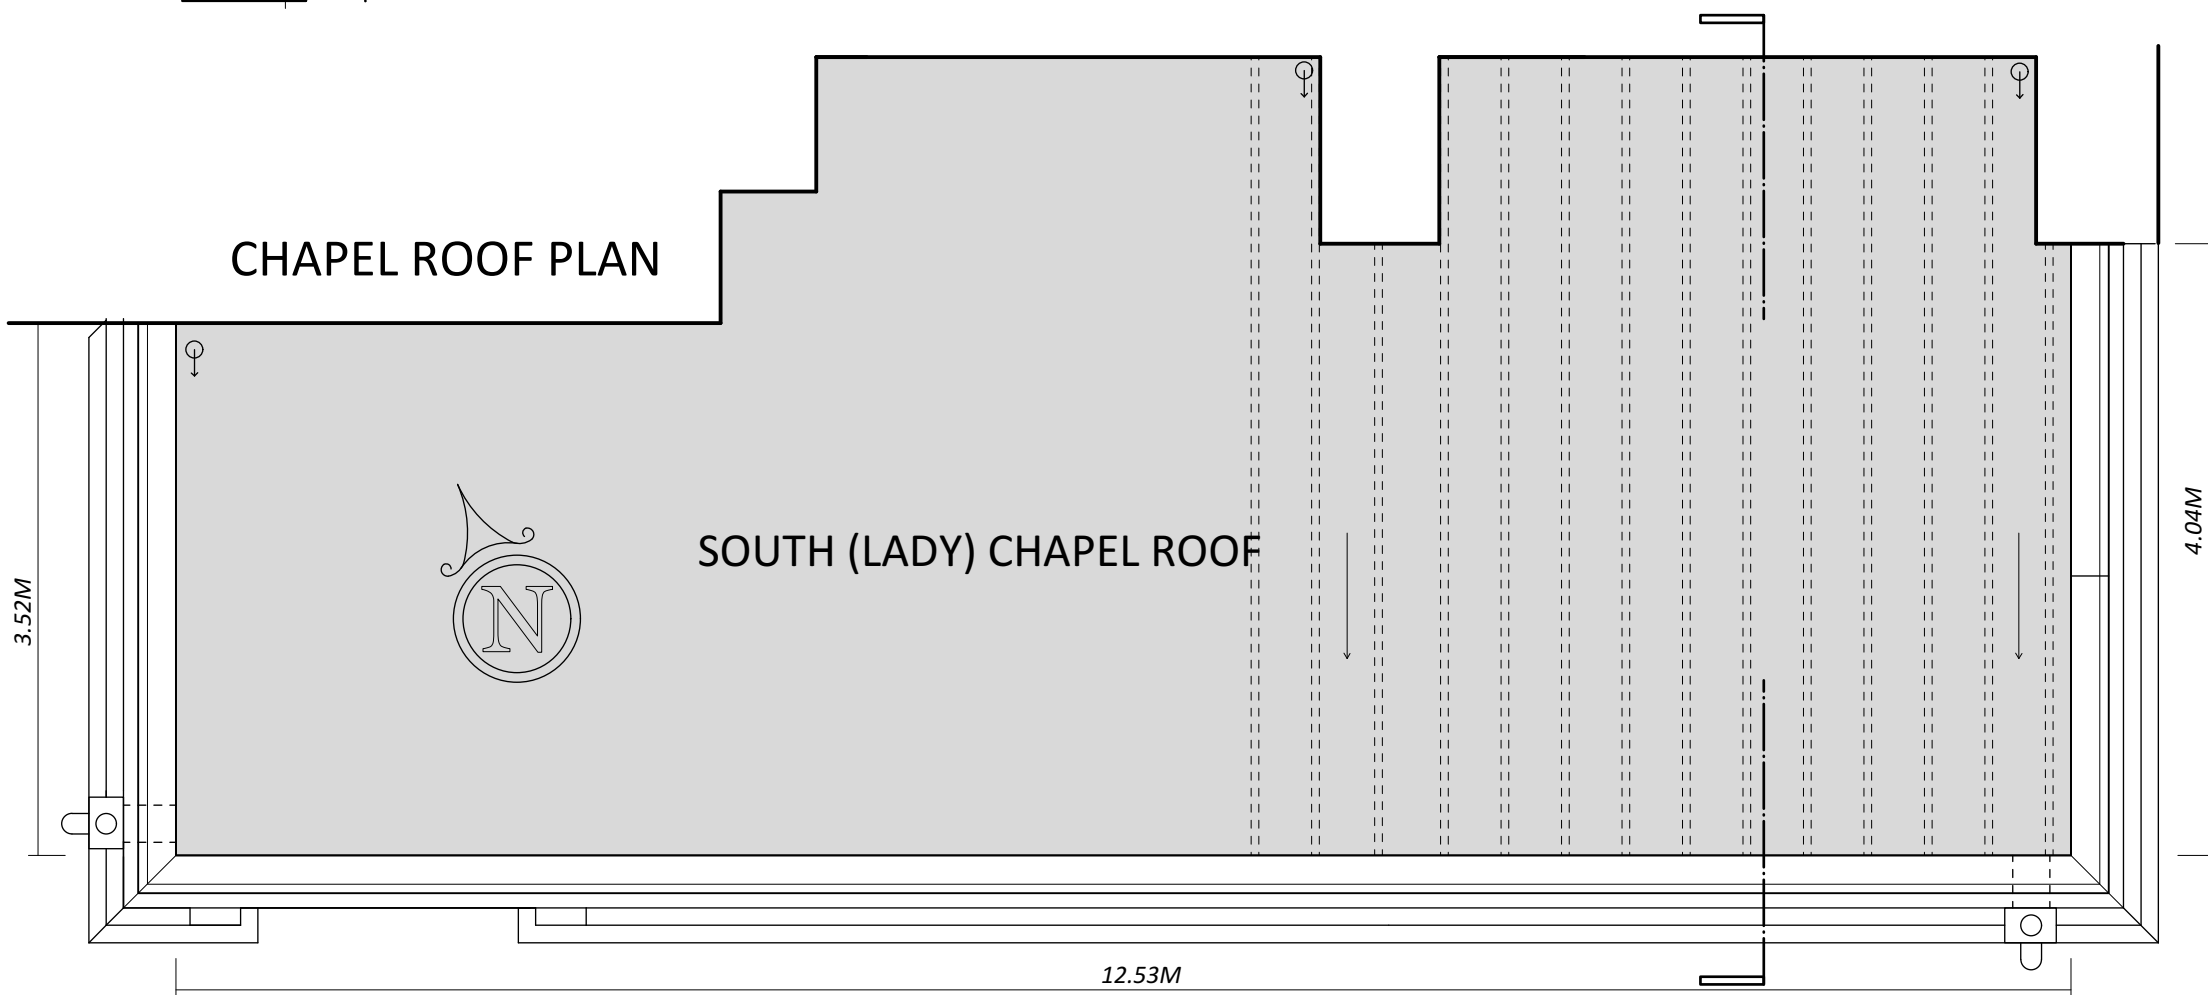


CHAPEL ROOF SECTION

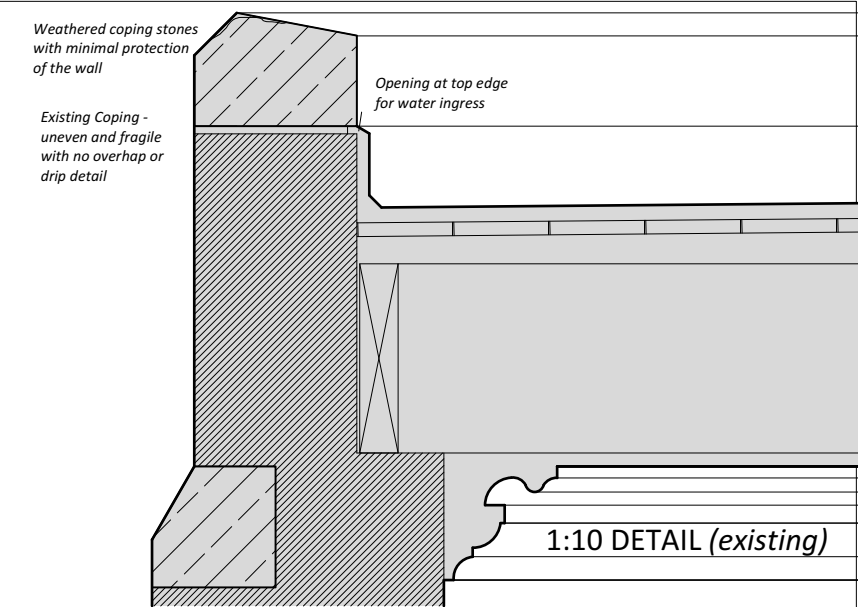

0 1 2 3 metres	
Project Title:	St Benets Church NW1
Drawing Title:	Section & Proposed Parapet Details
Drawing No:	3049-06 a
Drawing Scale:	1:50; 1:10, @ A3
	October 2022
	<b>P B Jackson Architecture</b> Design & Conservation www.pbjackson-architect.co.uk