



PLANT LIST TO INCLUDE:	SHRUBS
	Acer campestre (topiary domes)
TREES AND HEDGING	Cotoneaster franchetii
Crataegus	Hamamelis
Malus	Viburnum
Amelanchier	Berberis
Carpinus betulus	Ligustrum vulgare
	Single flowering shrub, climbing roses

Acer campestre (topiary domes)
Cotoneaster franchetii
Hamamelis
Viburnum
Berberis
Ligustrum vulgare
Single flowering shrub, climbing roses

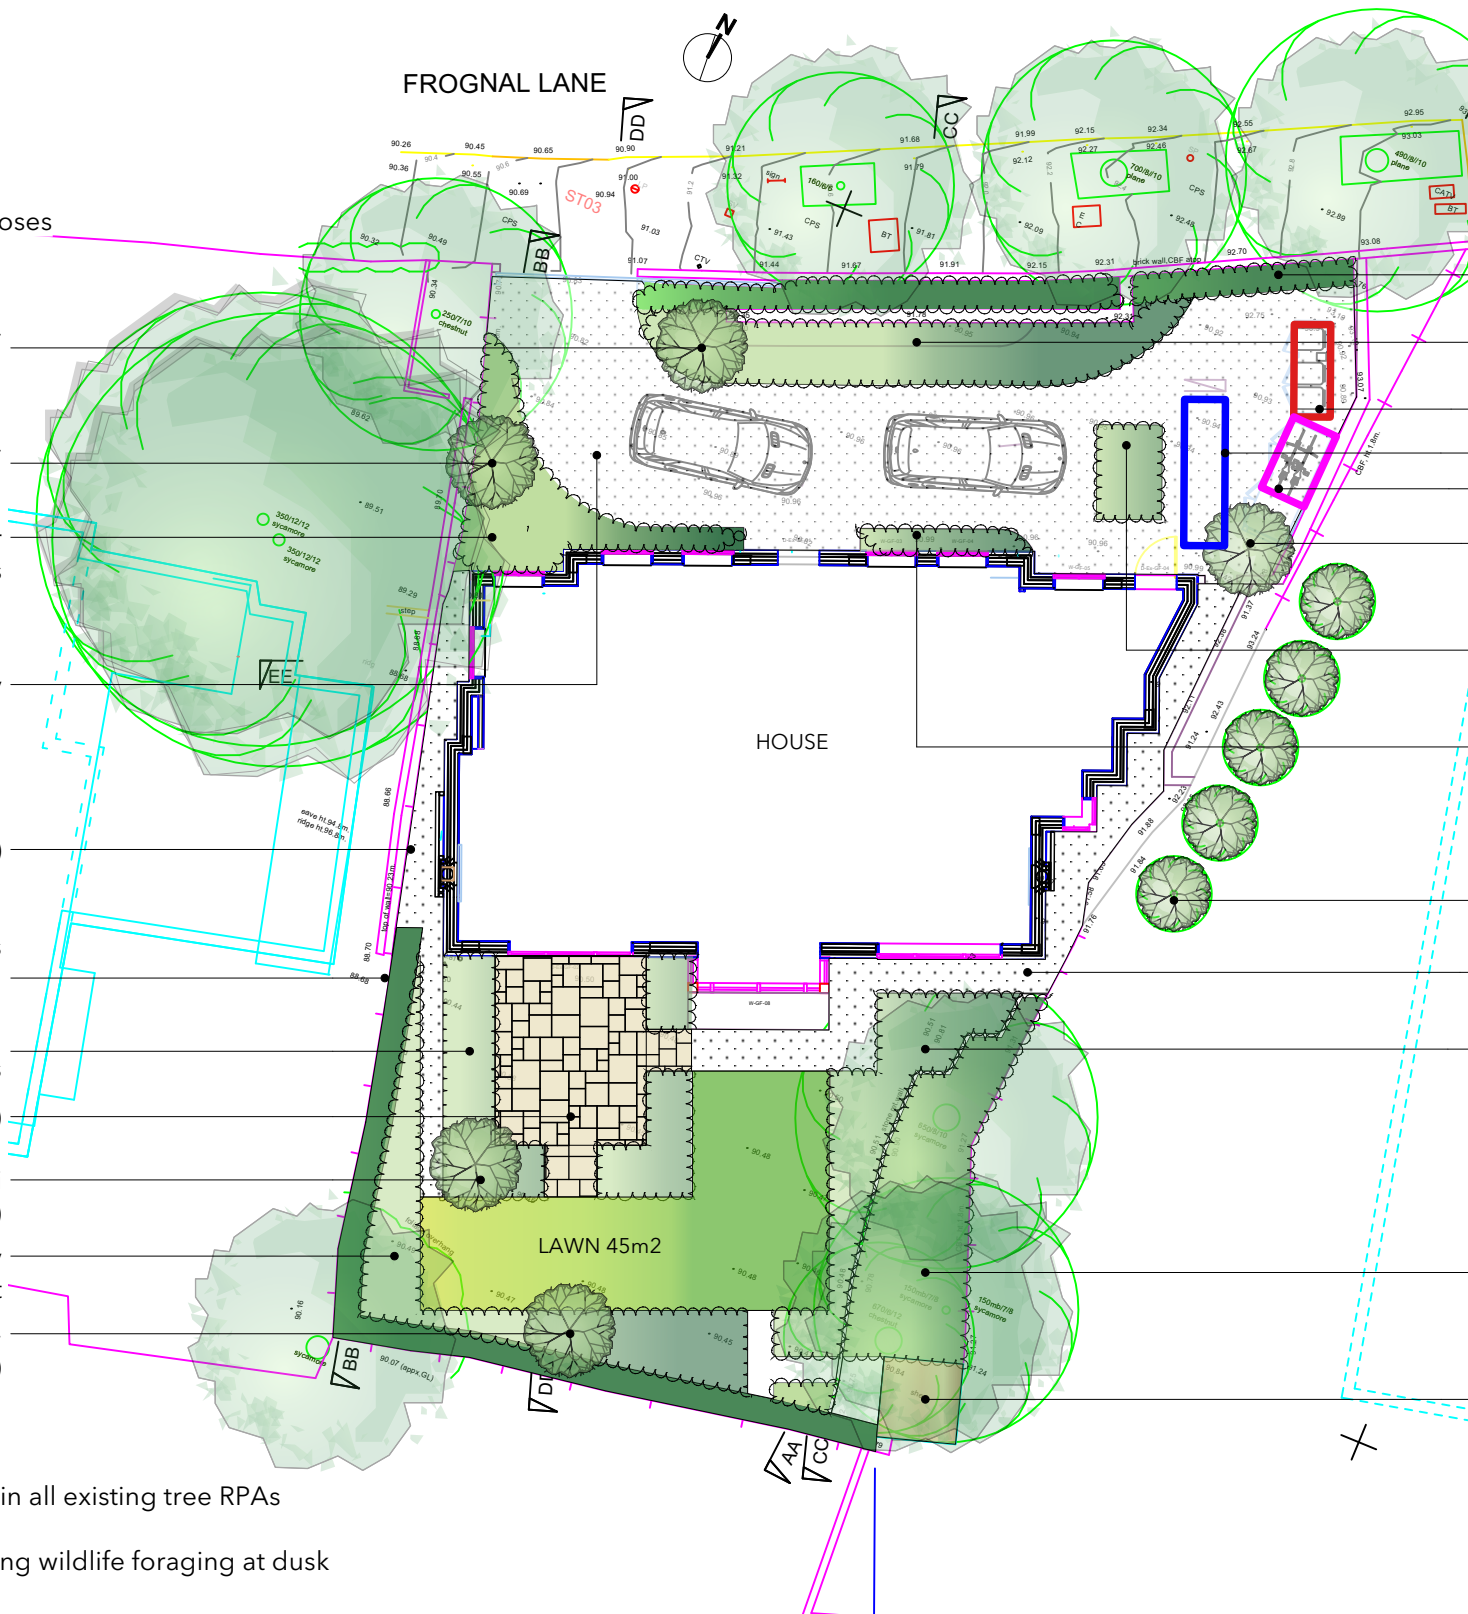

Existing shed location to keep with permeable bark chip for access to front and from lawn

1. Hand digging and small specimen plants and shrubs planted in all existing tree RPAs
2. No new trees or hedging planted within RPA's
3. Minimal house exterior and pathway lighting to avoid disrupting wildlife foraging at dusk
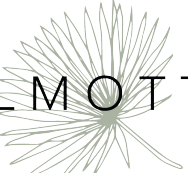
<div>The Studio, Horticultural Place, 10, Heathfield Terrace, Chiswick London. W4 4JE</div> <div><div>RUTH WILLMOTT ASSOCIATES</div></div>	Client Address:		Project No:		Purpose of Drawing		Checked	Signed Off	Issue Date	Revisions:	
	38 Frognal Lane, Hampstead, London NW3 6PP		RWA0078_38 Frognal Lane NW3 6PP		Information <input type="radio"/>		--	--	-/-/--	02/12/22	Hardscape to front drive revised. Additional softscaping added.
					Consent <input checked="" type="radio"/>		RW	RW	06/12/2022		
	Sheet Title: 002-01 Landscape Masterplan 06.12.2022				Tender <input type="radio"/>		--	--	-/-/--		
	Date: 06/12/2022	Drawing No: 002-01	Sheet No: Sht-3		Construction <input type="radio"/>		--	--	-/-/--		
	Scale: 1:200	Paper Size: A3	Drawn by: RW/PMcK		Handover <input type="radio"/>		--	--	-/-/--		

Copyright. Do not scale. Verify all dimensions before starting work. Report any and all discrepancies and omissions.