


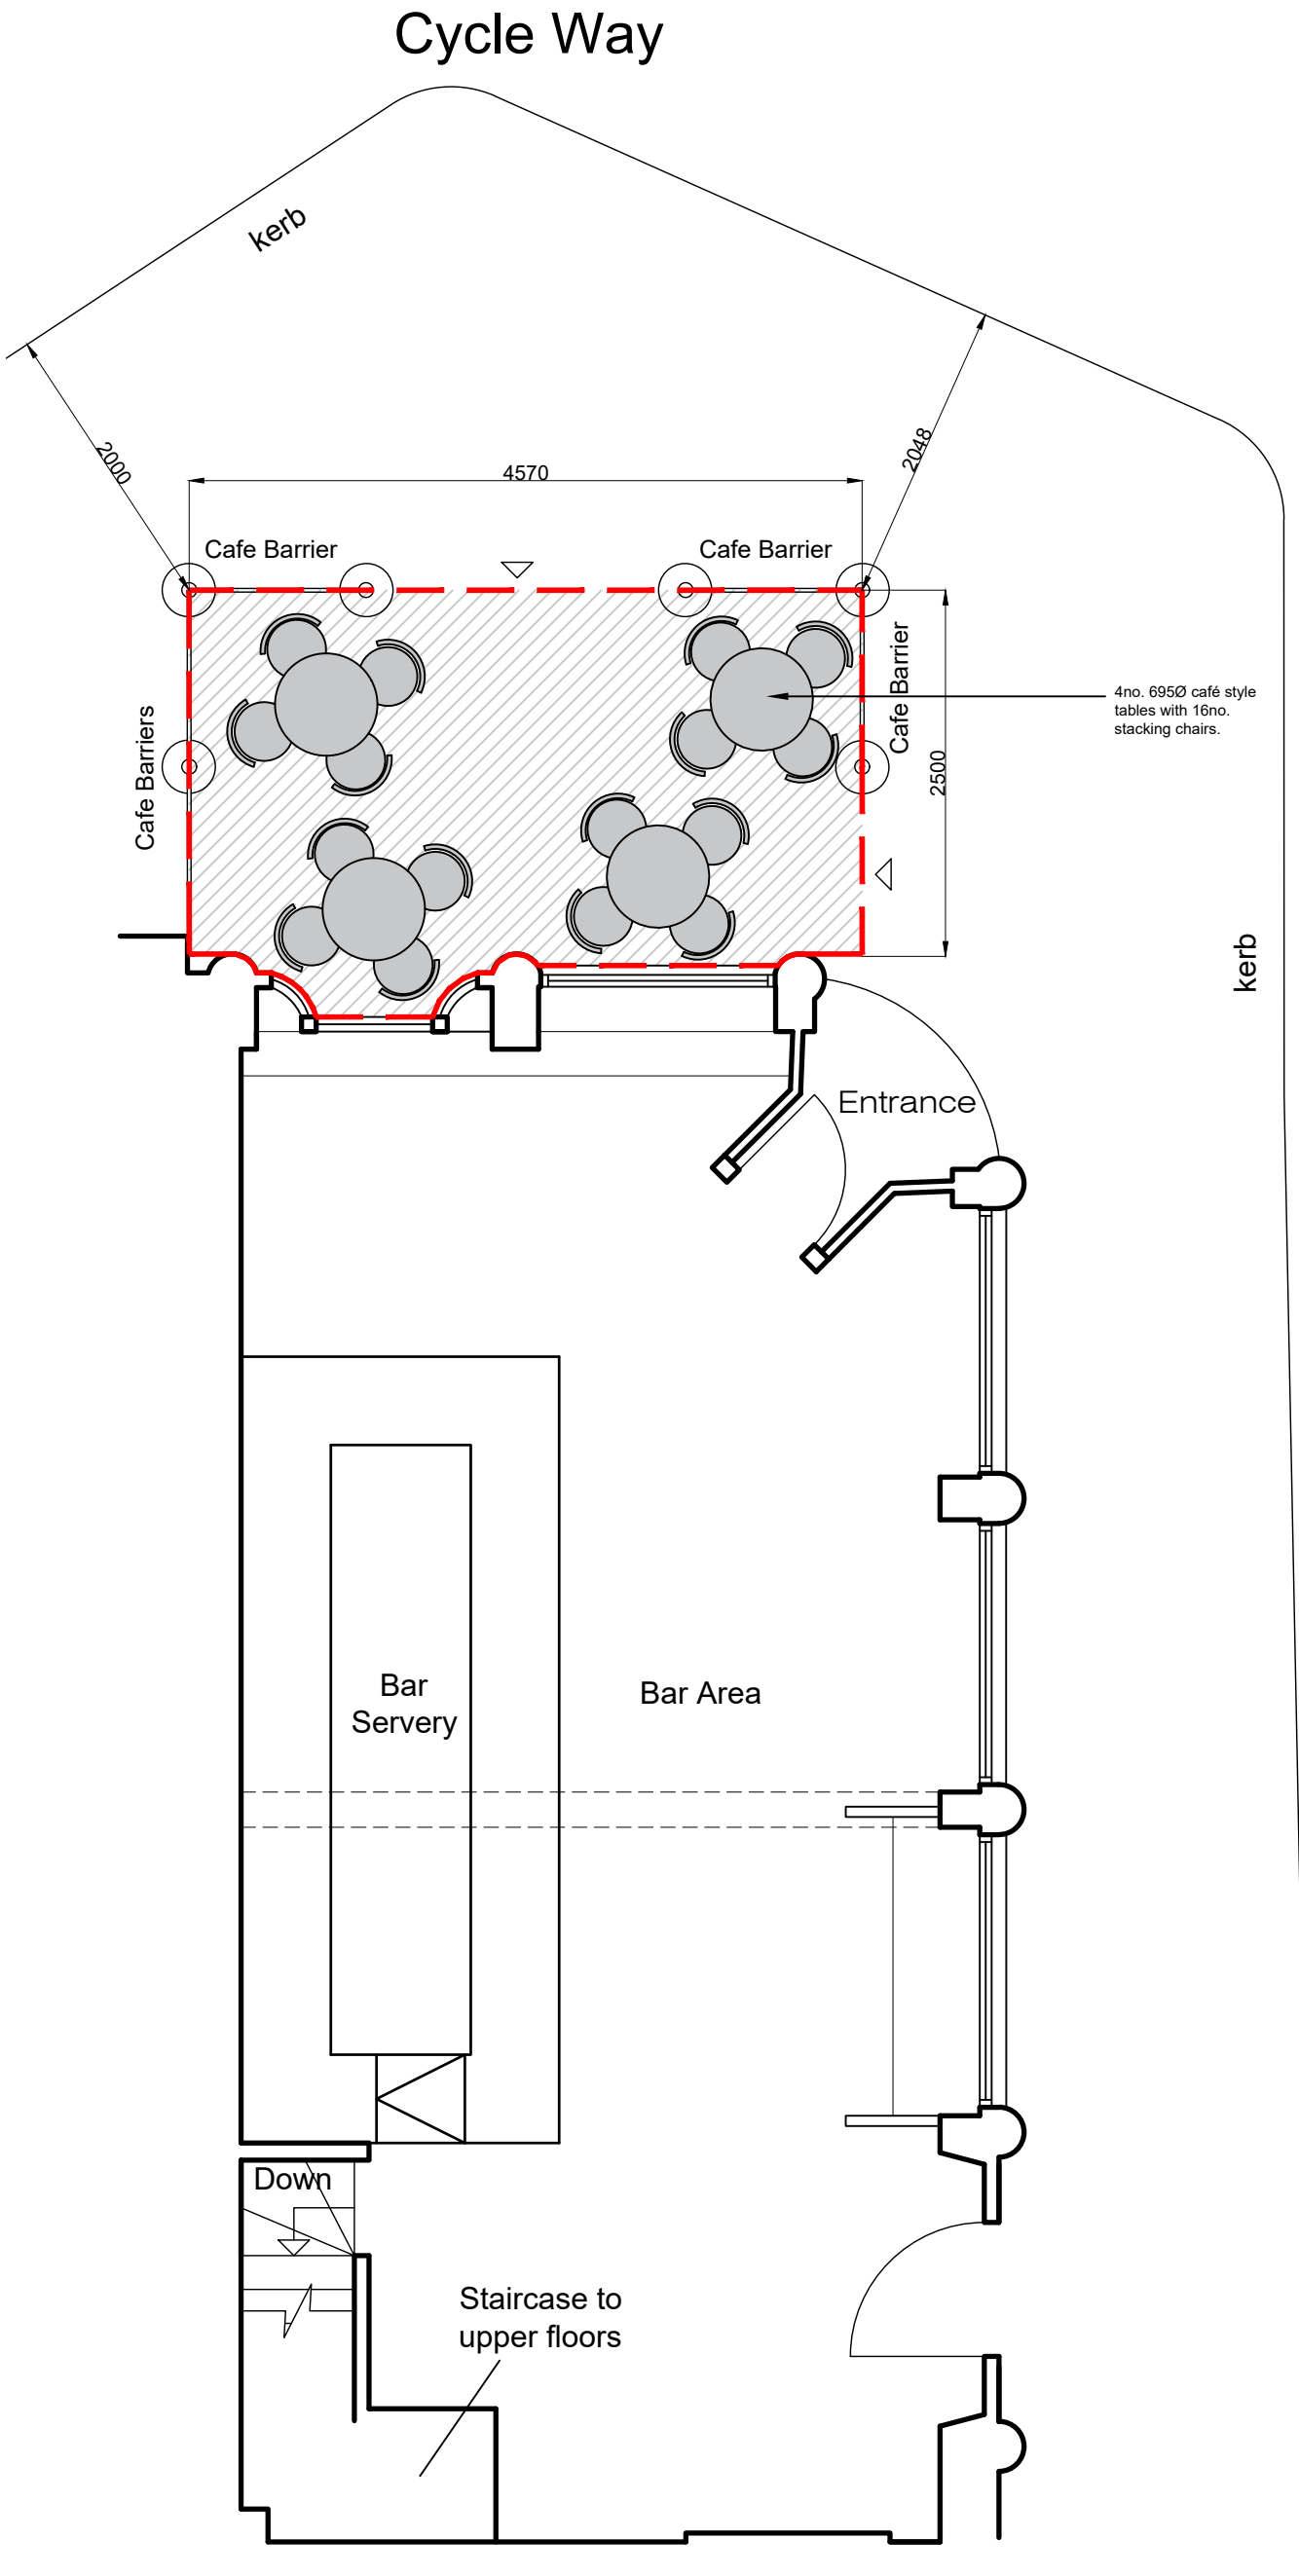
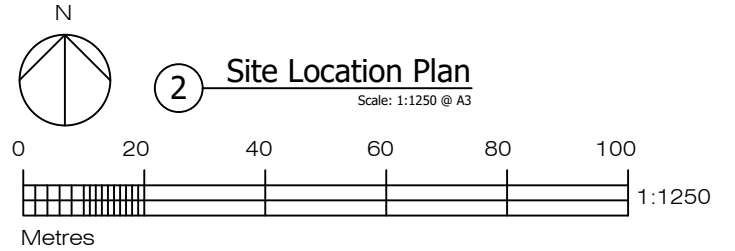


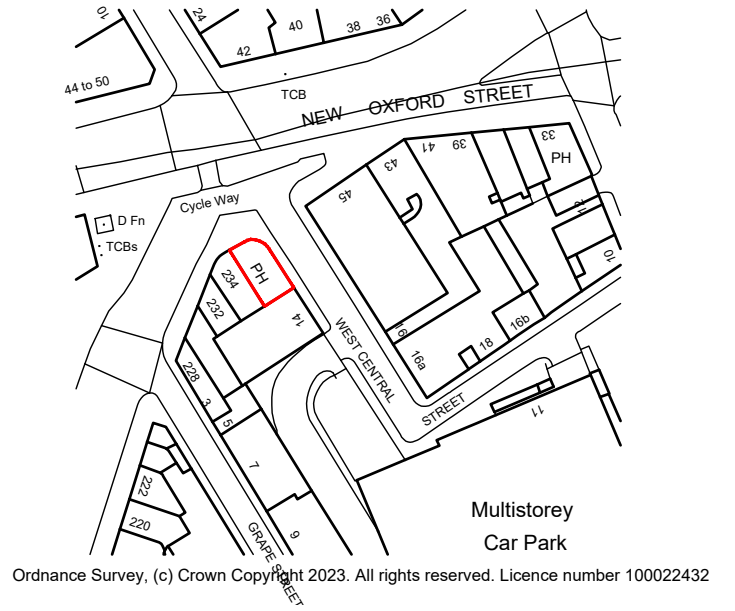

1 Proposed Pavement Plan
Scale: 1:50 @ A3

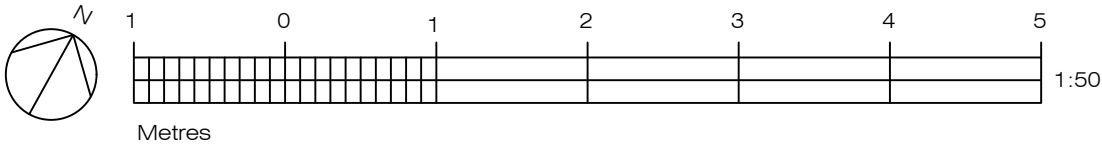

WEST CENTRAL

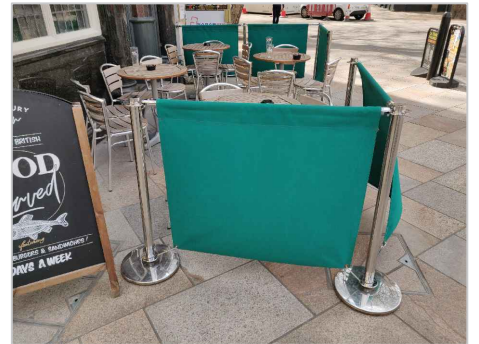

Red line indicates the proposed pavement area.

Covers
Proposed Pavement Covers - 16

NOTE:
THIS SCHEME HAS BEEN PRODUCED USING PLANS SUPPLIED BY THE CLIENT. PLEASE DO NOT SCALE FROM THIS DRAWING.

REVISIONS				Name
Rev.	Date	Details		
A	20-04-23	Distances between licensed pavement area and kerb added.		

design

i.d.

Client Shepherd Neame	Drawing Title Proposed Pavement Licensing Plan		Drawing No. 23.030.SN.B 001
Project Bloomsbury Tavern 236 Shaftesbury Avenue London WC2H 8EG	Rev. A	Scale 1:50 @ A3	All dimensions to be checked on site. Any discrepancies between this drawing and other information is to be referred to the practice. This drawing is copyright.
	Status	Drawn By	

13 Jubilee Way, Eurolink Business Centre, Faversham, Kent, ME13 8GD
Tel: 01795 537896 Fax: 08712 516713 E-mail: mail@design-id.ltd.uk