


EXISTING TIMBER WINDOWS REMOVED.
EXISTING WINDOW OPENING
ENLARGED TO ACCOMMODATE
PROPOSED NEW TIMBER WINDOW.

KEATS GROVE

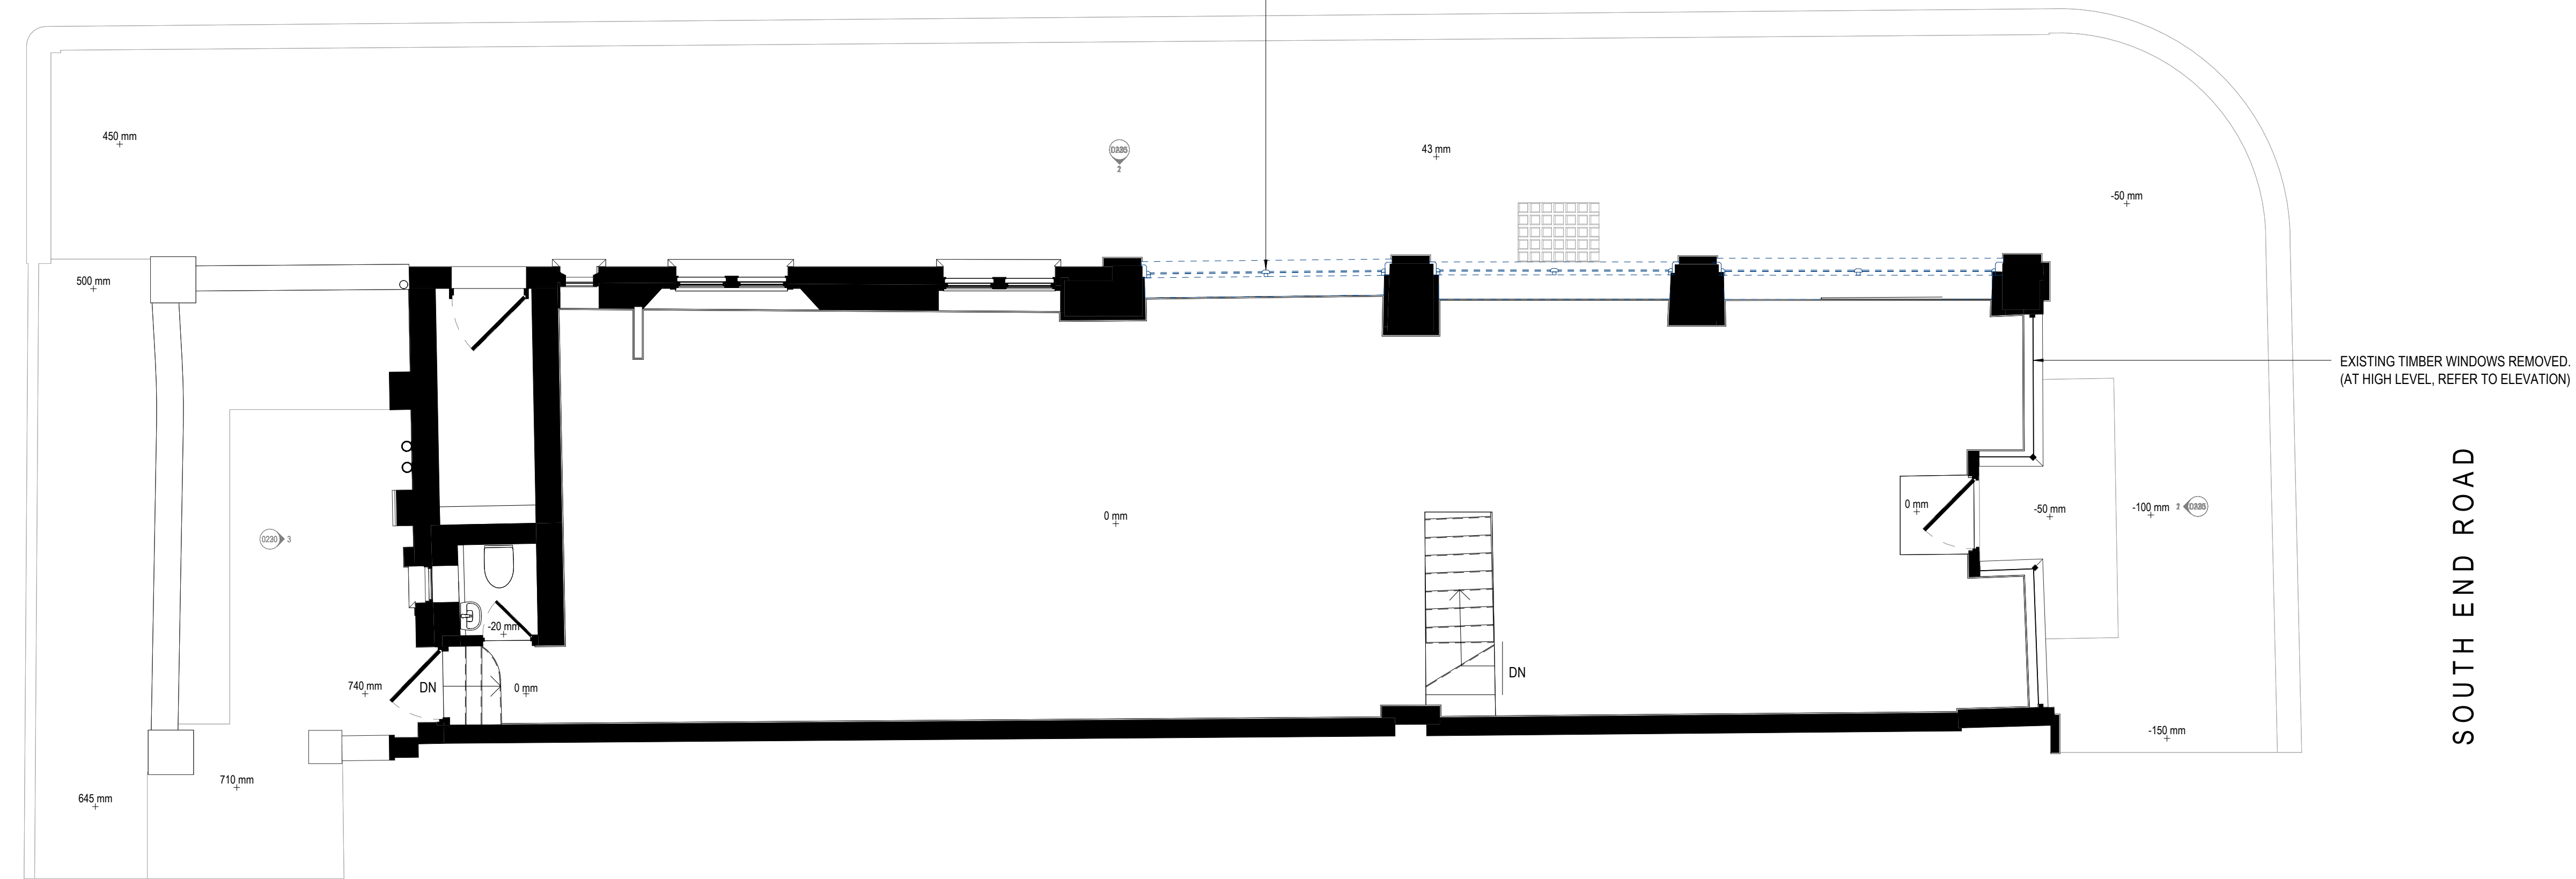


EXISTING TIMBER WINDOWS REMOVED.
(AT HIGH LEVEL, REFER TO ELEVATION)

WENTWORTH MANSIONS

SOUTH END ROAD

1 DEMOLITION 00 PLAN
1:50 @ A1

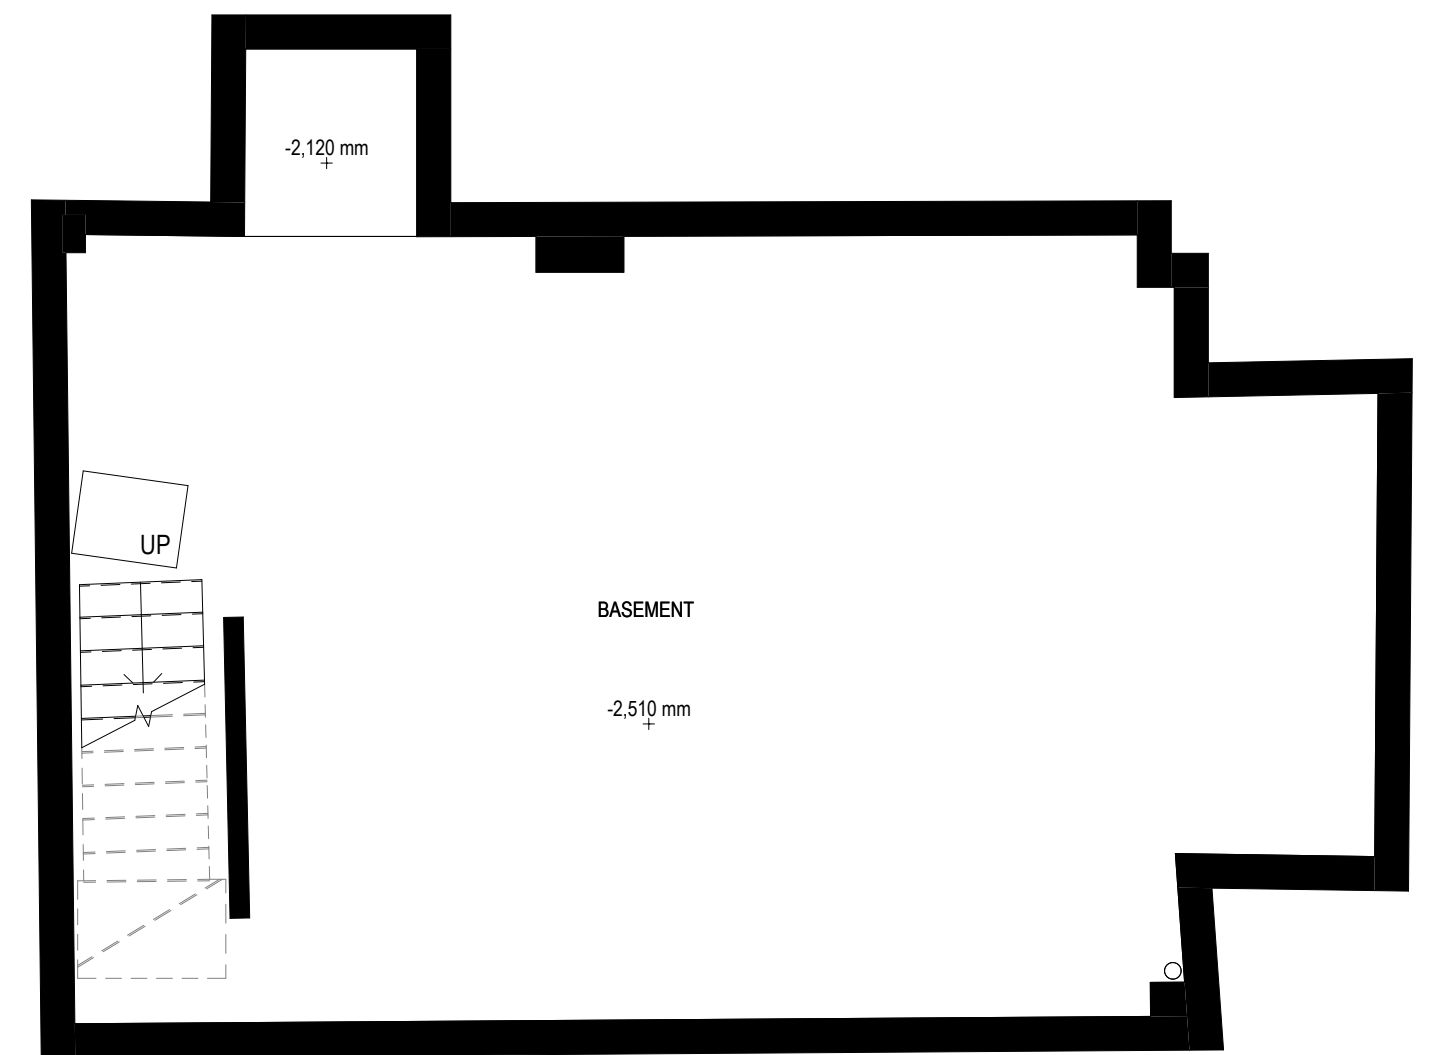

2 DEMOLITION B1 PLAN
1:50 @ A1

Do not scale from drawings, use annotated dimensions only.
Drawings represent spatial coordination intent. Contractor / fabricator is responsible for construction methods, structural integrity and performance of all elements.
Design and positions of all fixtures and fittings are subject to specialist contractor shop drawings and confirmation on site.
Drawings to be read in conjunction with all other relevant drawings and specifications by all design disciplines. The contractor is to verify all dimensions and levels on site prior to starting work or fabrication.
This scheme may be subject to Town Planning and other necessary consents.
Ensure Building Control are notified 48 hours in advance of building works starting on site.
There is a risk of injury or death in construction if the works are not properly planned and supervised. The contractor must not undertake any element of the work without preparing the necessary PAFS.
All works to be carried out in accordance with current health and safety regulations.
All works to comply with current British and European standards and regulations.
This drawing is © TM GREATREX ARCHITECT LIMITED 2023
Not to be reproduced without written consent.

Rev	Date	Description
P01	2023/05/10	PLANNING
Status:		
PLANNING		
Project Title:		
65 S END ROAD		
Sheet Title:		
DEMOLITION 00 & B1 PLANS		
Scale:	1:50 @ A1	Date: 2023/05/10
Project - Originator - Volume - Level - Type - Role - Number		Revision
226-TGA-V0-00-DR-A-0110		P01

