


© This drawing is the property of Miltiadou Cook Mitzman architects. No disclosure or copy of it may be made without the written permission of Miltiadou Cook Mitzman architects.


For construction purposes:

- Do not scale this drawing.
- All dimensions and levels to be checked on site.
- Discrepancies to be reported to Miltiadou Cook Mitzman architects before proceeding.
- If in any doubt about information on this drawing contact Miltiadou Cook Mitzman architects.

REVISION NUMBER	DATE	BY	NOTES
P1	15/05/2023	CG	Additional Information for Planning

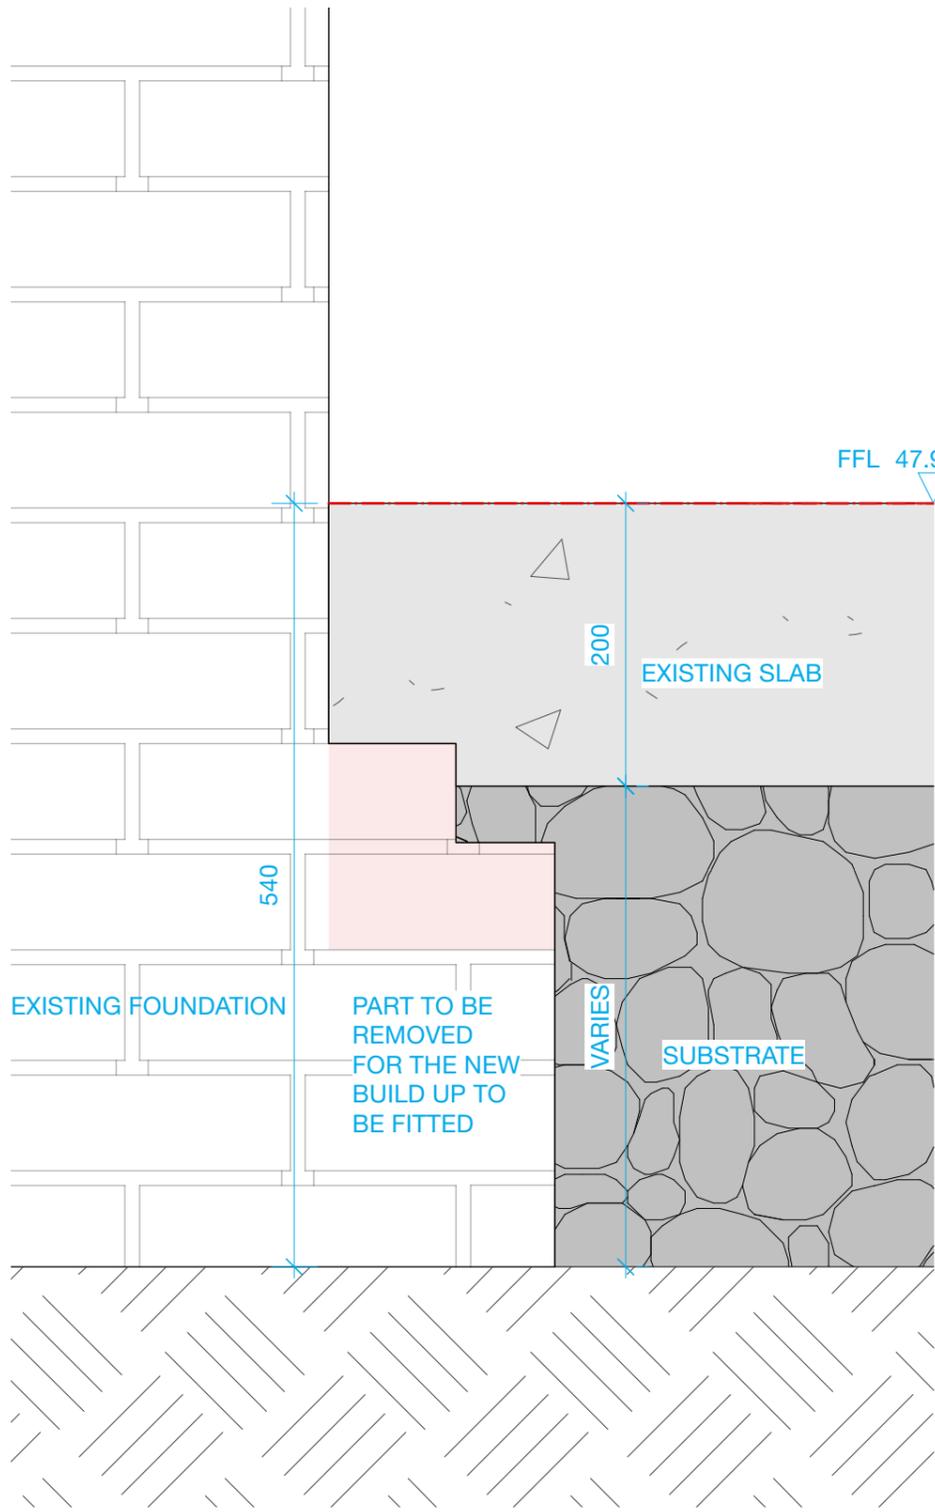

1 Existing Build Up
1:5

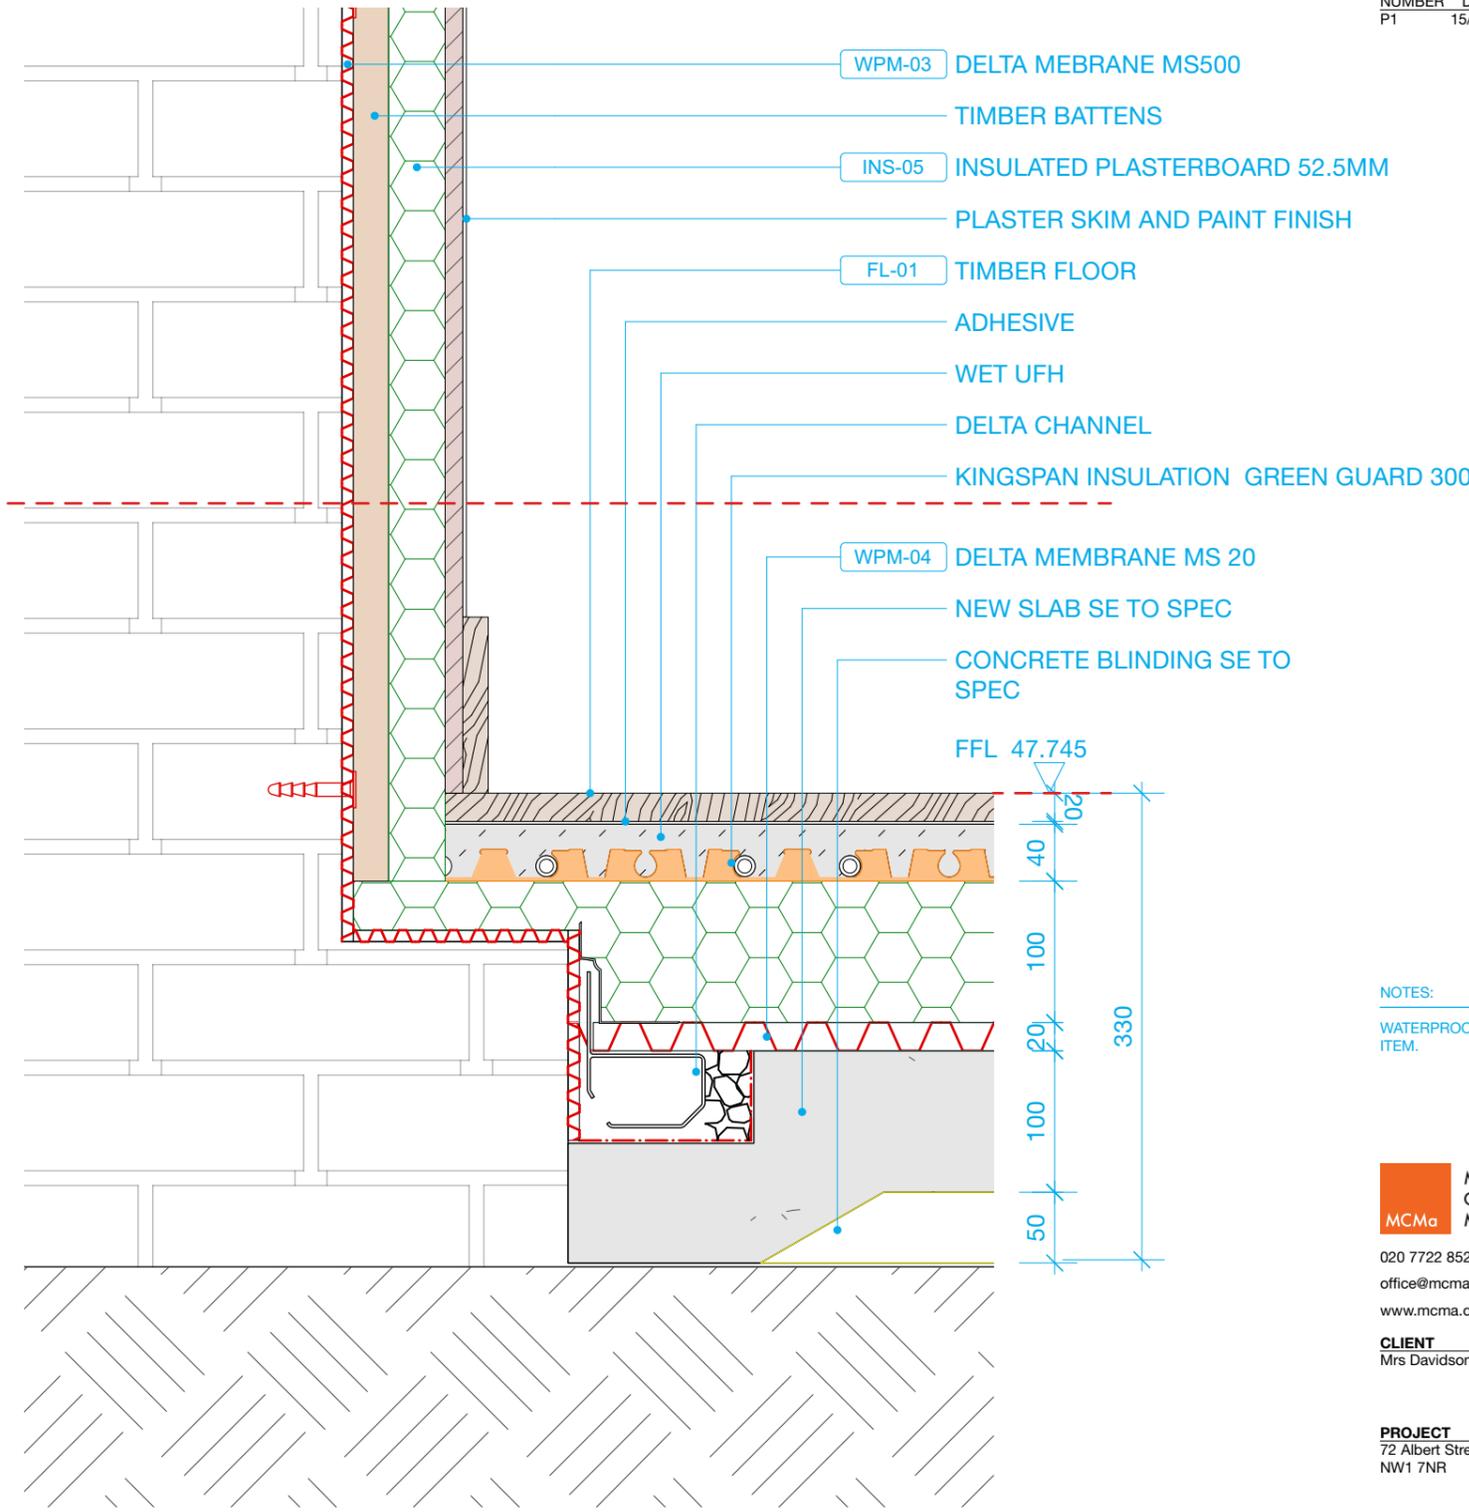

2 Proposed Build Up
1:5

NOTES:
WATERPROOFING IS A CONTRACTOR DESIGN ITEM.

MILTIADOU COOK MITZMAN architects llp
MCMa

020 7722 8525 office@mcma.design www.mcma.design
Unit 1 Primrose Mews Sharpleshall Street London NW1 8YW

CLIENT
Mrs Davidson & Mr Fealy

PROJECT
72 Albert Street NW1 7NR

SHEET TITLE
LGF Floor Build-Ups (Existing and Proposed)

SCALE
1:5

DATE CREATED **FILE REFERENCE**

DRAWING NUMBER	REVISION
314-DWG-301	P1