



**PLANNING**


**GENERAL NOTES** All dimensions to be checked on site. | Use figured dimensions only. Drawings are supplied for guidance purposes and should NOT be built from. | All queries to be directed to the Architect. | Refer to Structural Engineer's drawings for all details relating to structure. | Any discrepancies between the Architect's drawings and those by any other party to be reported immediately. | All drawings are not for construction unless explicitly marked for this purpose.  
S.E. calculations required prior to construction.

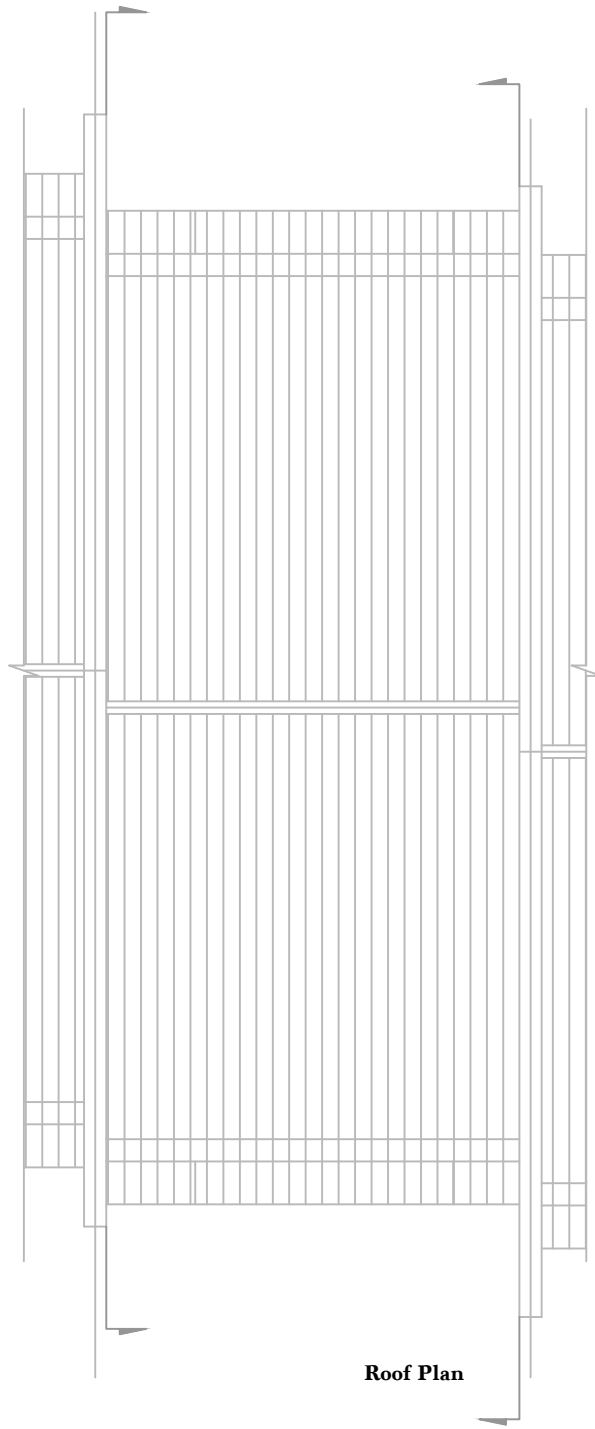

**Roof Plan**

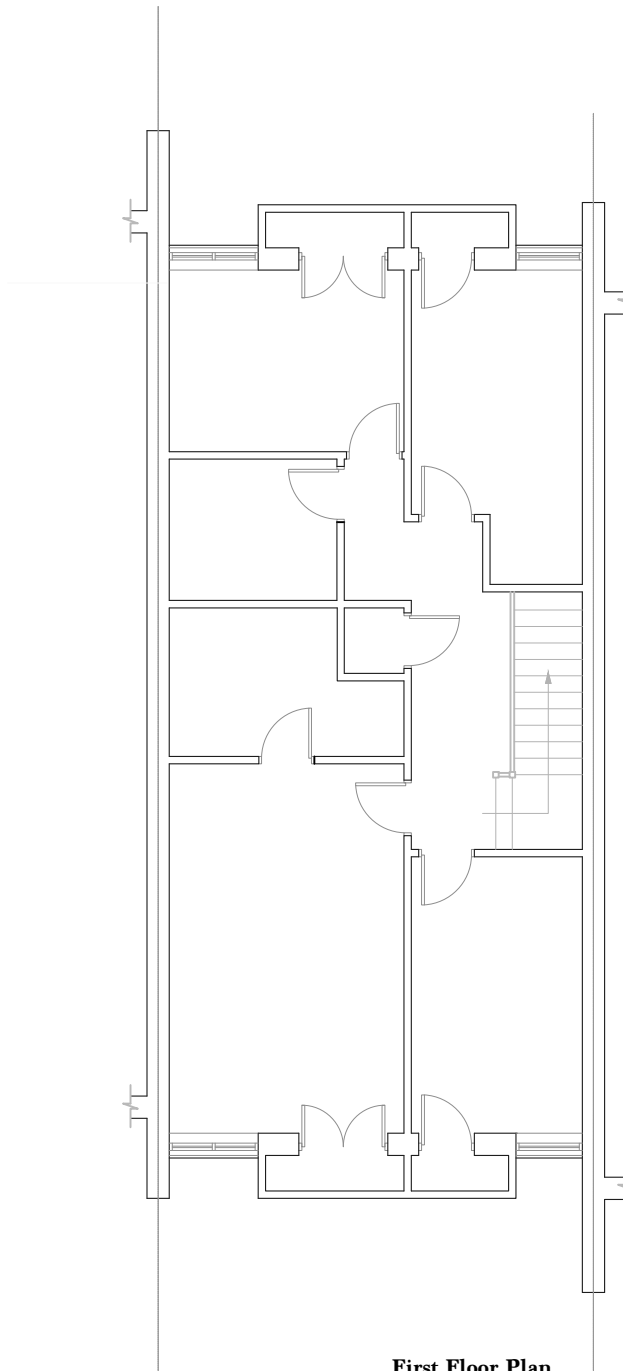

**First Floor Plan**

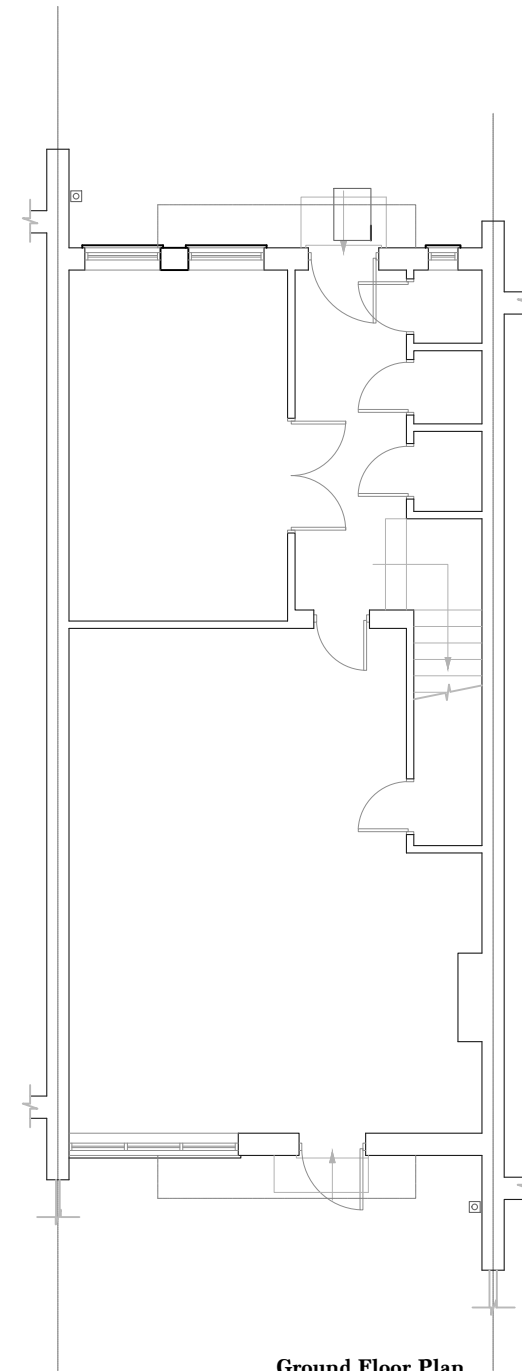

**Ground Floor Plan**

Job No.	Date	Drawing No.	Revision
136	20-04-23	102	—

Scale.	Size.	Drawn.	Checked.
1:100 @A1	A3	RM	RM

Client. **Ms. A. Studer**


Project. **6 ParkHill Walk**

Drawing Title. **Existing Plans**


Architect. **Rhea McCarthy**  
BArch (Hons) MArch ARB  
rheamccarthy@live.com  
07766882321

**PLANNING**

**GENERAL NOTES** All dimensions to be checked on site. | Use figured dimensions only. Drawings are supplied for guidance purposes and should NOT be built from. | All queries to be directed to the Architect. | Refer to Structural Engineer's drawings for all details relating to structure. | Any discrepancies between the Architect's drawings and those by any other party to be reported immediately. | All drawings are not for construction unless explicitly noted for this purpose.  
S.E. calculations required prior to construction.

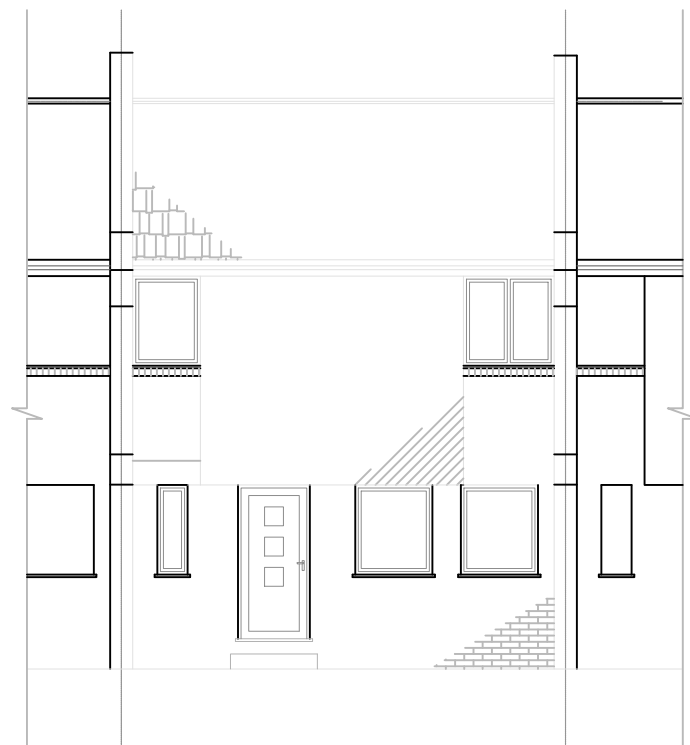

**Existing front elevation**

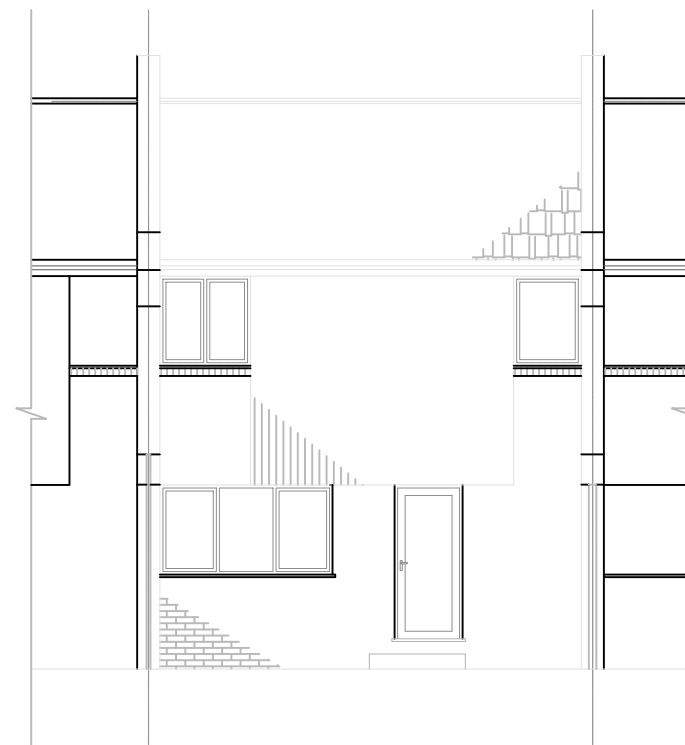

**Existing rear elevation**

Job No.	Date	Drawing No.	Revision
136	20-04-23	103	—

Scale.	Size.	Drawn.	Checked.
1:100 @A1	A3	RM	RM

Client.

**Ms. A. Studer**

Project.

**6 ParkHill Walk**

Drawing Title.



**Existing Plans**

Architect.

**Rhea McCarthy**  
BArch (Hons) MArch ARB  
rheamccarthy@live.com  
07766882321

**PLANNING**

**GENERAL NOTES** All dimensions to be checked on site. | Use figured dimensions only. Drawings are supplied for guidance purposes and should NOT be built from. | All queries to be directed to the Architect. | Refer to Structural Engineer's drawings for all details relating to structure. | Any discrepancies between the Architect's drawings and those by any other party to be reported immediately. | All drawings are not for construction unless explicitly noted for this purpose.  
S.E. calculations required prior to construction.

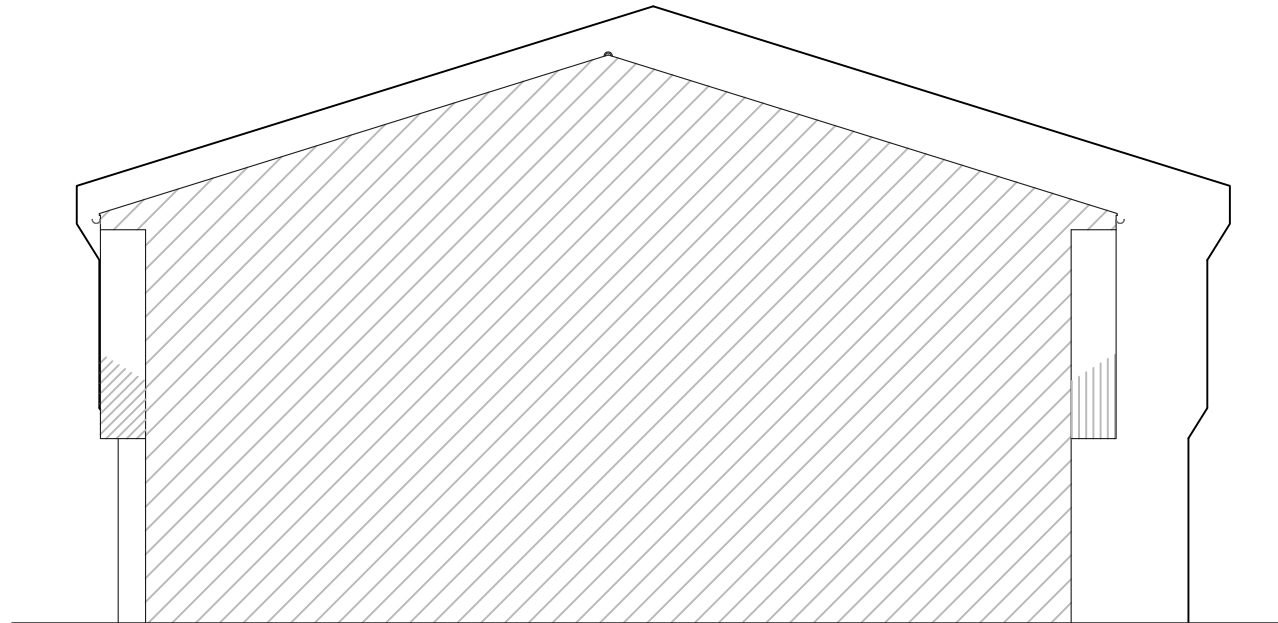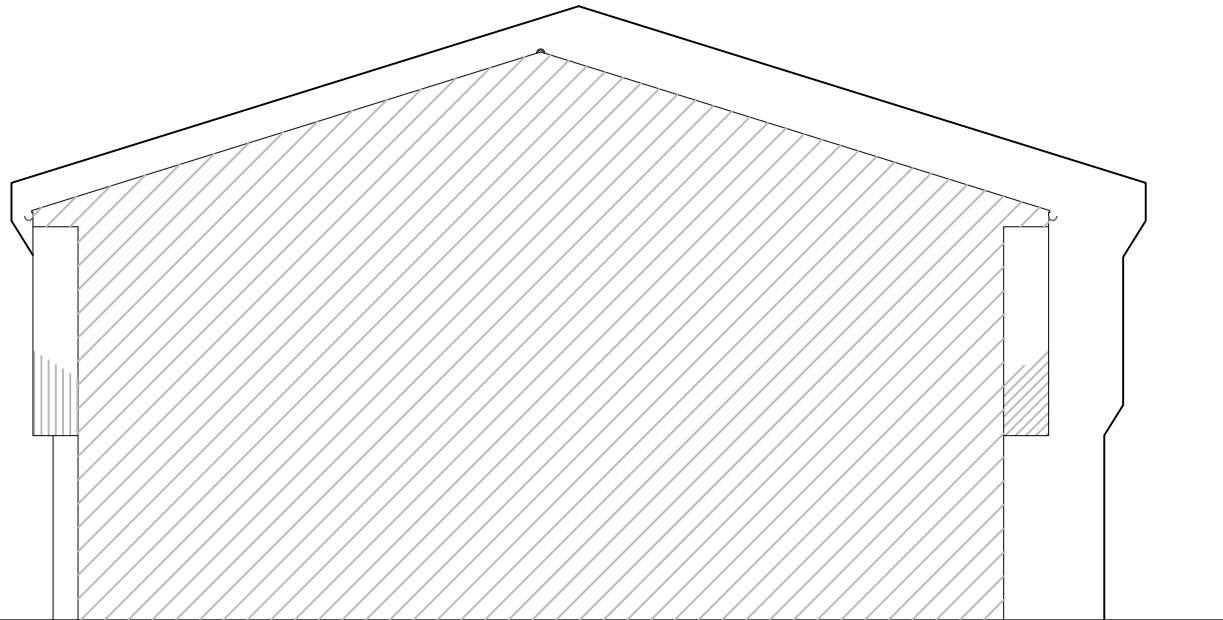

**Existing side elevations**

Job No.	Date	Drawing No.	Revision
136	20-04-23	104	—

Scale.	Size.	Drawn.	Checked.
1:100 @A1	A3	RM	RM

Client.

Ms. A. Studer

Project.

6 ParkHill Walk

Drawing Title.


Existing Plans

Architect.

**Rhea McCarthy**  
BArch (Hons) MArch ARB  
rheamccarthy@live.com  
0766882321

**PLANNING**

**GENERAL NOTES** All dimensions to be checked on site. | Use figured dimensions only. Drawings are supplied for guidance purposes and should NOT be built from. | All queries to be directed to the Architect. | Refer to Structural Engineer's drawings for all details relating to structure. | Any discrepancies between the Architect's drawings and those by any other party to be reported immediately. | All drawings are not for construction unless explicitly noted for this purpose.  
S.E. calculations required prior to construction.

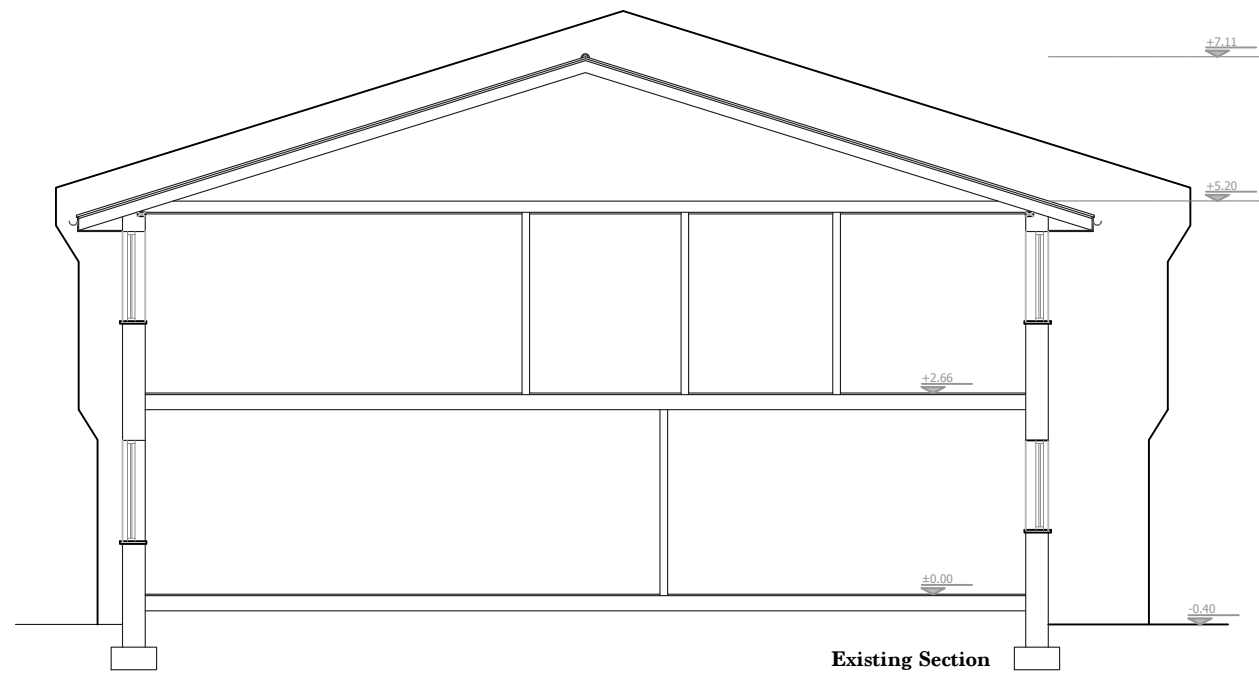

Job No.	Date	Drawing No.	Revision
136	20-04-23	105	—

Scale.	Size.	Drawn.	Checked.
1:100 @A1	A3	RM	RM

Client.

Ms. A. Studer

Project.

6 ParkHill Walk

Drawing Title.

Existing Plans

Architect.

**Rhea McCarthy**  
BArch (Hons) MArch ARB  
rheamccarthy@live.com  
07766882321