



Proposed front elevation 1:50 @A3

Fretcut halo lit lettering  
Maximum height 500mm  
Maximum projection 100mm  
Height from ground 3.2m

Projecting sign  
700mm x 700mm  
Externally illuminated with spotlights

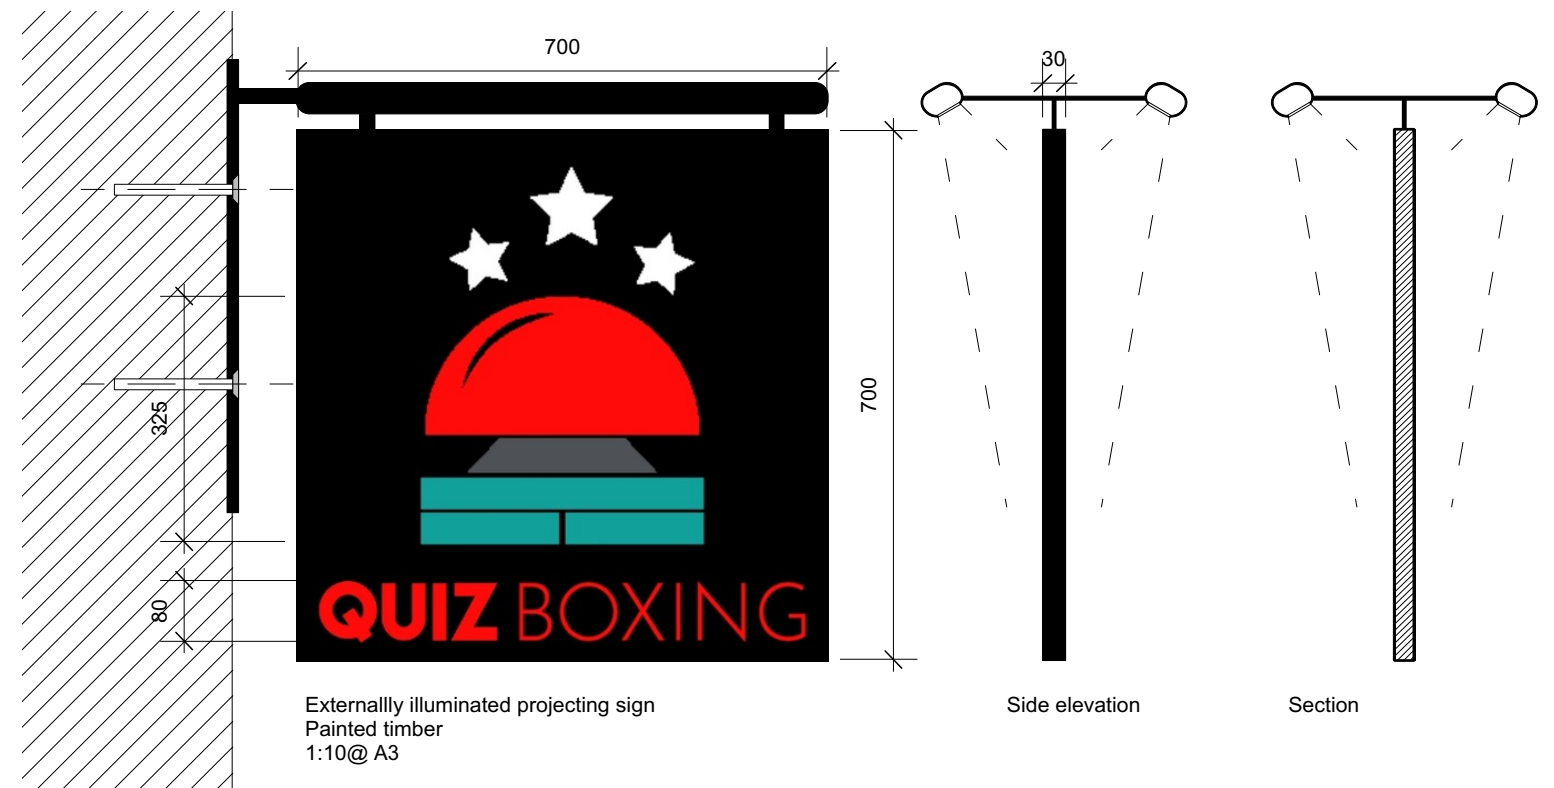

Externally illuminated projecting sign  
Painted timber  
1:10@ A3

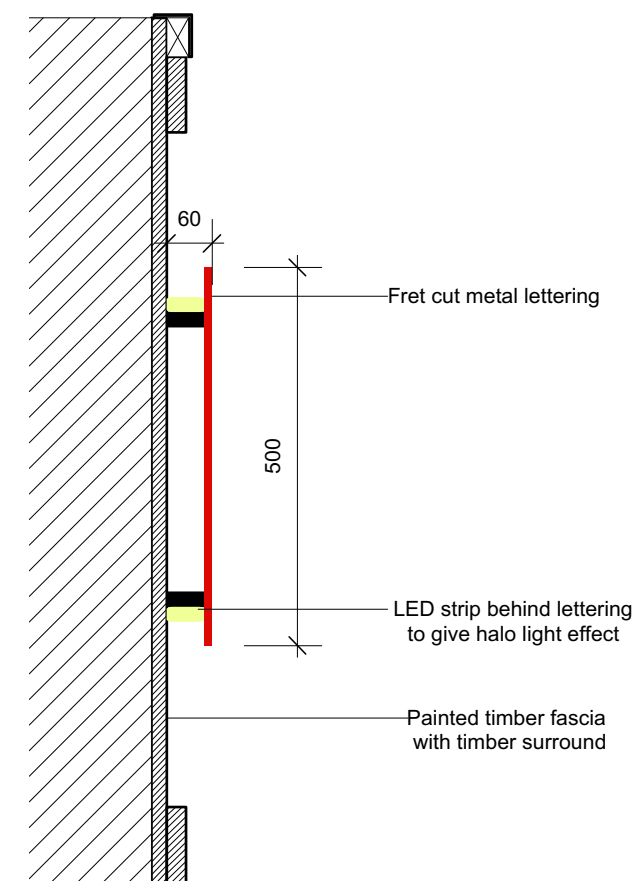

Section through fascia signage  
1:10 @A3