
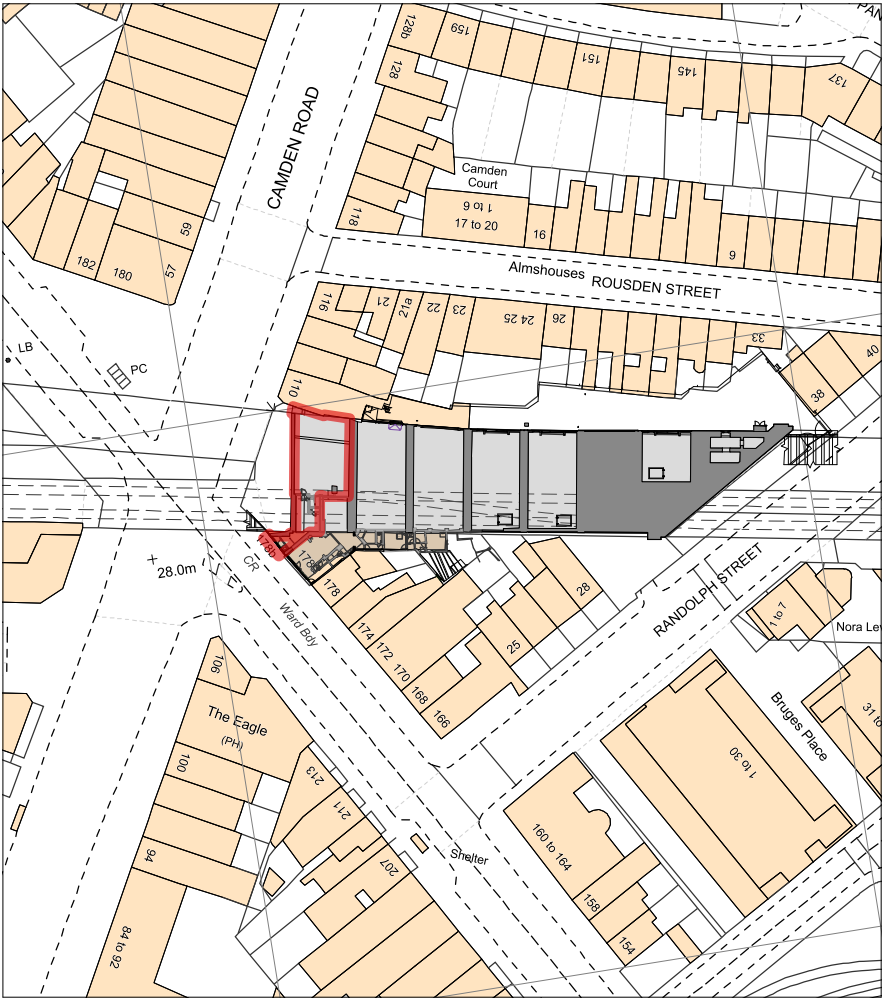



Key

Existing Structure

Site Red Boundary

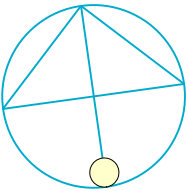

Location Plan. 1:1250 scale

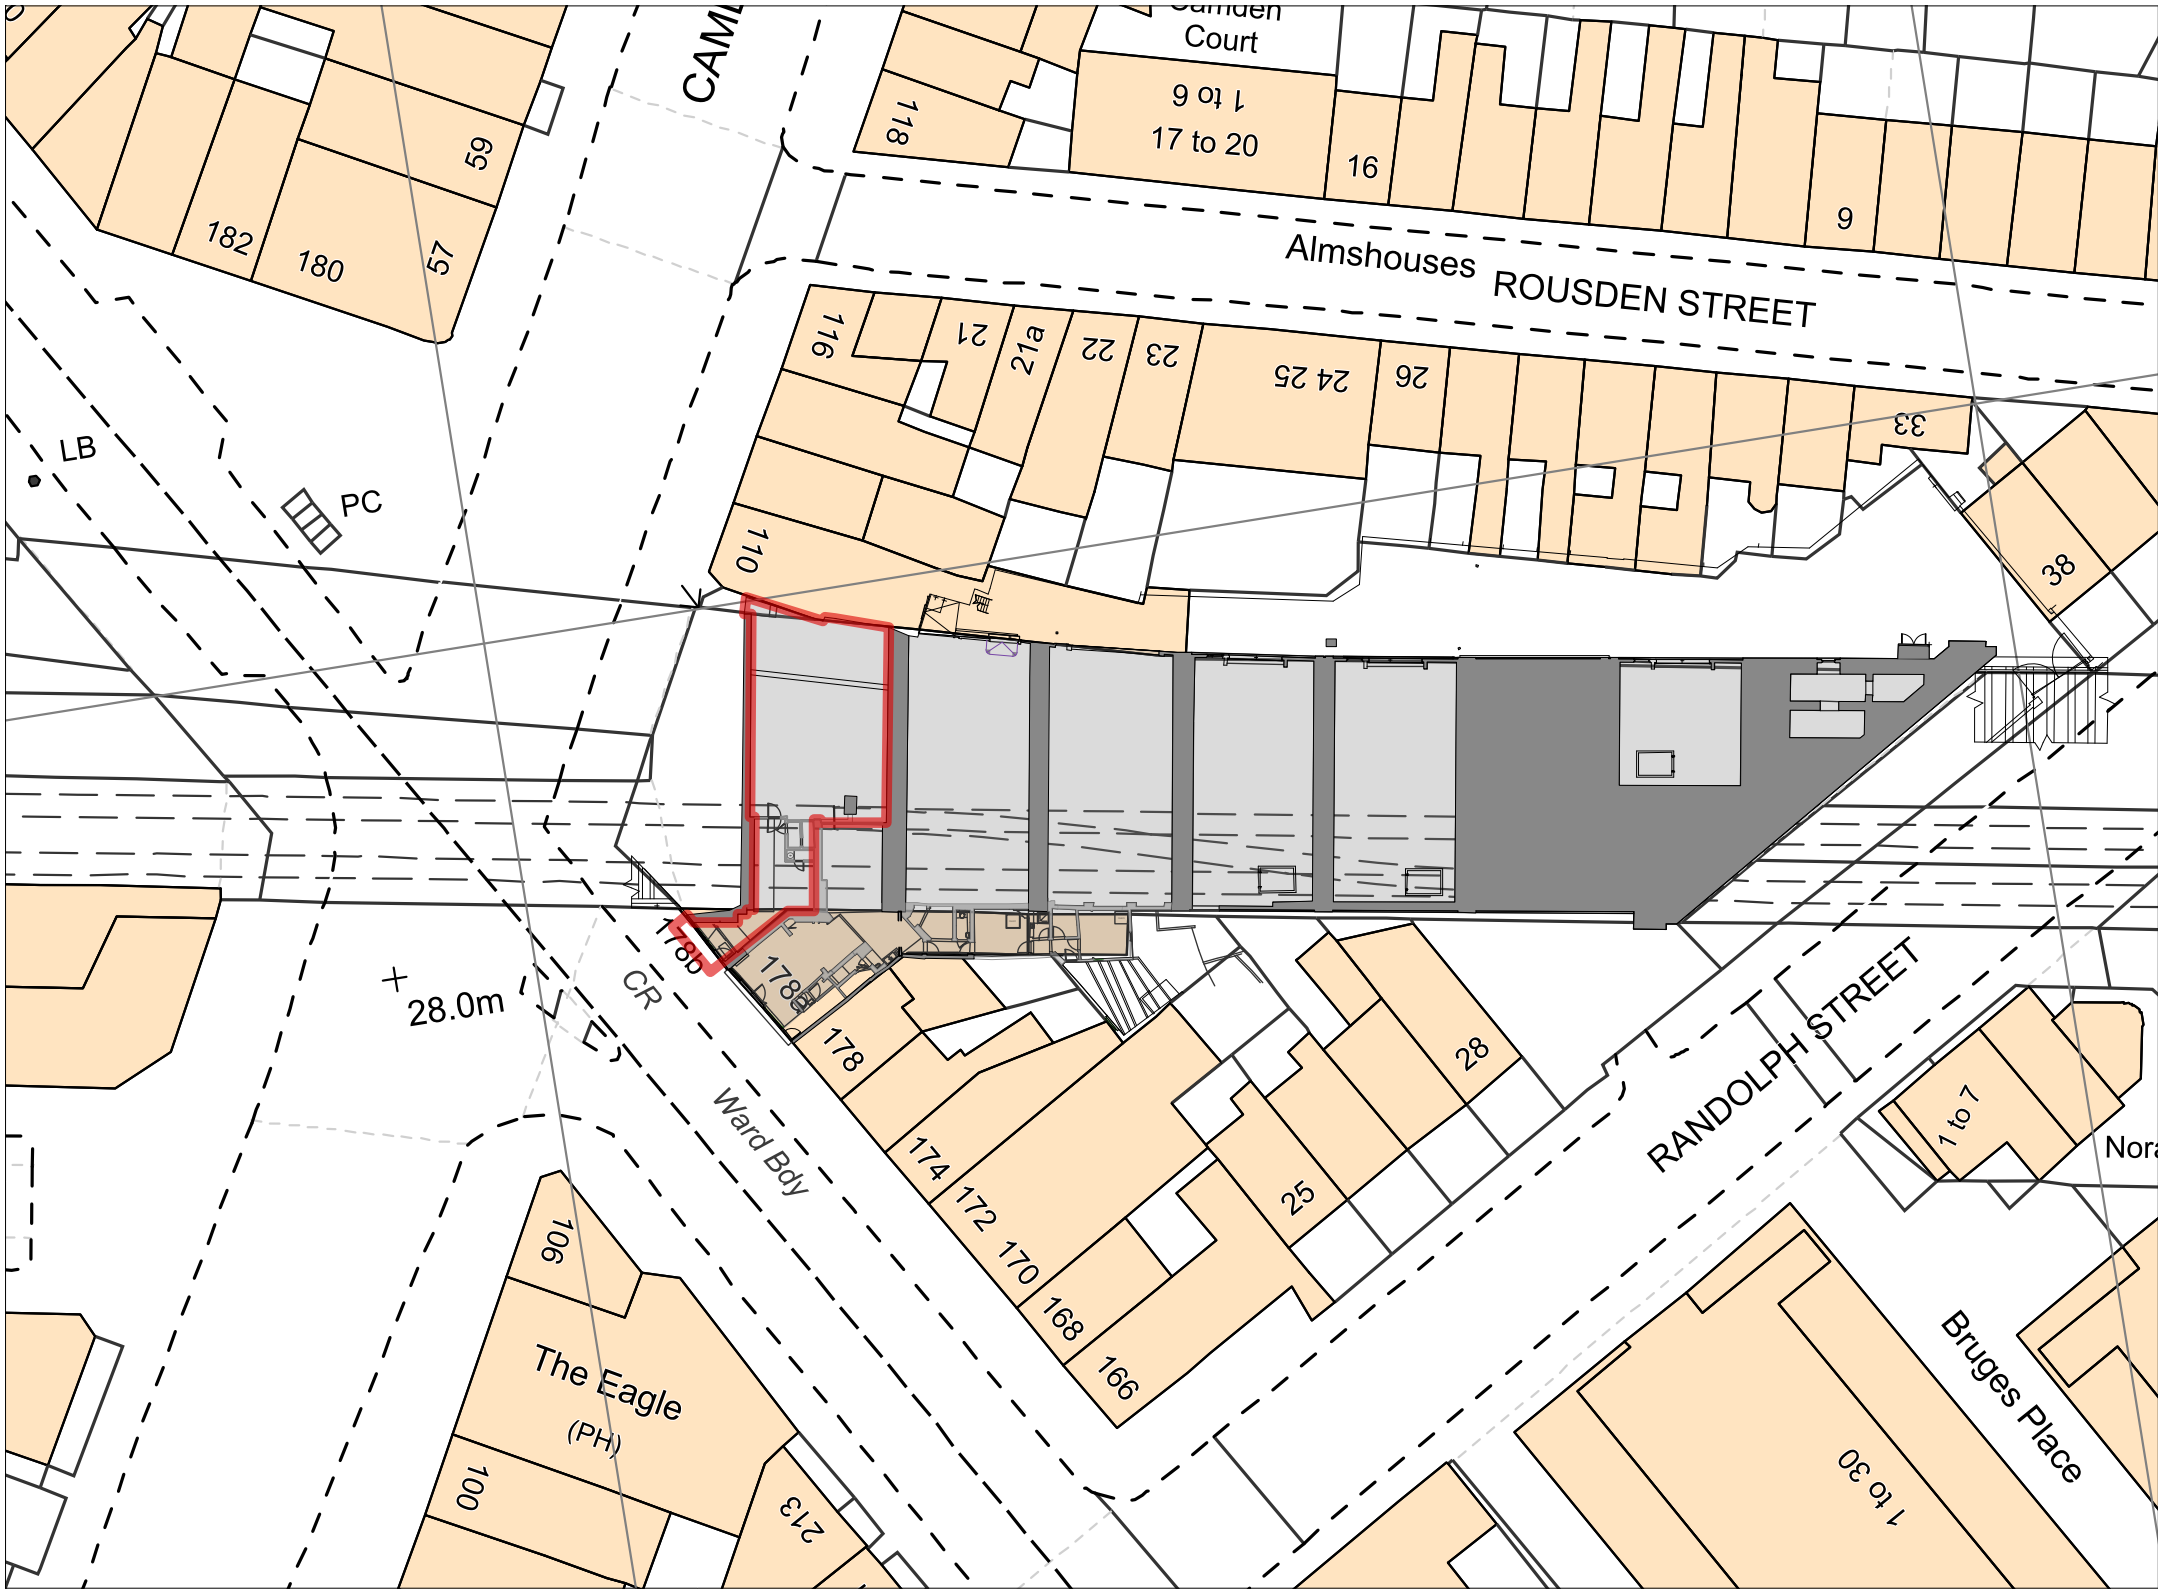

Block Plan. 1:500 scale

