

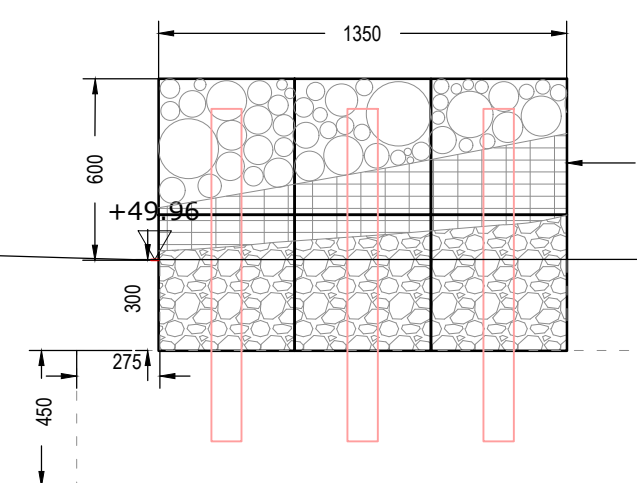


Gabion 10

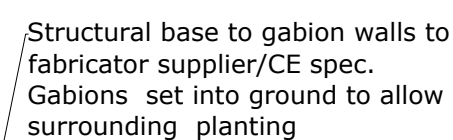

Gabion 11


All hardscape materials to be submitted for final approval by C Field

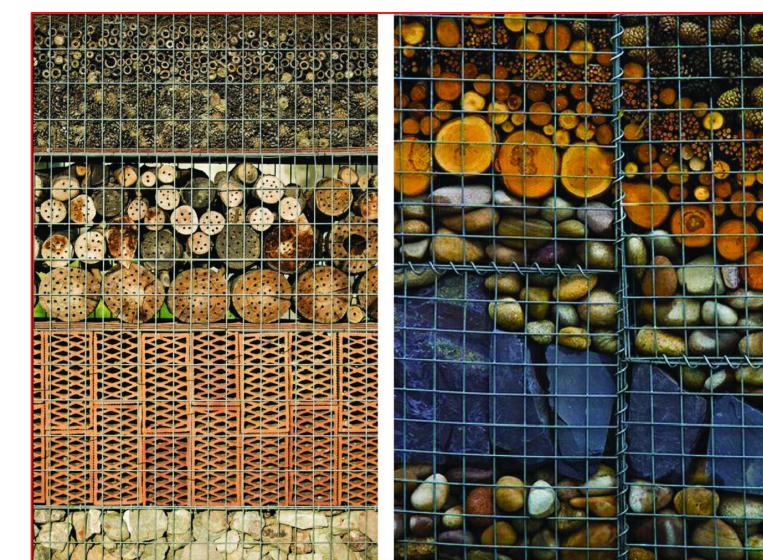

Gabion Wall Reference Images


NOTES
Final gabion design to specialist
fabrication subcontractor -
Gabion1.co.uk osap and details
to civil engineer approval.
all footings to CE spec and
details/drawings

1 Gabion Walls - Elevation 4
Scale 1:25

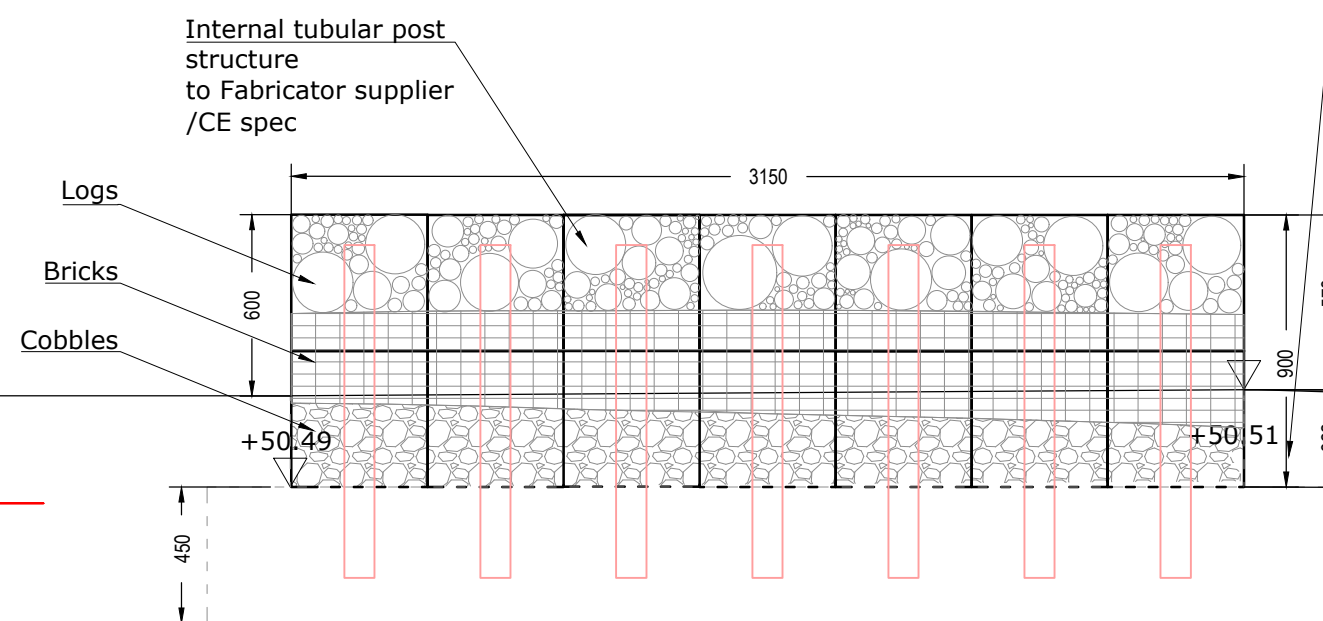


Gabion 6

Gabion 7

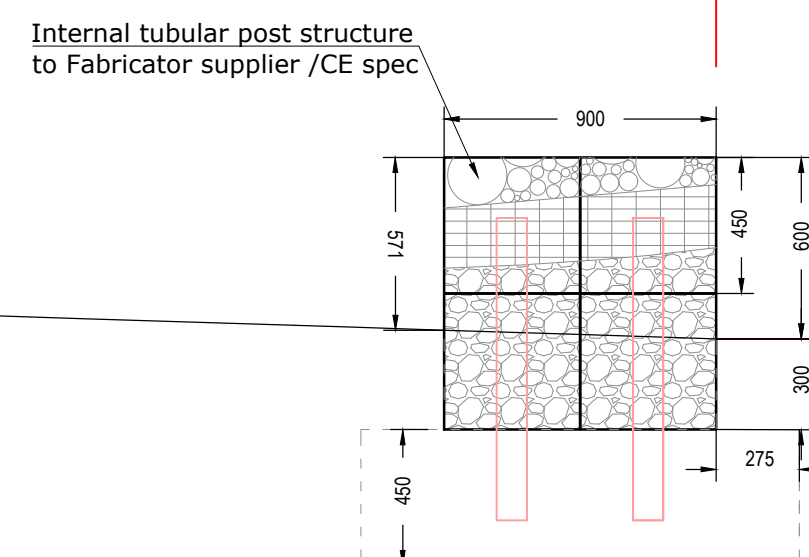

Gabion 8

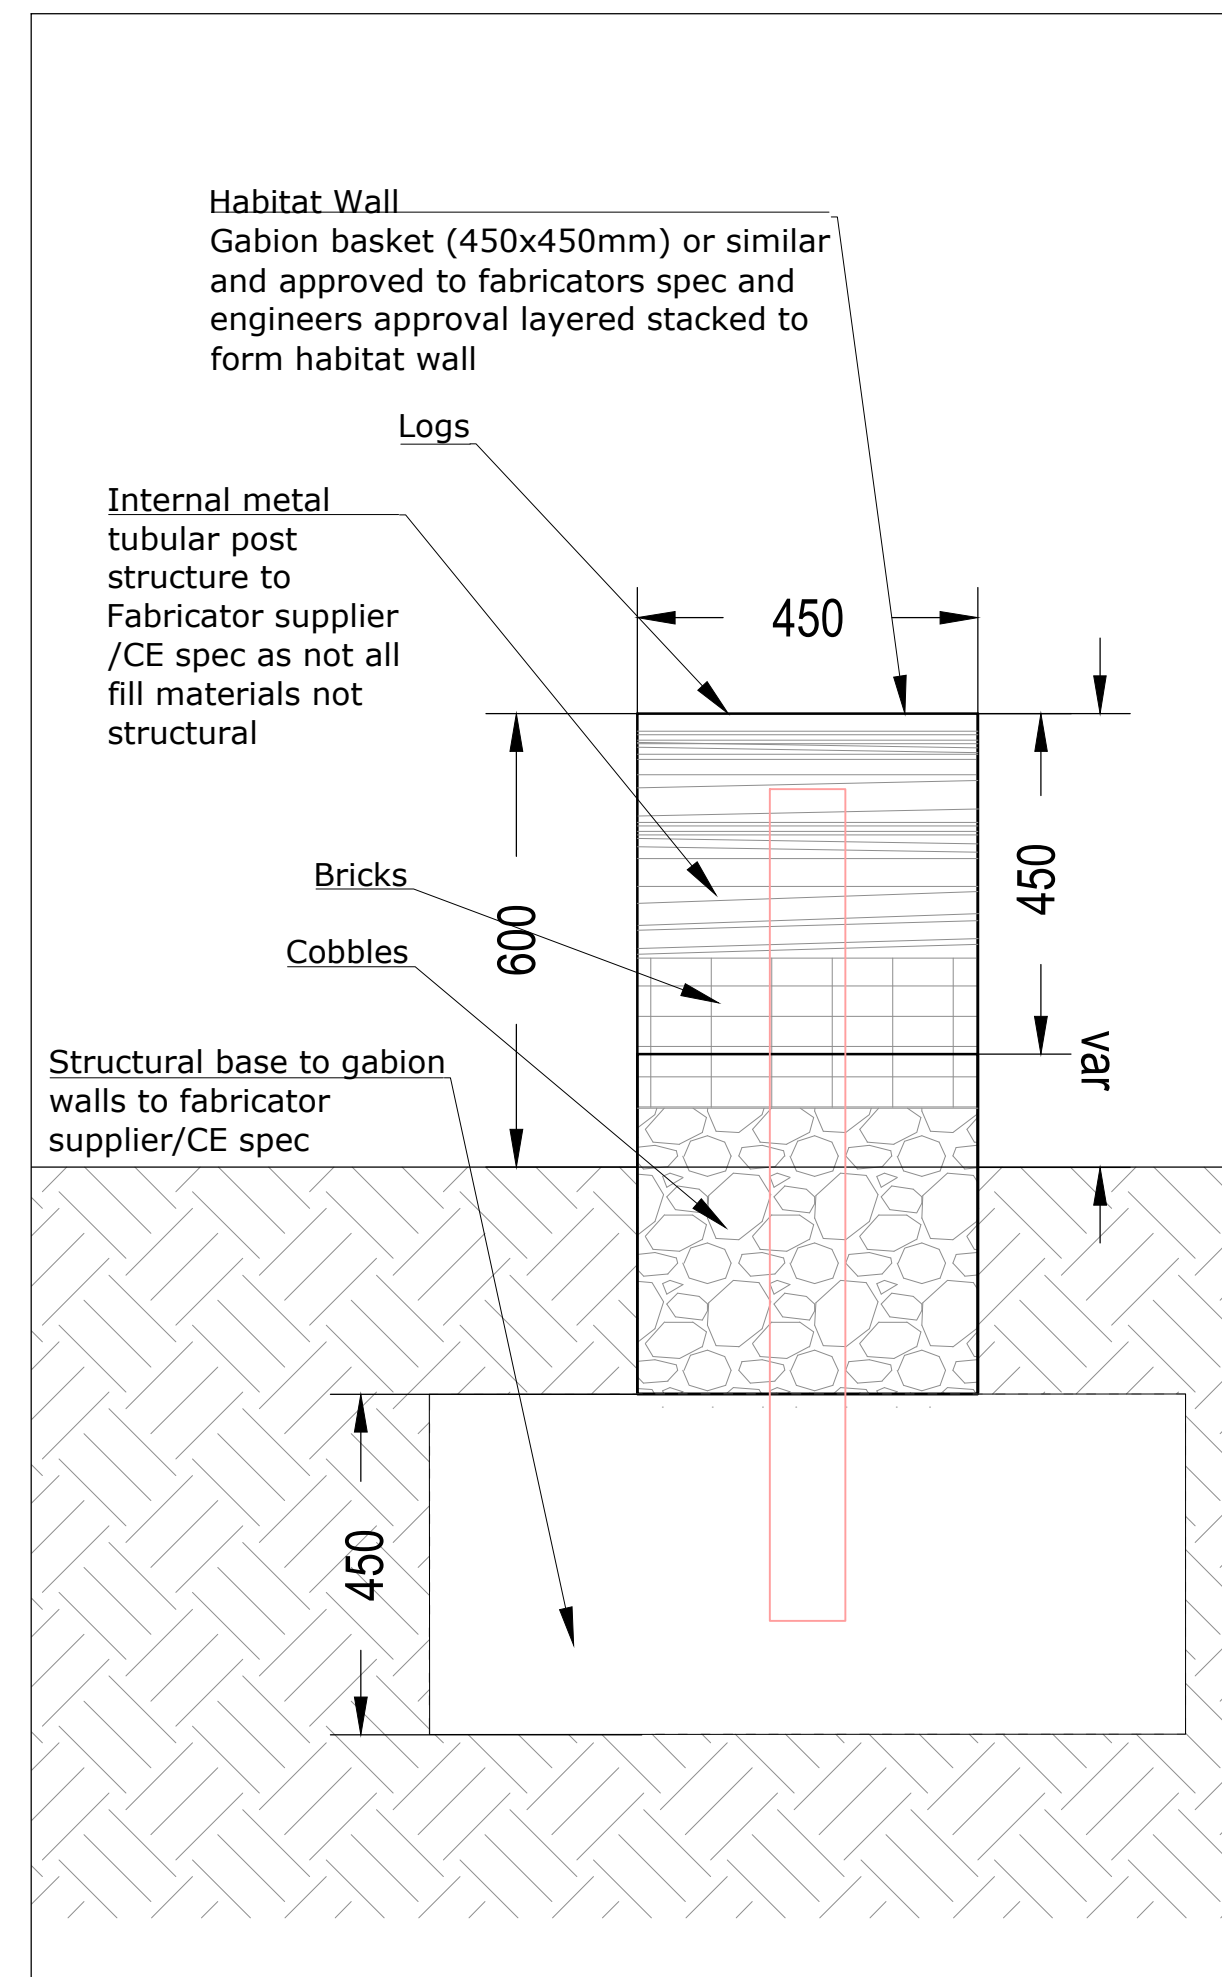

5 Gabion Walls - Section 1 on this sheet
Scale 1:10

D	Gabions dimensions/heights changed	KK	24.04.23
C	update to Client comms	JB	22.01.23
B	update to C Field 08-12-22- comms	JB	12.12.22
A	Details updated	CN	06.08.22
REV.	DESCRIPTION	APP.	DATE

London
T 020 70171786

N

Liddell Road

Gabion Walls Elevations
2 of 2

DATE	30.09.22	DRAWN	KK
SCALE	var @ A1	CHECKED	NT
STATUS	Stage 4	APPROVED	NT

DWG. NO D0461_045 D