




1 Maygrove Peace Park Entrance SECTION 1  
Scale 1:25

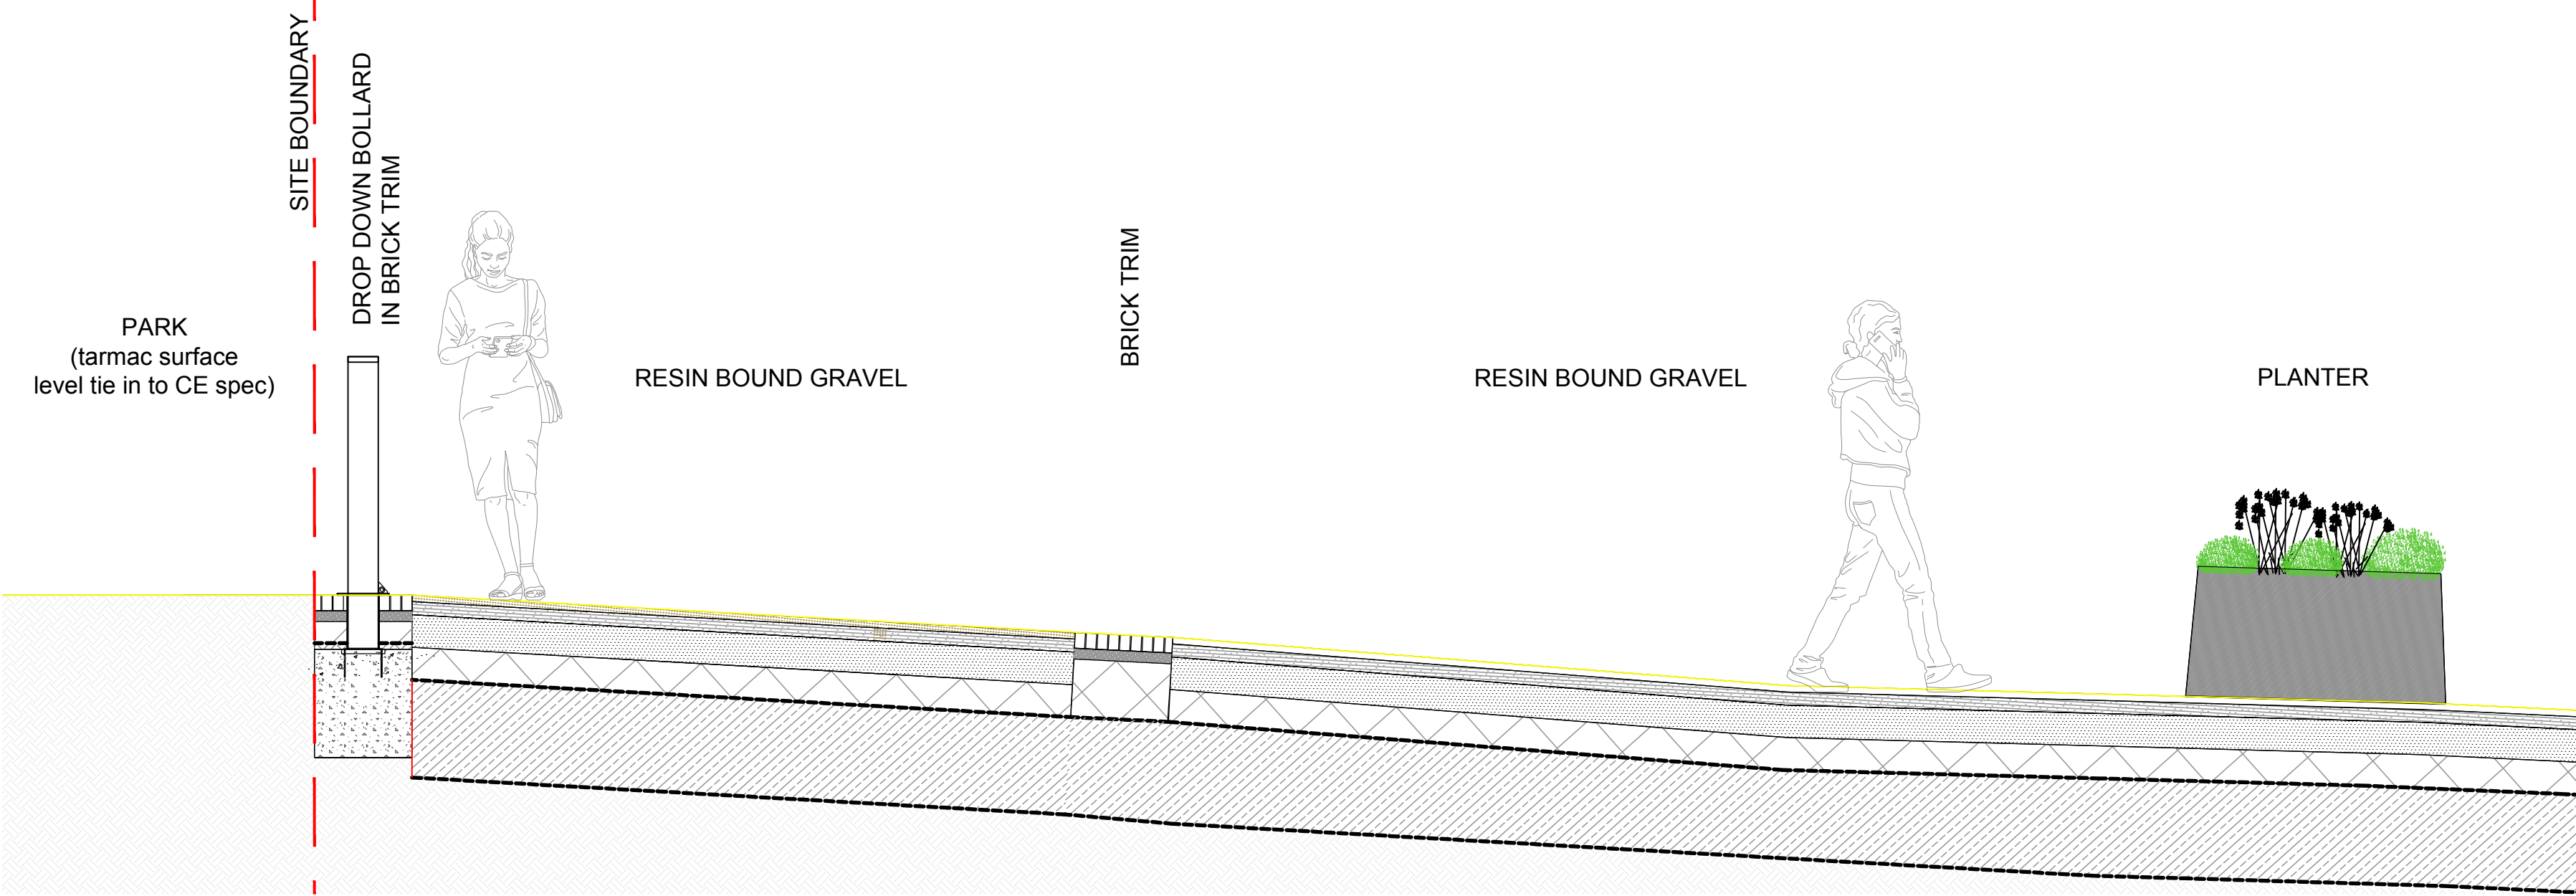

2 Maygrove Peace Park Entrance SECTION 2  
Scale 1:25

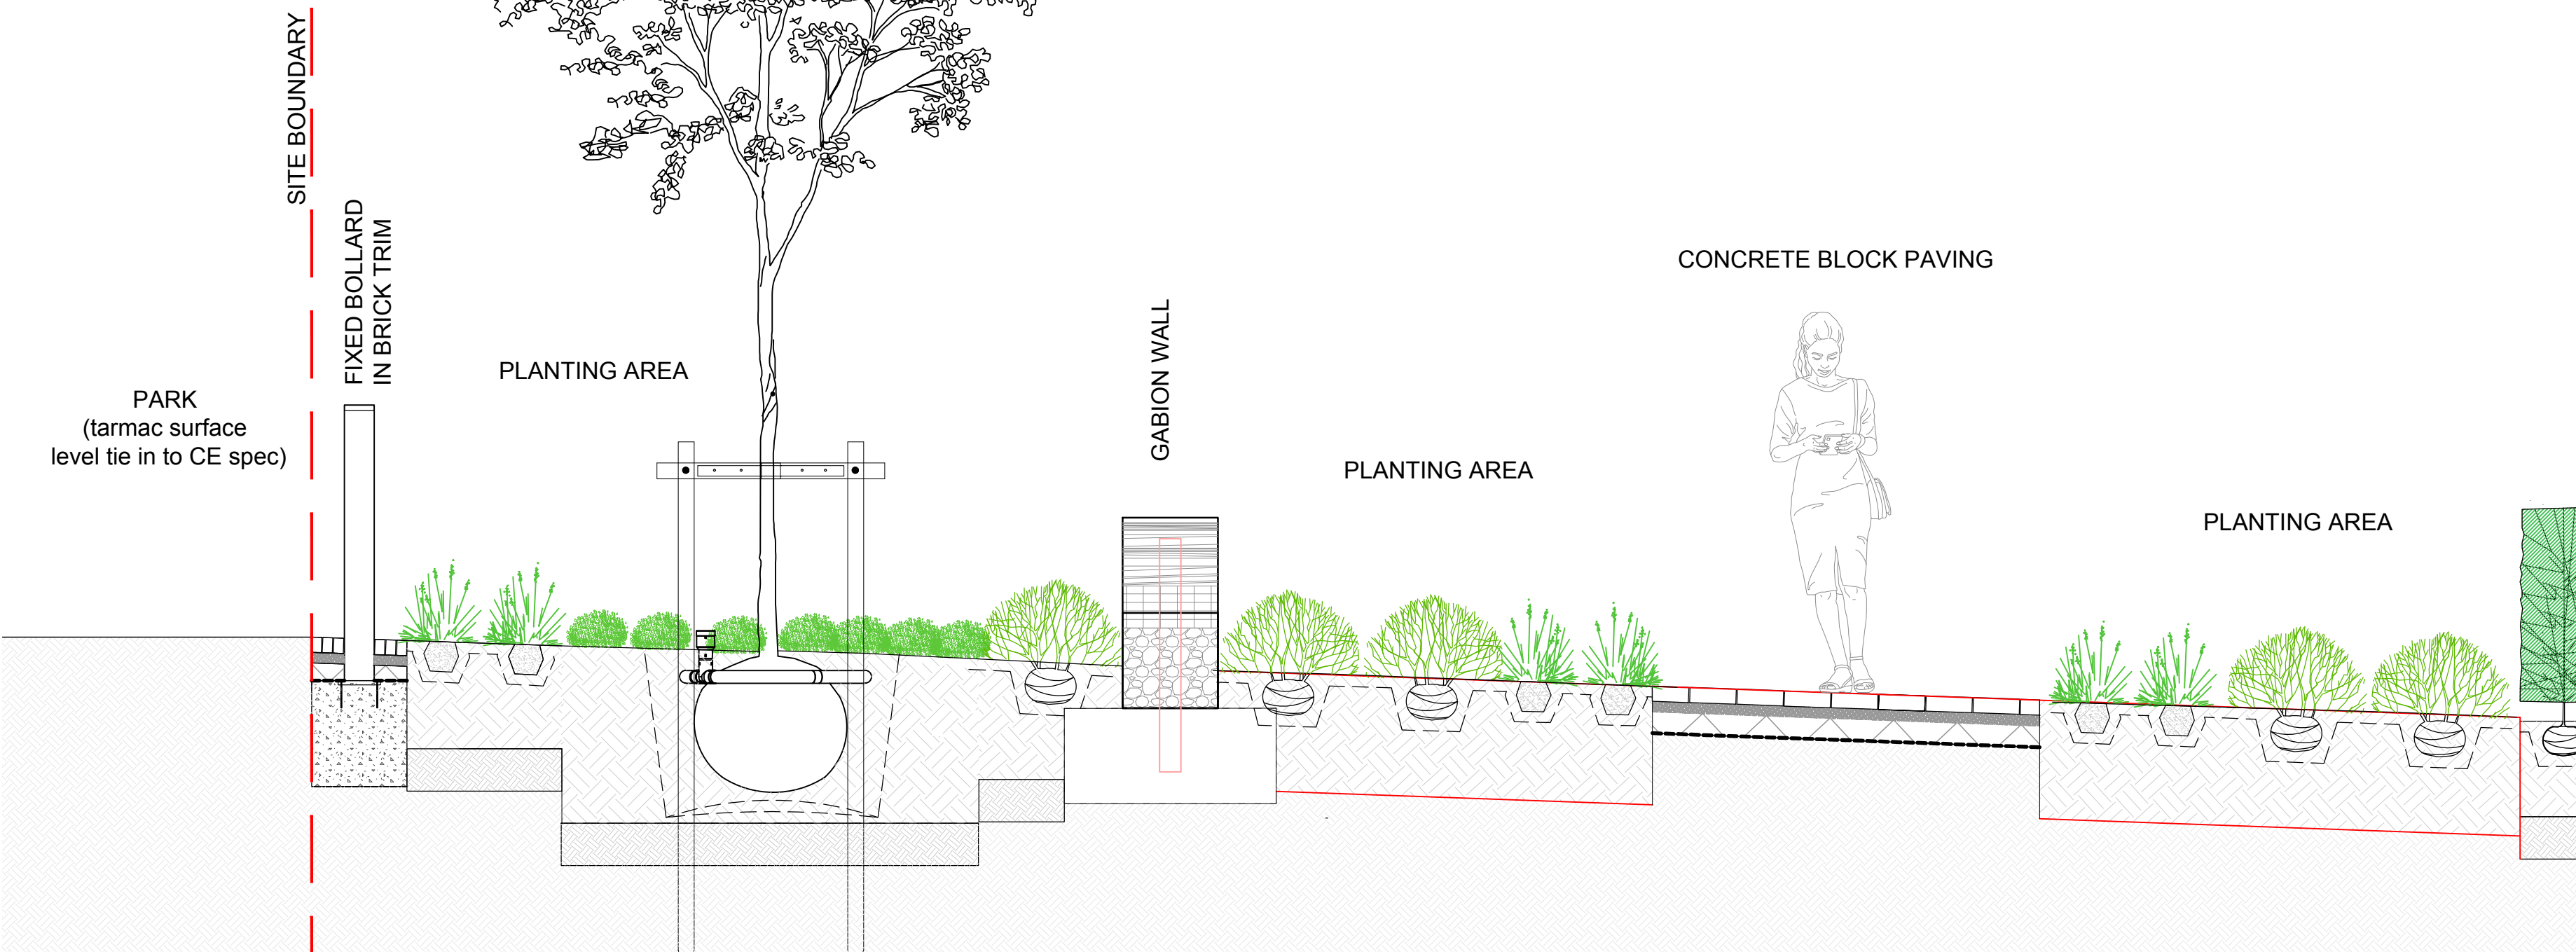

3 Maygrove Peace Park Entrance SECTION 3  
Scale 1:25

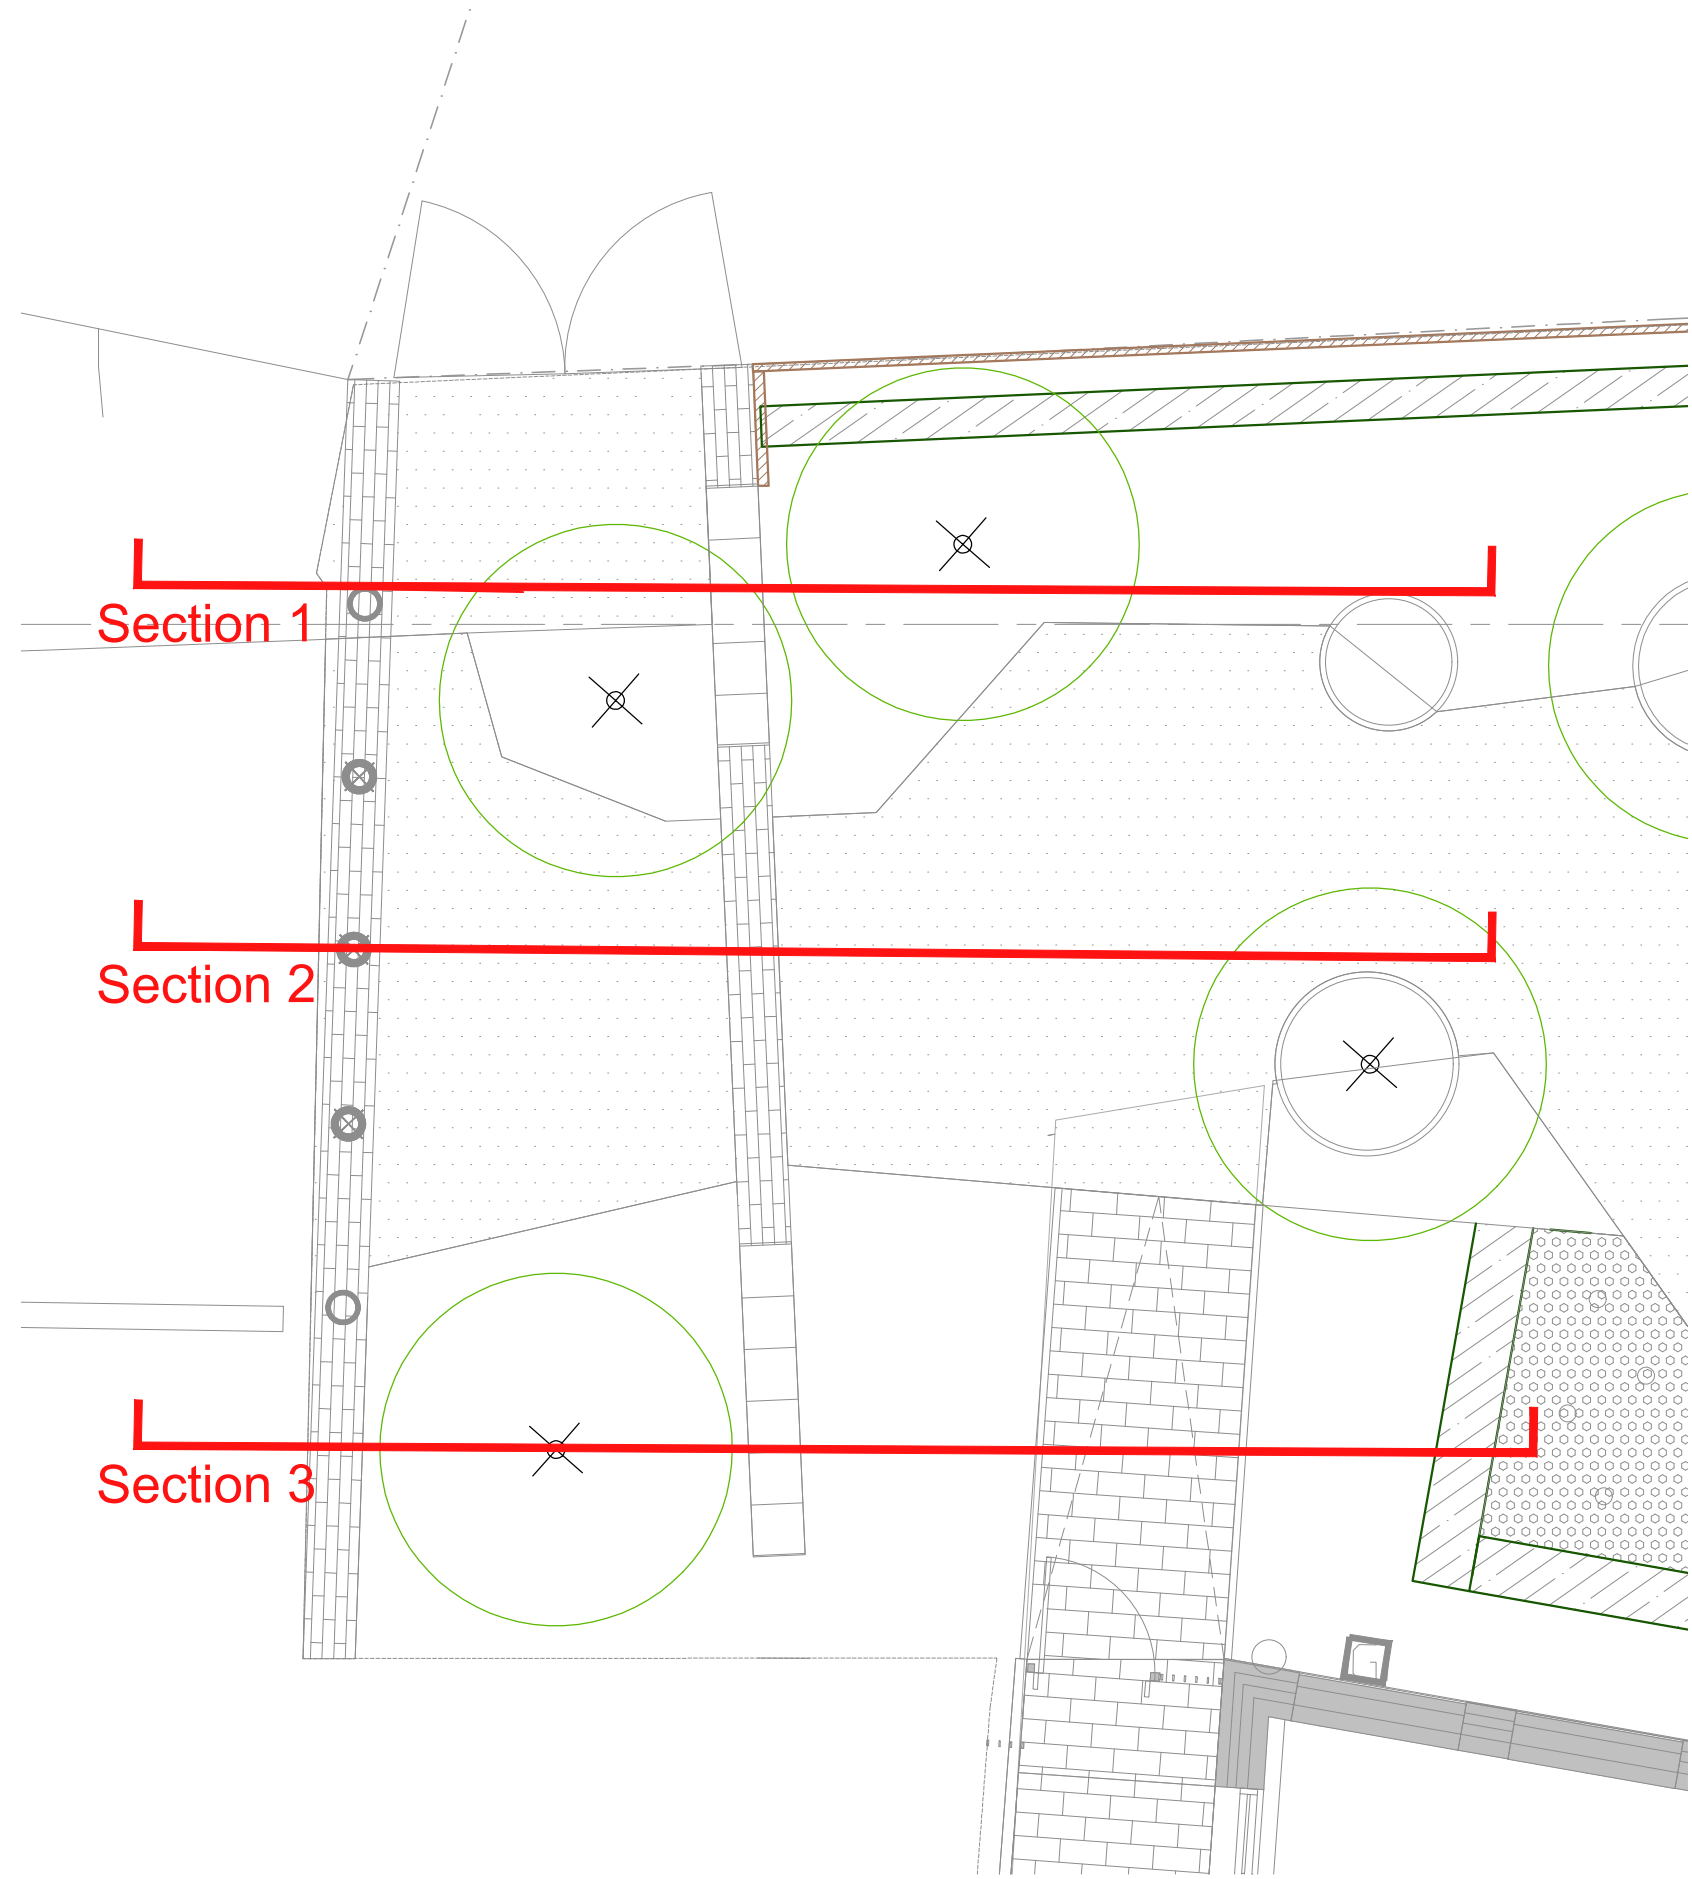

4 Location Plan  
NTS

Final drainage design to specialist / CE designs  
All Edge/kerb and Road build up to CE spec and approval and drawings

All dimesions to be checked on site as part of site setting out

Read in conjunction with current plans and detail sheets

All kerbs and retaining edgings to engineers specification and drawings

All final build ups to engineers specification and approval and drawings

All brickwork to engineers/architects details/specifications

All railings/balustrades to engineers/architects details/specifications

All drainage to engineers/architects specifications

All named suppliers/ materials are osap - or similar and approved.

All hardscape materials to be submitted for final approval by C Field

A	Layout updated	KK	24.04.23
REV.	DESCRIPTION	APP.	DATE
London	T 020 70171786		



Liddell Road

Maygrove Peace Park Entrance Detail

DATE	07.03.23	DRAWN	KK
SCALE	var @ A1	CHECKED	NT
STATUS	Stage 4	APPROVED	NT
DWG. NO	D0461_056 A		