


lock B

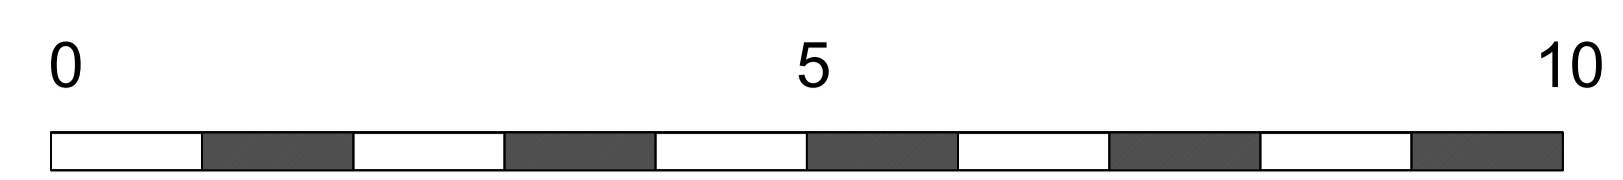

60.30

3no. *Trachelospermum jasminoides* 1.8m H on cane
To be trained on tension wire

7no. Nas

10no. Cir

M4-07b

6no. DryE + 5no. Ast

12no. Hak

M4-07a

1no. *Crataegus x prunifolia*, standard, 20-25cm

5no. Eup

6no. Luz

3no. Act

5no. Des

7no. SalP

5no. Sym + 4no. Vin

2no. *Malus domestica* espalier

13no. Nas

8no. Mol

9no. Eup

2no. *Malus Evereste* Standard form 16-18cm

5no. Gau

8no. Era

4no. Act

5no. Des

6no. PerLs

4no. Dau

6no. Nas

4no. Art

5no. Mol

5no. Foe

3no. Hys

3no. SalP

M4-08

M4-05

1no. *Cydonia oblonga*, Multi stem form, 3.5m H

5no. Thy, 4no. SalP, 3no. Foe

3no. PerLs

1no. Sal

6no. Sel

5no. Cir

4no. Br

4no. Vin

2no. Dry + 4no. Hak

3no. Act

3no. Luz

2no. Vio

P10

M4-06

3no. Sta & 1no. RosP

P9

1no. Sal

2no. Lav

8no. Hak

8no. Des

6no. Foe

8no. Luz

M4-17

- Legend
- Key Abbreviations**
- PERENNIALS/HERBACEOUS**
- Act - *Actaea 'Queen of Sheba'*, 2L pot
 - Alc - *Alchemilla mollis*, 2L pot
 - Art - *Artemisia absinthium*, 2L pot
 - Ast - *Astrantia major 'Roma'*, 1L pot
 - Br - *Briza media*, 2L pot
 - CalKF - *Calamagrostis 'Karl Foerster'*, 2L pot
 - Cal - *Calamintha nepeta subsp nepeta*, 3L pot
 - Cep - *Cephalaria gigantea*, 2L pot
 - Cir - *Cirsium rivulare 'Atropurpurea'*, 1L pot
 - Dau - *Daucus carota 'Dara'*, biennial, self seeds, 2L pot
 - Des - *Deschampsia caespitosa*, 2L pot
 - Dry - *Dryopteris wallichiana (e)*, 3L pot
 - DryE - *Dryopteris erythrosora*, 3L pot
 - Era - *Eragrostis curvula*, 2L pot
 - EupP - *Euphorbia amygdaloides 'Pupurea'*, 2L pot
 - Eup - *Euphorbia characias subsp. Wulfenii (e)*, 3L pot
 - Eur - *Eurybia divaricata*, 2L pot
 - Foe - *Foeniculum vulgare*, 2L pot
 - Gau - *Gaura lindheimeri 'Whirling Butterfly'* 2L pot
 - Gil - *Gillenia trifoliata*, 2L pot
 - Ger - *Geranium 'Patricia'*, 3L pot
 - Hak - *Hakonechloa macra*, 2L pot
 - HH - *Helleborus x hybridus 'Harvington Shades of the Night'*, 2L pot
 - Hel - *Helichrysum italicum (e)*, 3L pot
 - Hys - *Hyssop officinalis*, 2L pot
 - Mat - *Matteuccia struthiopteris*, 2L pot
 - Lav - *Lavandula angustifolia*, 2L pot
 - Mel - *Melica uniflora 'Albida'*, 2L pot
 - Mol - *Molinia caerulea 'Edith Dudsus'*, 2L pot
 - Nas - *Nassella tenuissima*, 2L pot
 - Omp - *Omphalodes cappadocica 'Cherry Ingram'*, 2L pot
 - Ori - *Origanum vulgare*, 2L pot
 - Lib - *Libertia grandiflora (e)*, 2L pot
 - Luz - *Luzula nivea (e)*, 2L pot
 - PerLs - *Perovskia 'Little Spire'*, 2L pot
 - Per - *Persicaria affinis 'Darjeeling Red'*, 2L pot
 - Phi - *Phlomis russeliana*, 2L pot
 - Pol - *Polystichum setiferum (e)*, 2L pot
 - Ros - *Rosmarinus officinalis (e)*, 3L pot
 - RosP - *Rosmarinus officinalis 'Prostratus' (e)*, 2L pot
 - Sal - *Salvia officinalis (e)*, 2L pot
 - SalC - *Salvia officinalis 'Caradonna'*, 2L pot
 - SalP - *Salvia officinalis 'Purpurascens'*, 3L pot
 - San - *Sanguisorba 'Tanna'*, 2L pot
 - Sar - *Sarcococca confusa*, 2L pot
 - Sel - *Selinum wallichiana* 2L pot
 - Ses - *Sesleria autumnalis*, 2L pot
 - Sta - *Stachys byzantina*, 2L pot
 - Sym - *Symphoricarpon novi-beigii 'Little Carlow'*, 2L pot
 - Vin - *Vinca minor (e)*, 1L pot
 - Vio - *Viola cornuta 'Alba' (e)*, 1L pot
 - Thy - *Thymus citriodorus (e)*, 2L pot
 - ThyS - *Thymus serpyllum (e)*, 2L pot
 - ThyV - *Thymus vulgaris (e)*, 2L pot

- RAIN GARDENS MIX**
- CalKF - *Calamagrostis x acutiflora 'Karl Foerster'* 2L
 - Dau - *Daucus carota 'Dara'*, self seeds, 2L
 - Des - *Deschampsia caespitosa* 2L
 - Gau - *Gaura lindheimeri 'Whirling Butterfly'* 2L
 - Kni - *Kniphofia triangularis* 2L
 - Lia - *Liatris spicata* 2L
 - Rud - *Rudbeckia fulgida var. deamii* 2L
 - Ses - *Sesleria autumnalis* 2L

Notes

To be read in conjunction with masterplan and planting schedule. Round planting containers will be planted with herbs. Subject to planting timing landscape contractor may substitute all groundcover planting in pots for seasonal vegetables to client agreement.

REV	DESCRIPTION	APP.	DATE
F	Updates to layout	KK	21.04.23
E	update to C Field comms	KK	18.02.23
D	Update to client comments	KK	24.01.23
C	C-Field wref update	KK	15.12.22
B	Update to C Field 08-12-22- comms	KK	14.12.22
A	Updated to CField, P&M comments	KK	01.12.22

London
T 020 70171786

N

Liddell Road

Planting Plan Detail
Sheet 2 of 7

DATE 06.08.22 DRAWN KK
SCALE 1:50@A1 CHECKED NT
STATUS Stage 4 APPROVED NT
DWG. NO D0461_008 F

No dimensions are to be scaled from this drawing. All dimensions are to be checked on site. Area measurements for indicative purposes only.

© 2023 Tully Associates