

Metal edging to be of sufficient height to form retaining edge - heights given are above finished ground level - not total height. Total height to contractor/supplier final CDP detail

Legenda
All dimensions to be checked on site as part of site setting out

Read in conjunction with current plans and detail sheets

All kerbs and retaining edgings to engineers specification and drawings

All final build ups to engineers specification and approval and drawings

All brickwork to engineers/architects details/specifications

All railings/balustrades to engineers/architects details/specifications


All drainage to engineers/architects specifications

All named suppliers/ materials are osap - or similar and approved.


All hardscape materials to be submitted for final approval by C Field

FOR SECTIONS REFER TO DRAWINGS D0461-055 AND D0461-057


01 Block C: Elevation 1
Scale 1:35

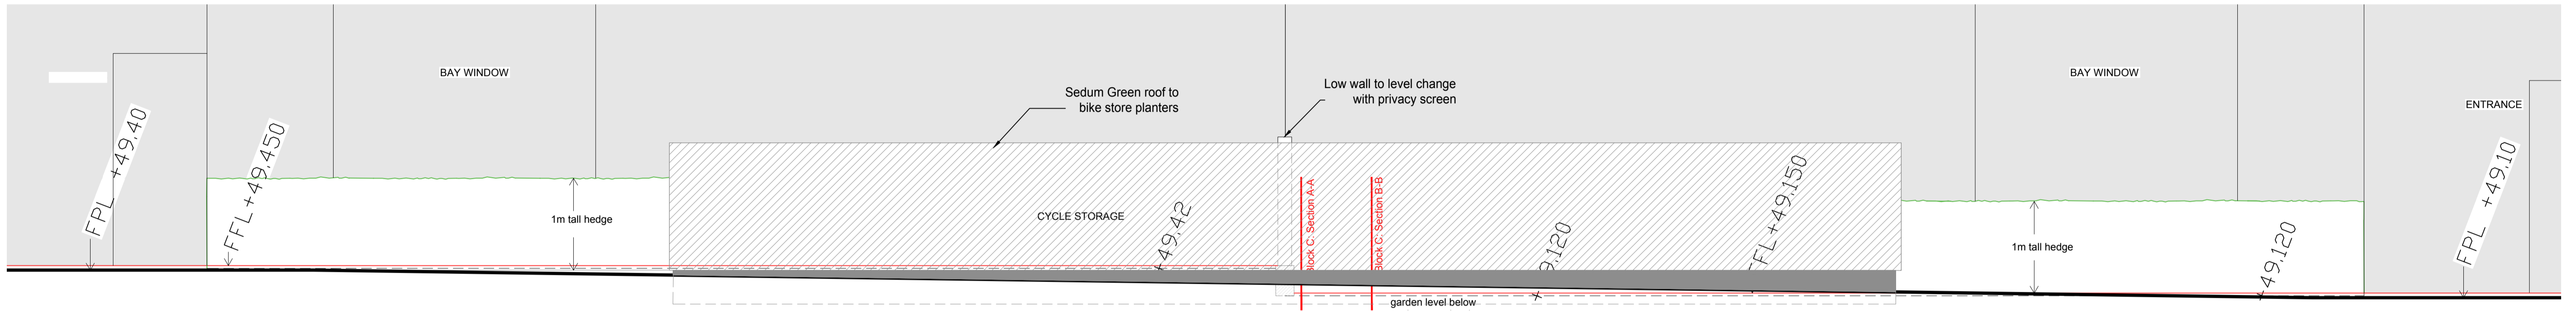


02 Block C: Elevation 2
Scale 1:35

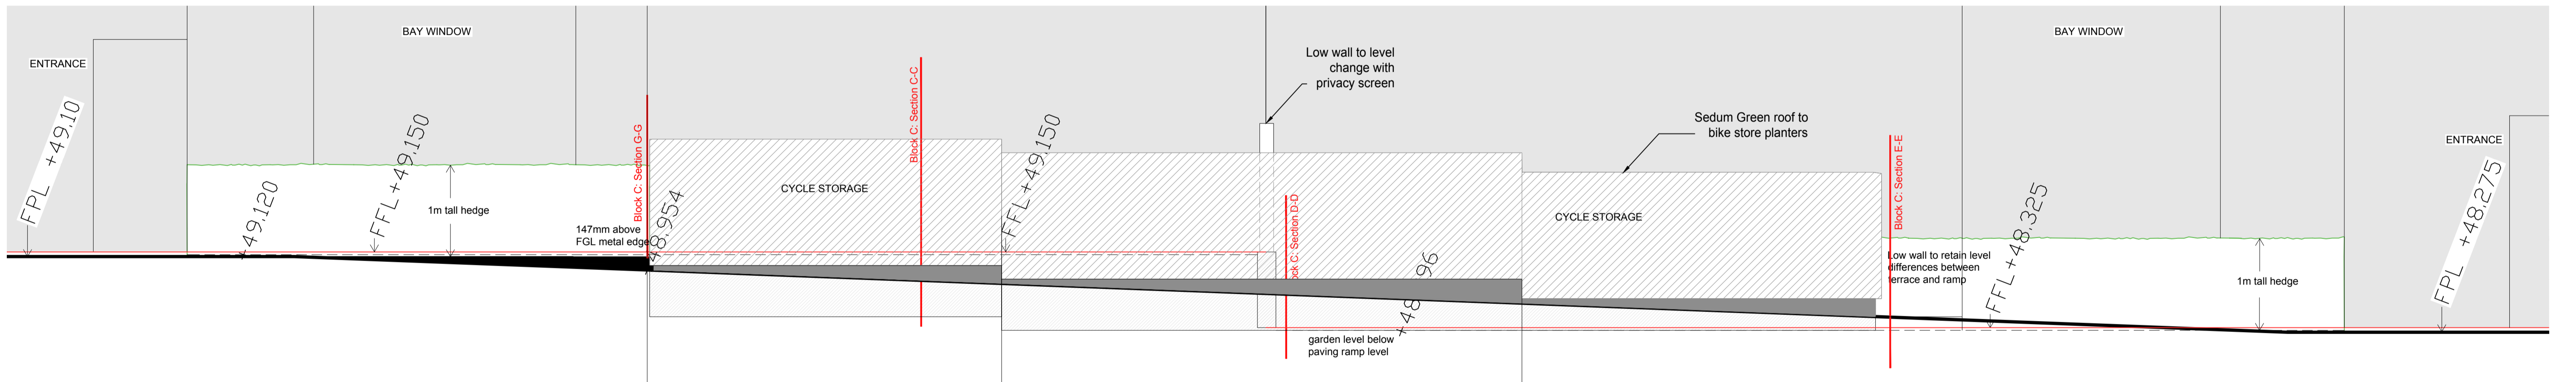

03 Block C: Elevation 3
Scale 1:35

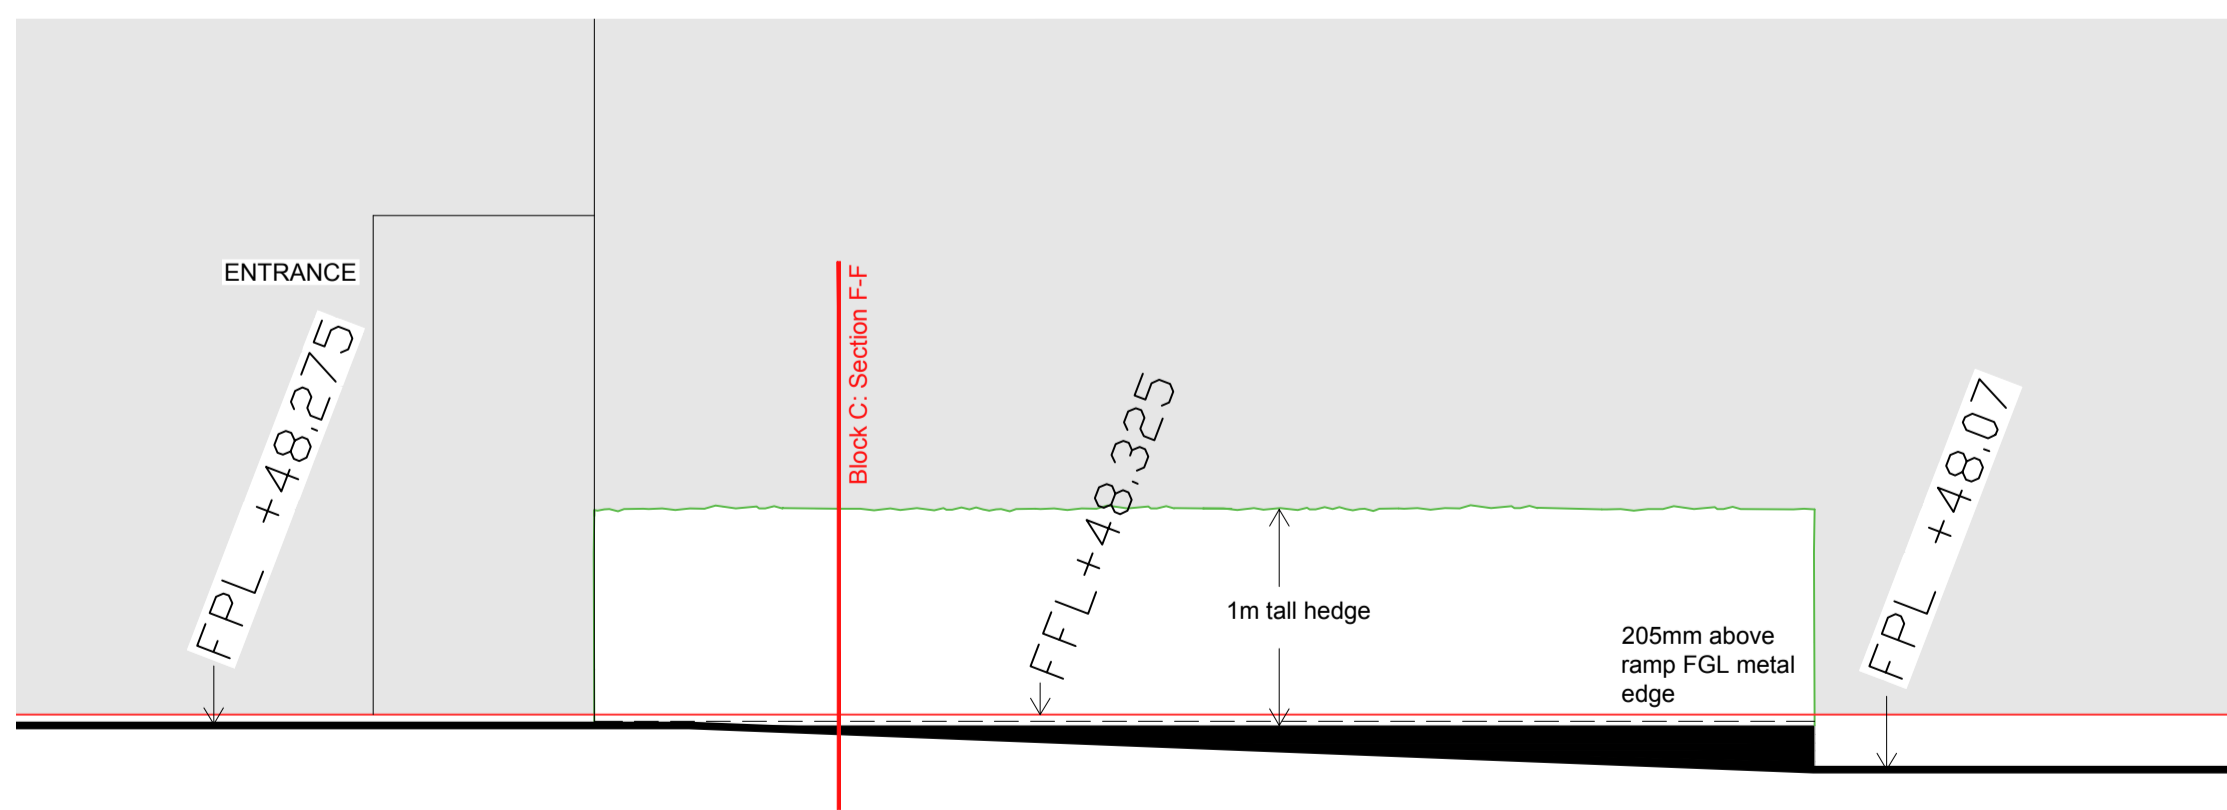

04 Block C: Elevation 4
Scale 1:35

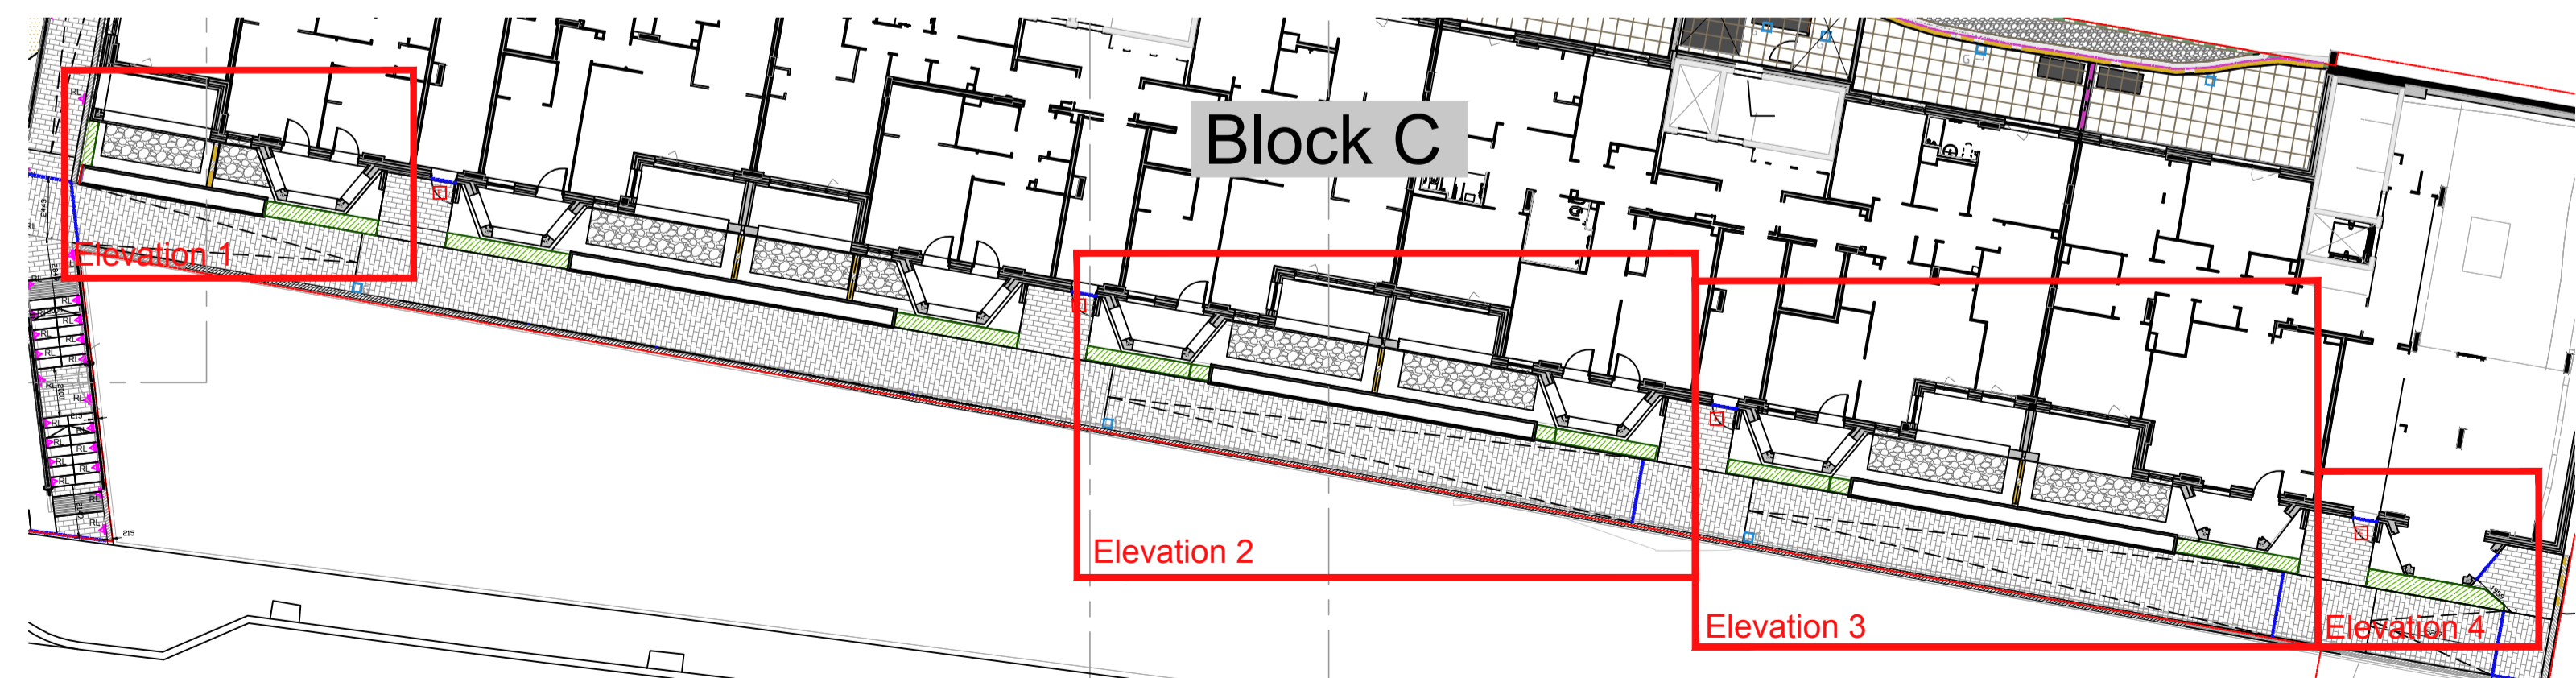

05 Location Plan
NTS

REV.	DESCRIPTION	APP.	DATE
A	Updates to layout	KK	24.04.23



Liddell Road

Typical Details Block C
Planting metal edge detail

DATE	15.02.23	DRAWN	KK
SCALE	1:35 @ A1	CHECKED	NT
STATUS	Stage 4	APPROVED	NT
DWG. NO	D0461-054 A		