

Legenda  
 All dimensions to be checked on site as part of site setting out

Read in conjunction with current plans and detail sheets

All kerbs and retaining edgings to engineers specification and drawings

All final build ups to engineers specification and approval and drawings

All brickwork to engineers/architects details/specifications


All railings/balustrades to engineers/architects details/specifications

All drainage to engineers/architects specifications


All named suppliers/ materials are osap - or similar and approved.

All hardscape materials to be submitted for final approval by C Field


REFER TO PLAN D0461-055 FOR LOCATION OF SECTIONS

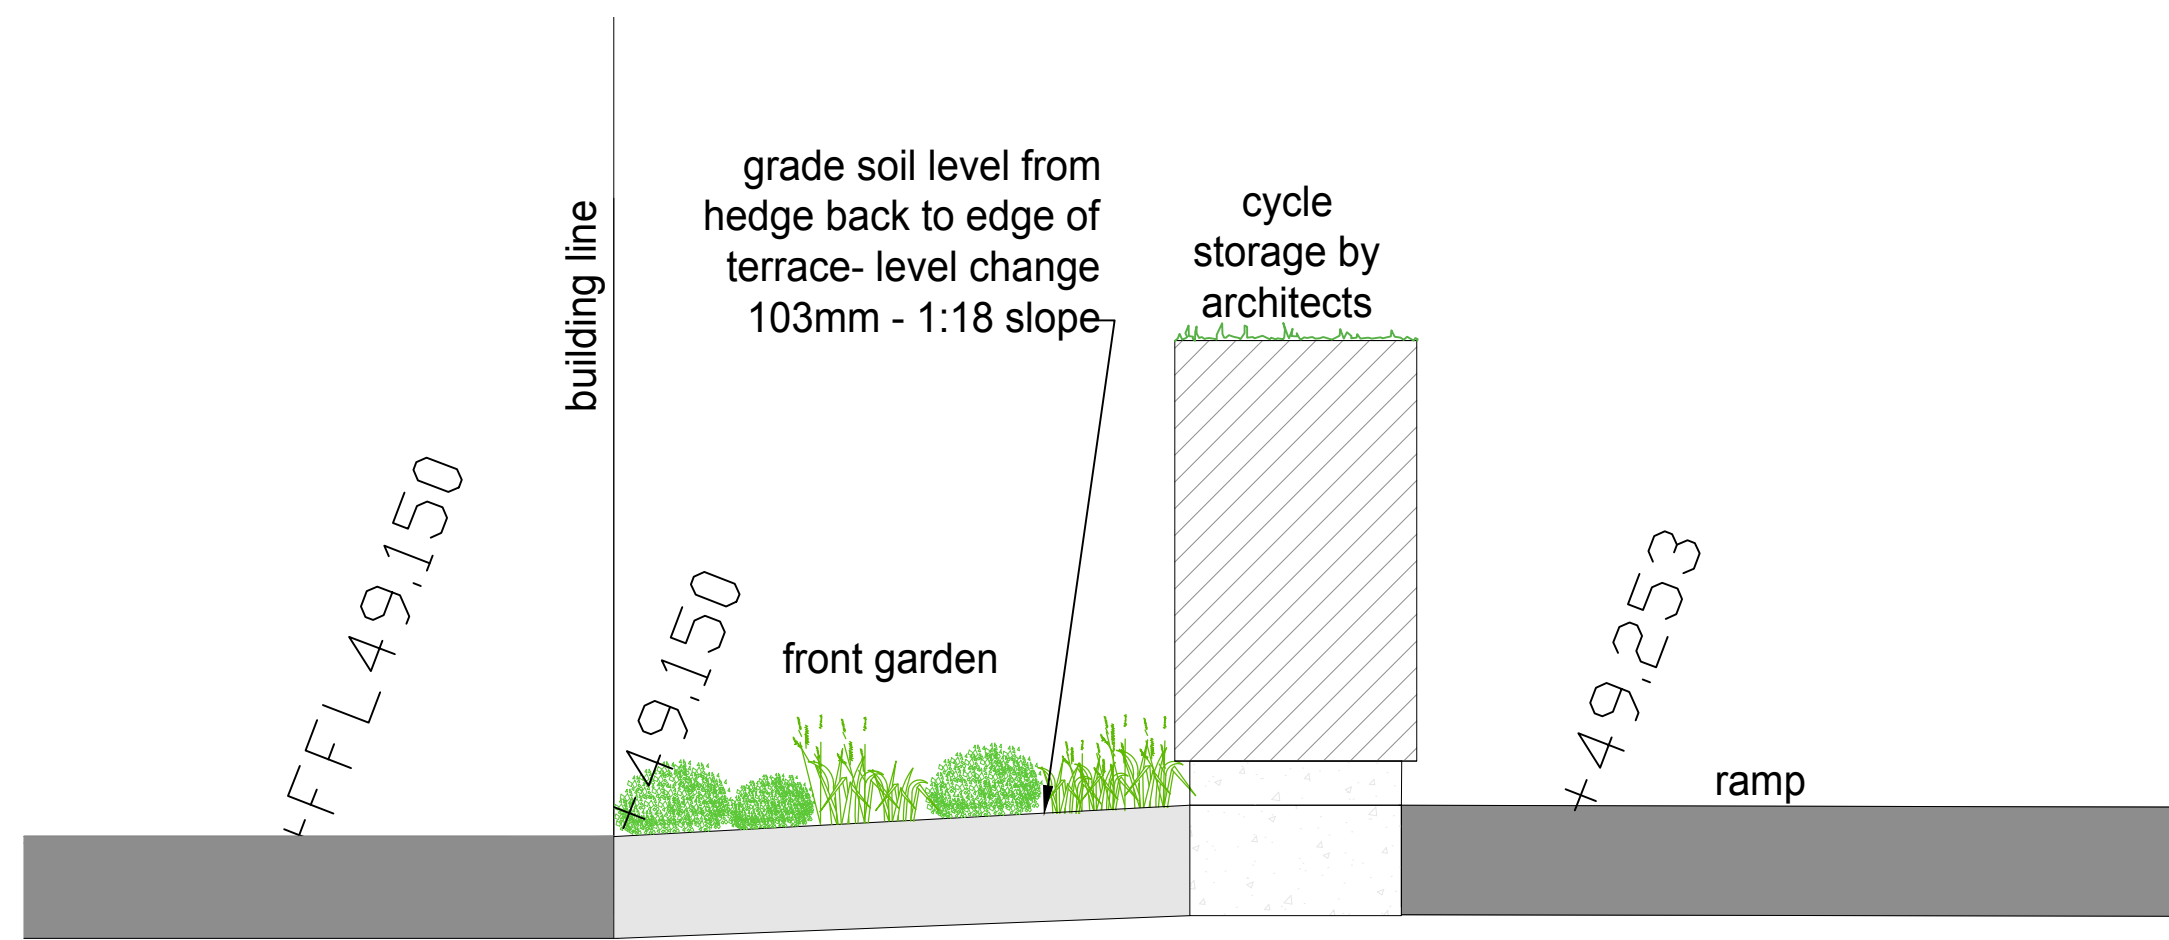


01 Block C: Section A-A  
 Scale 1:25

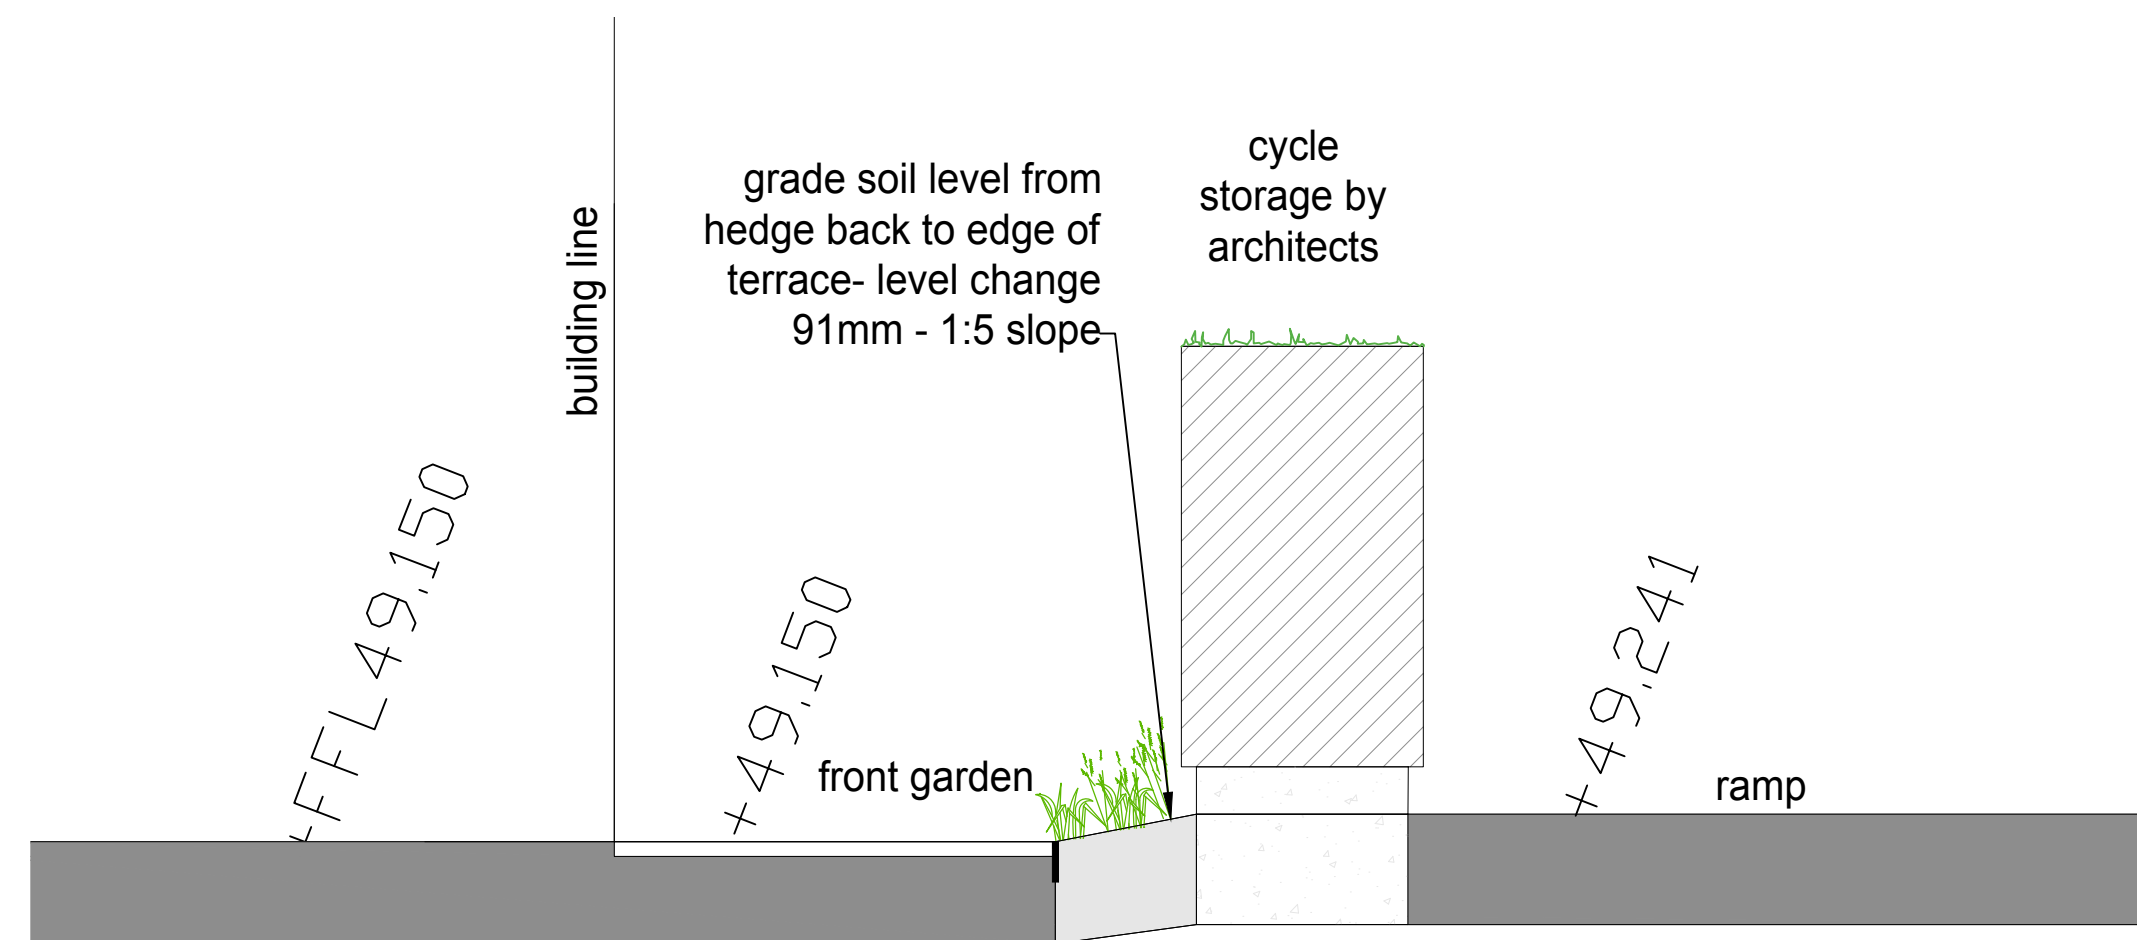


02 Block C: Section B-B  
 Scale 1:25

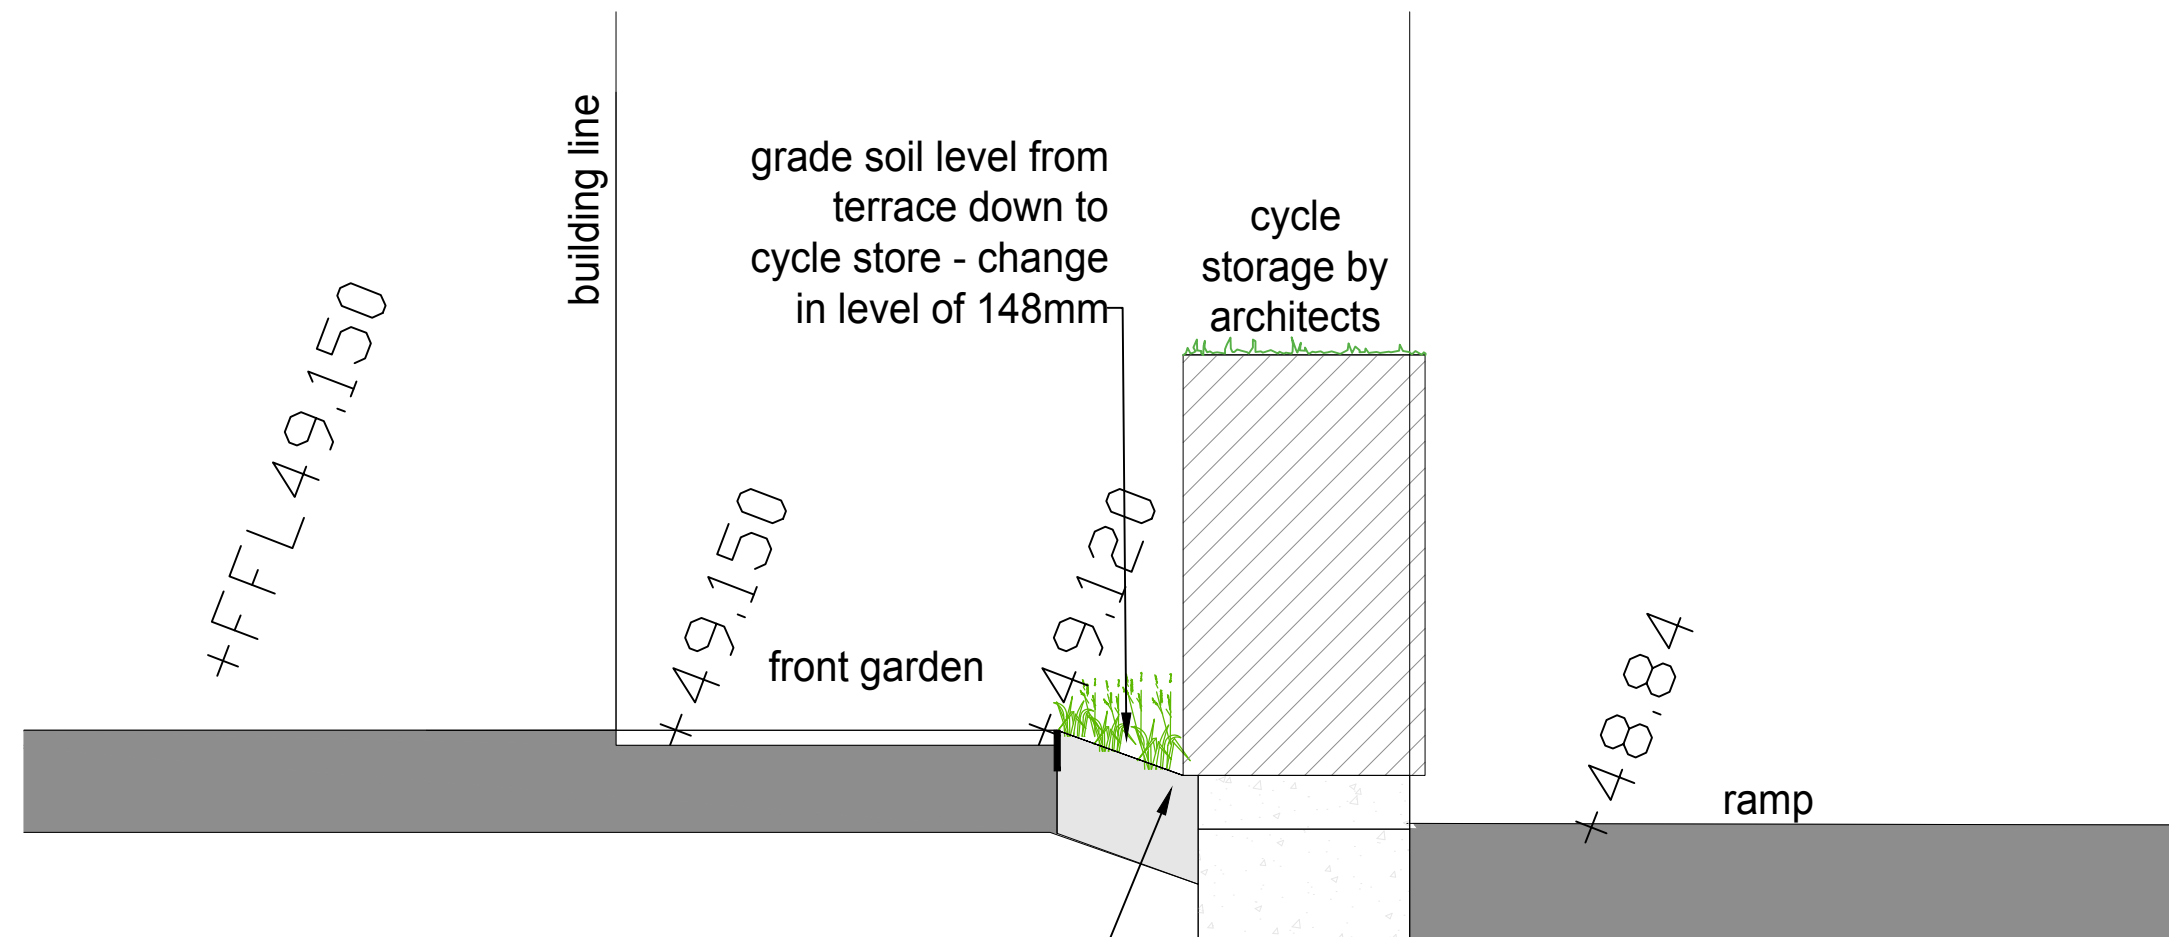


03 Block C: Section C-C  
 Scale 1:25

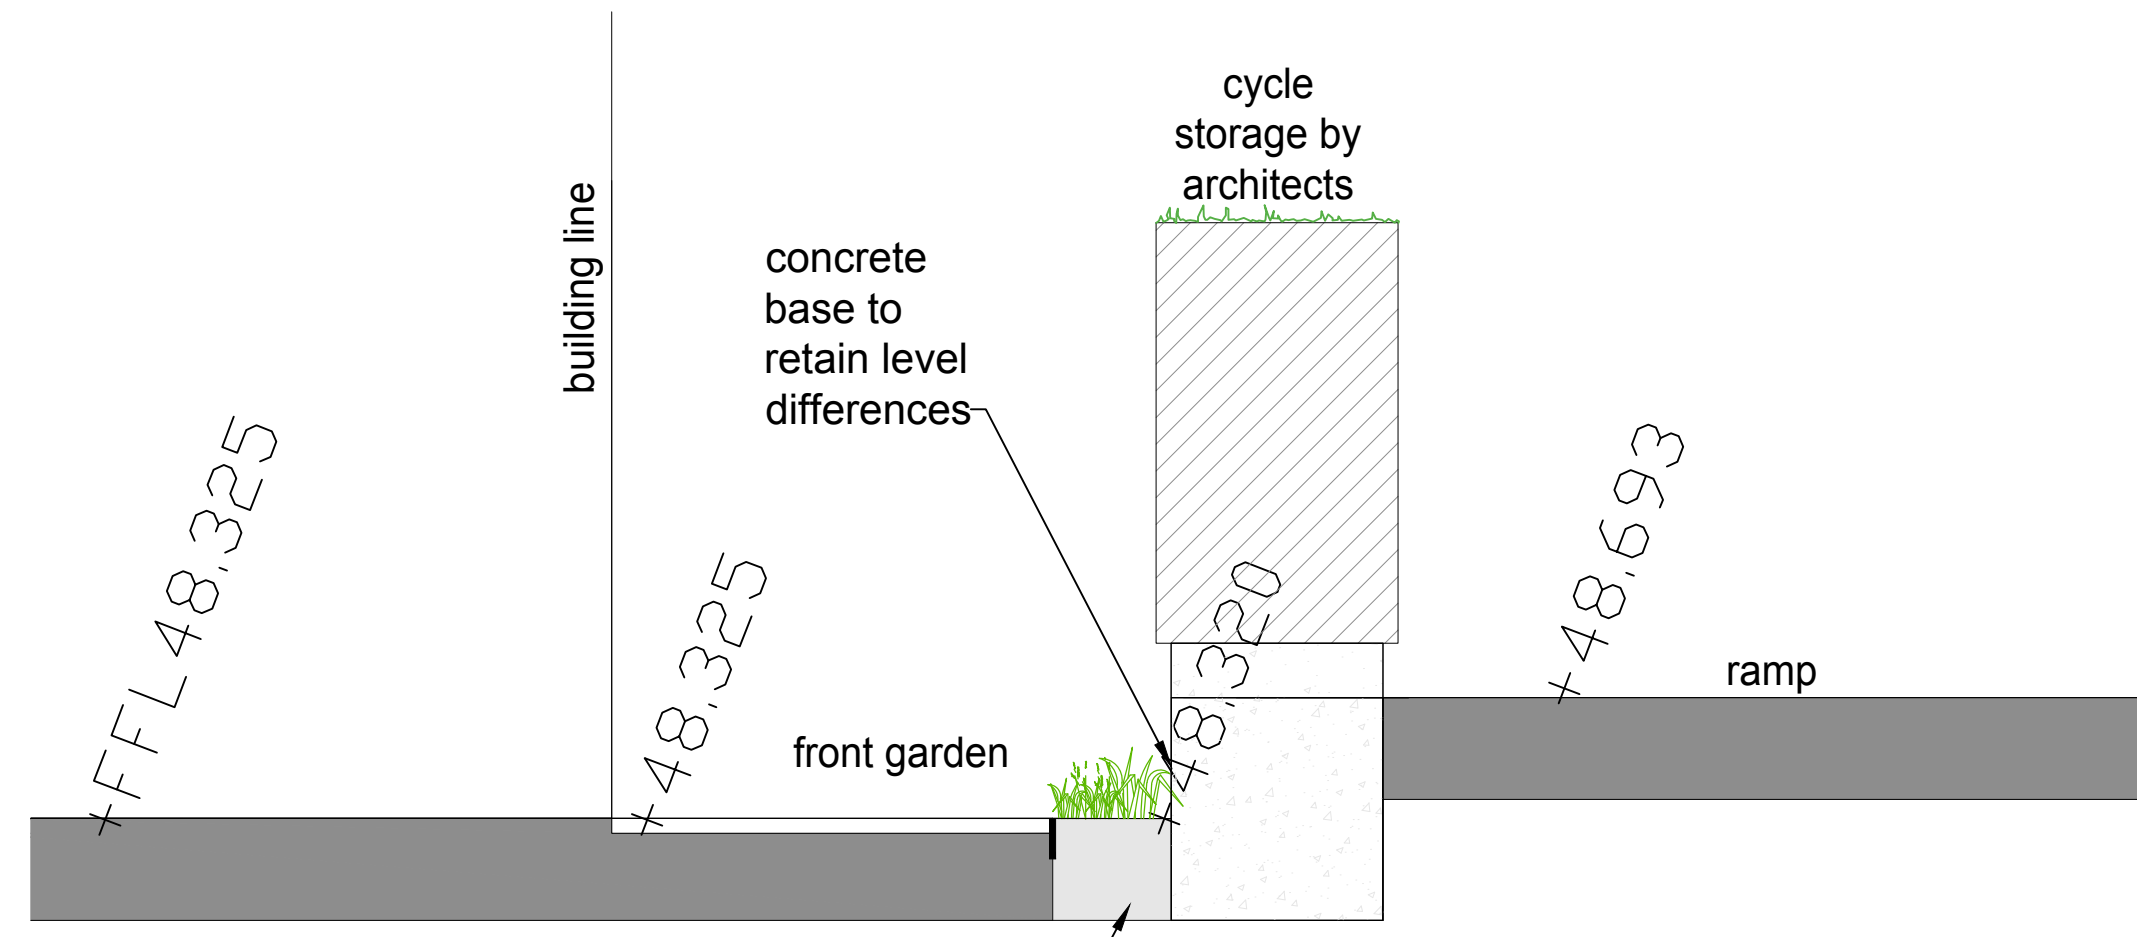

04 Block C: Section D-D  
 Scale 1:25

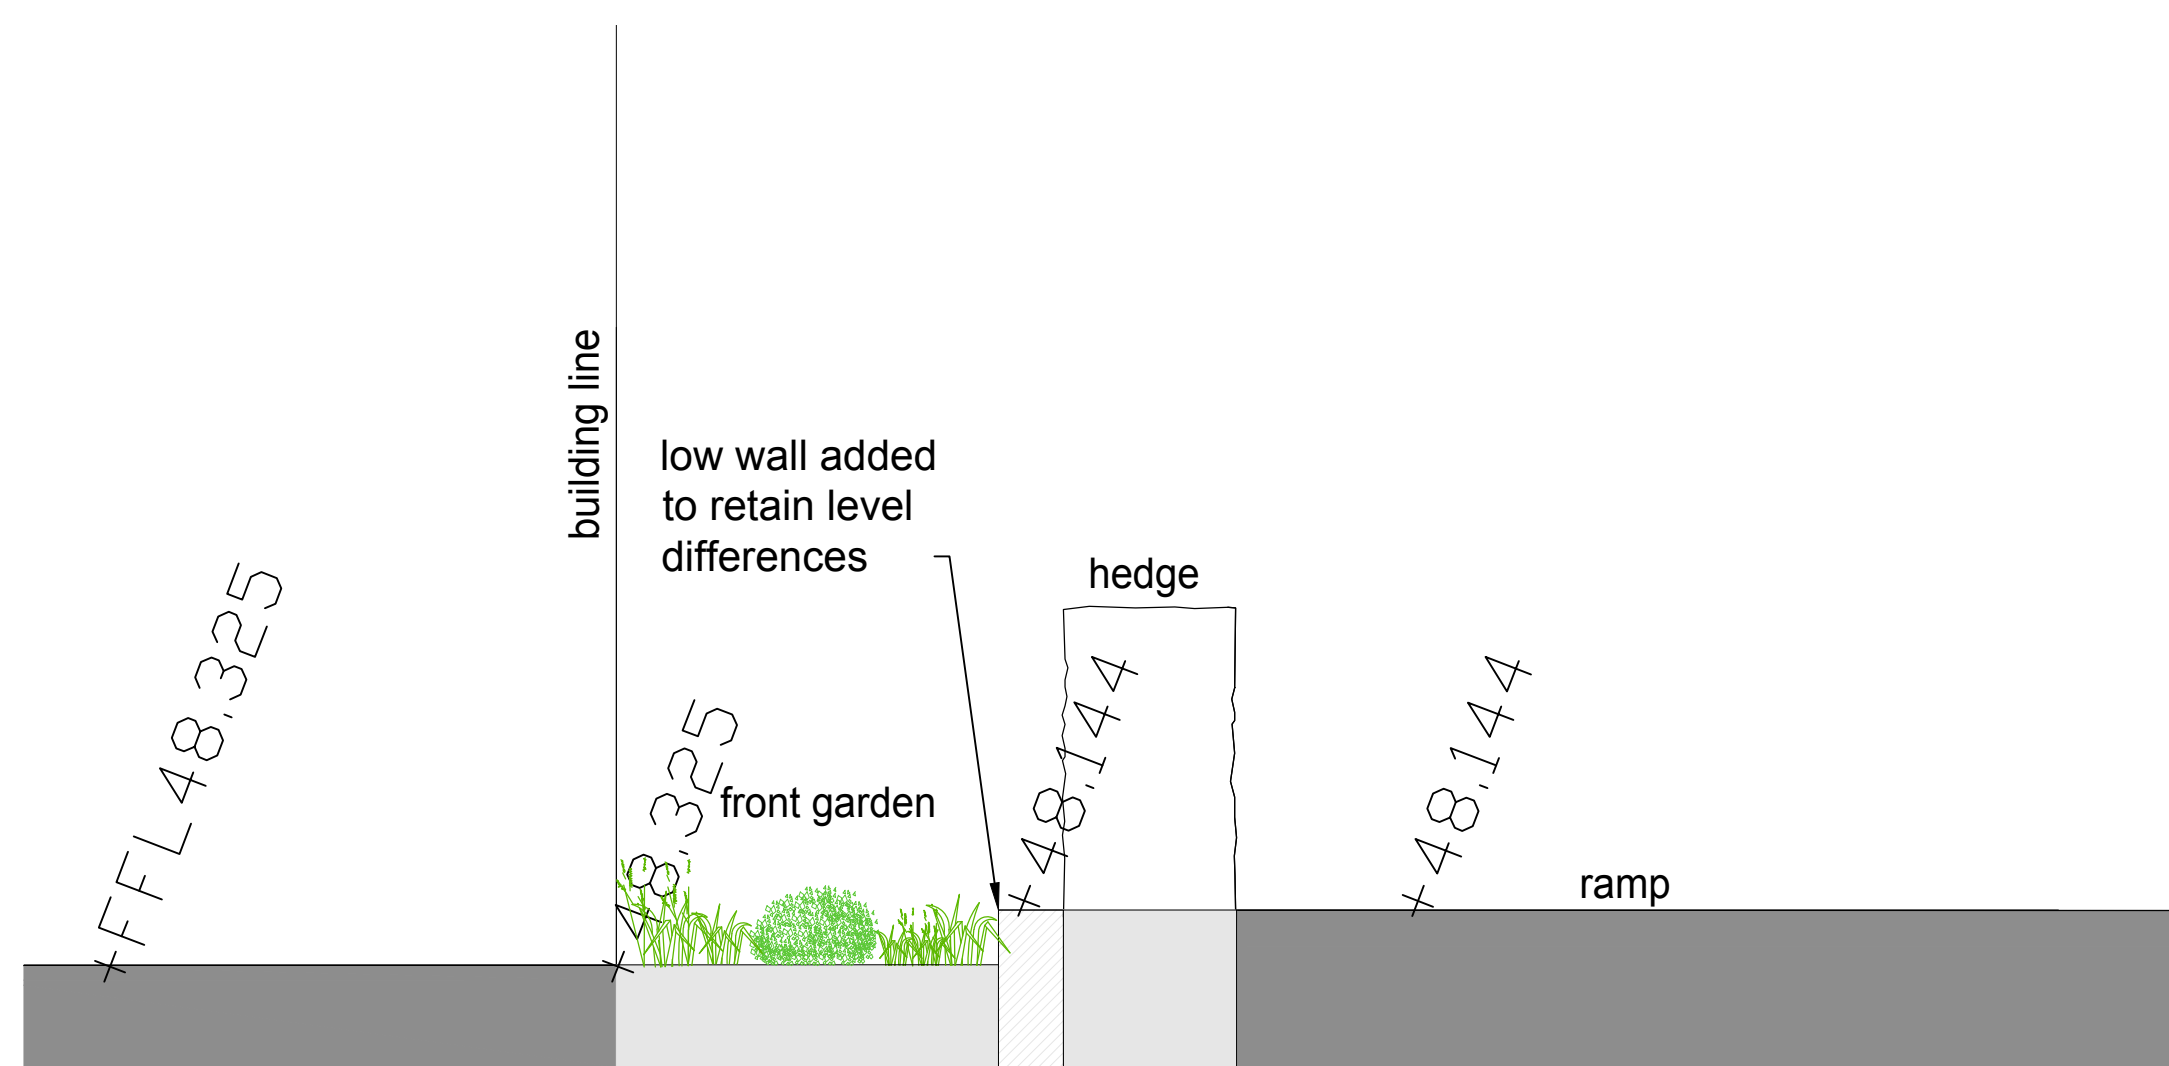

05 Block C: Section E-E  
 Scale 1:25

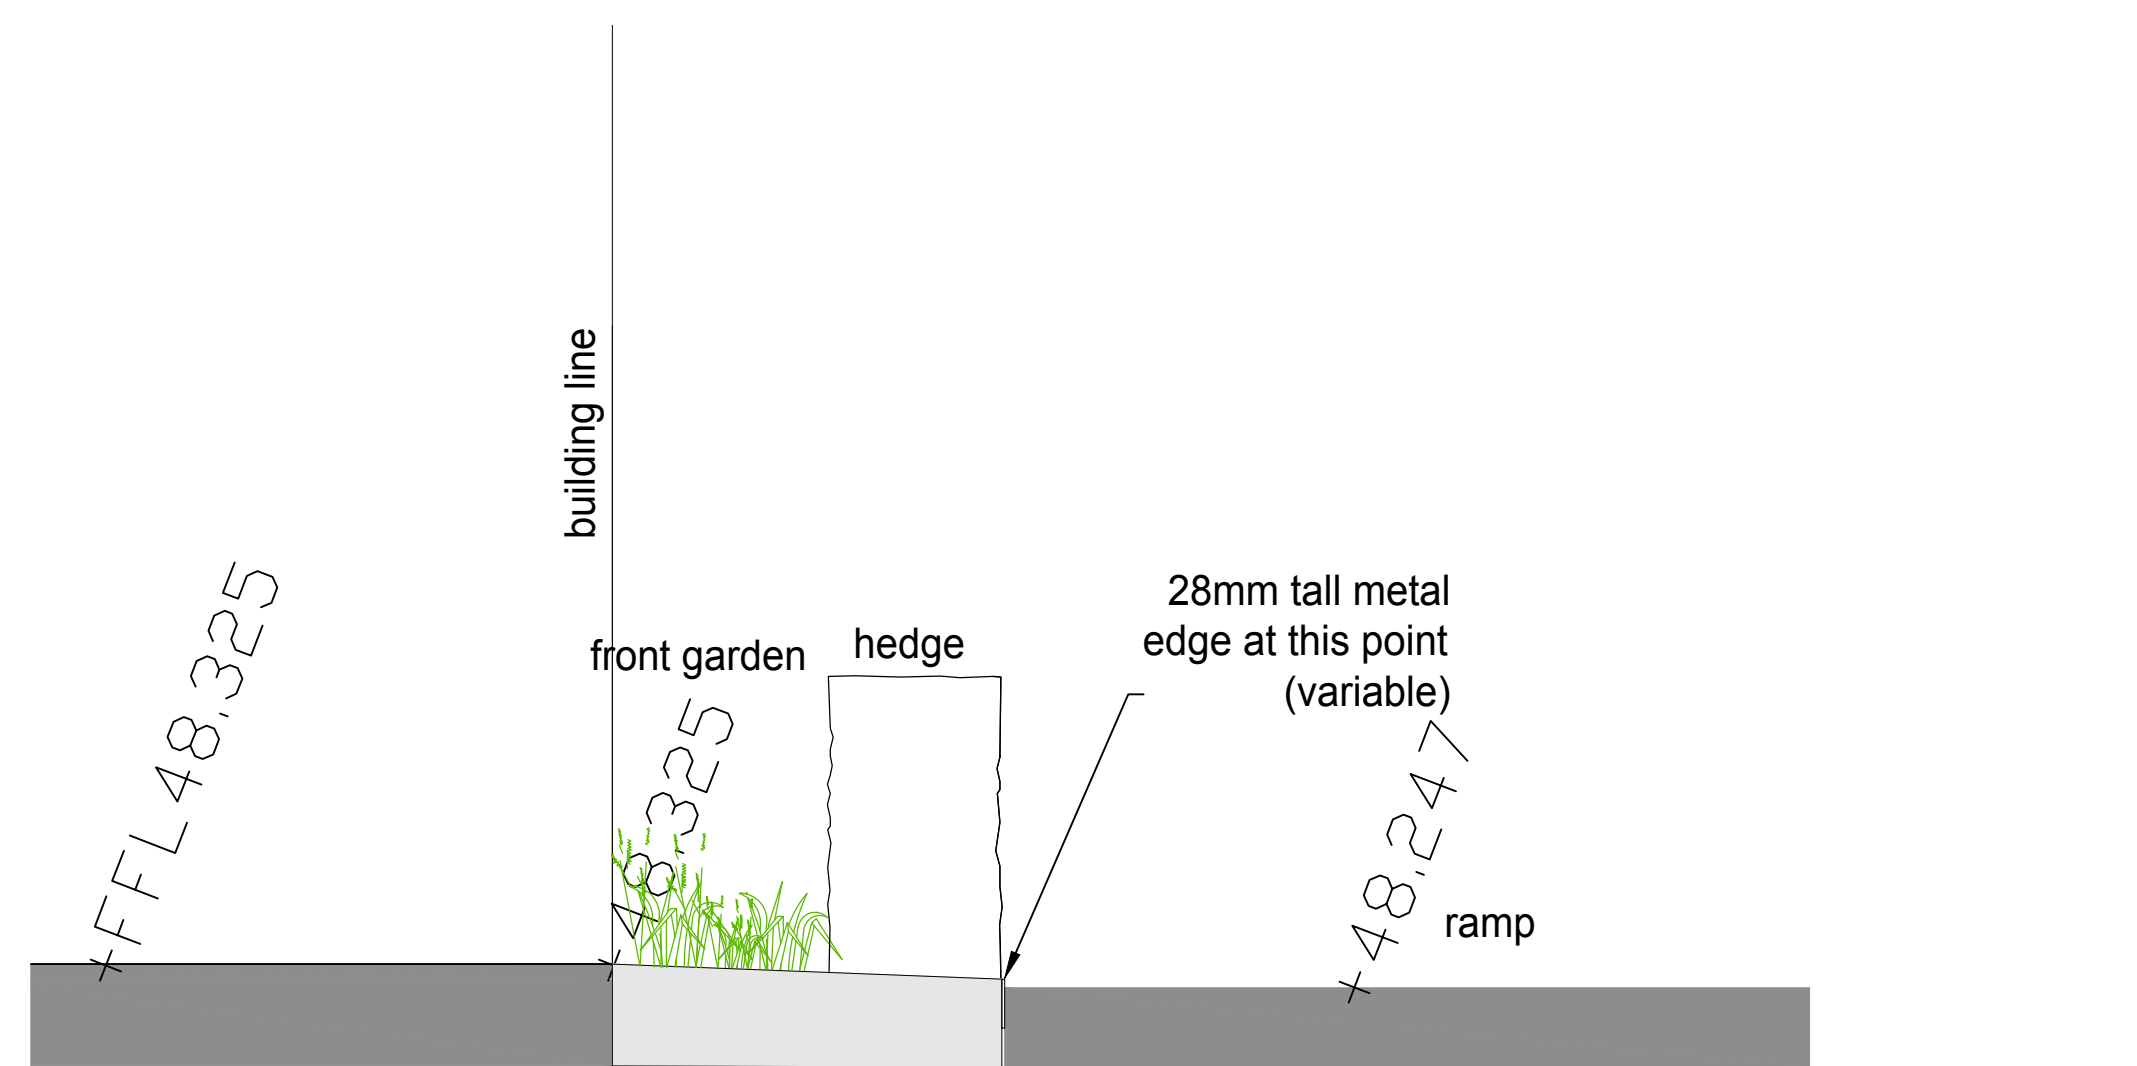

06 Block C: Section F-F  
 Scale 1:25

REV.	DESCRIPTION	APP.	DATE
London	T 020 70171786		



Liddell Road

Typical Details Block C  
 Front garden edge sections

DATE	26.04.23	DRAWN	KK
SCALE	var @ A1	CHECKED	NT
STATUS	Stage 4	APPROVED	NT
DWG. NO	D0461-057		