



1 Typical detail: clay pavers bands  
Scale:1:10



2 Typical detail: Flush steel edge  
Scale: 1:10

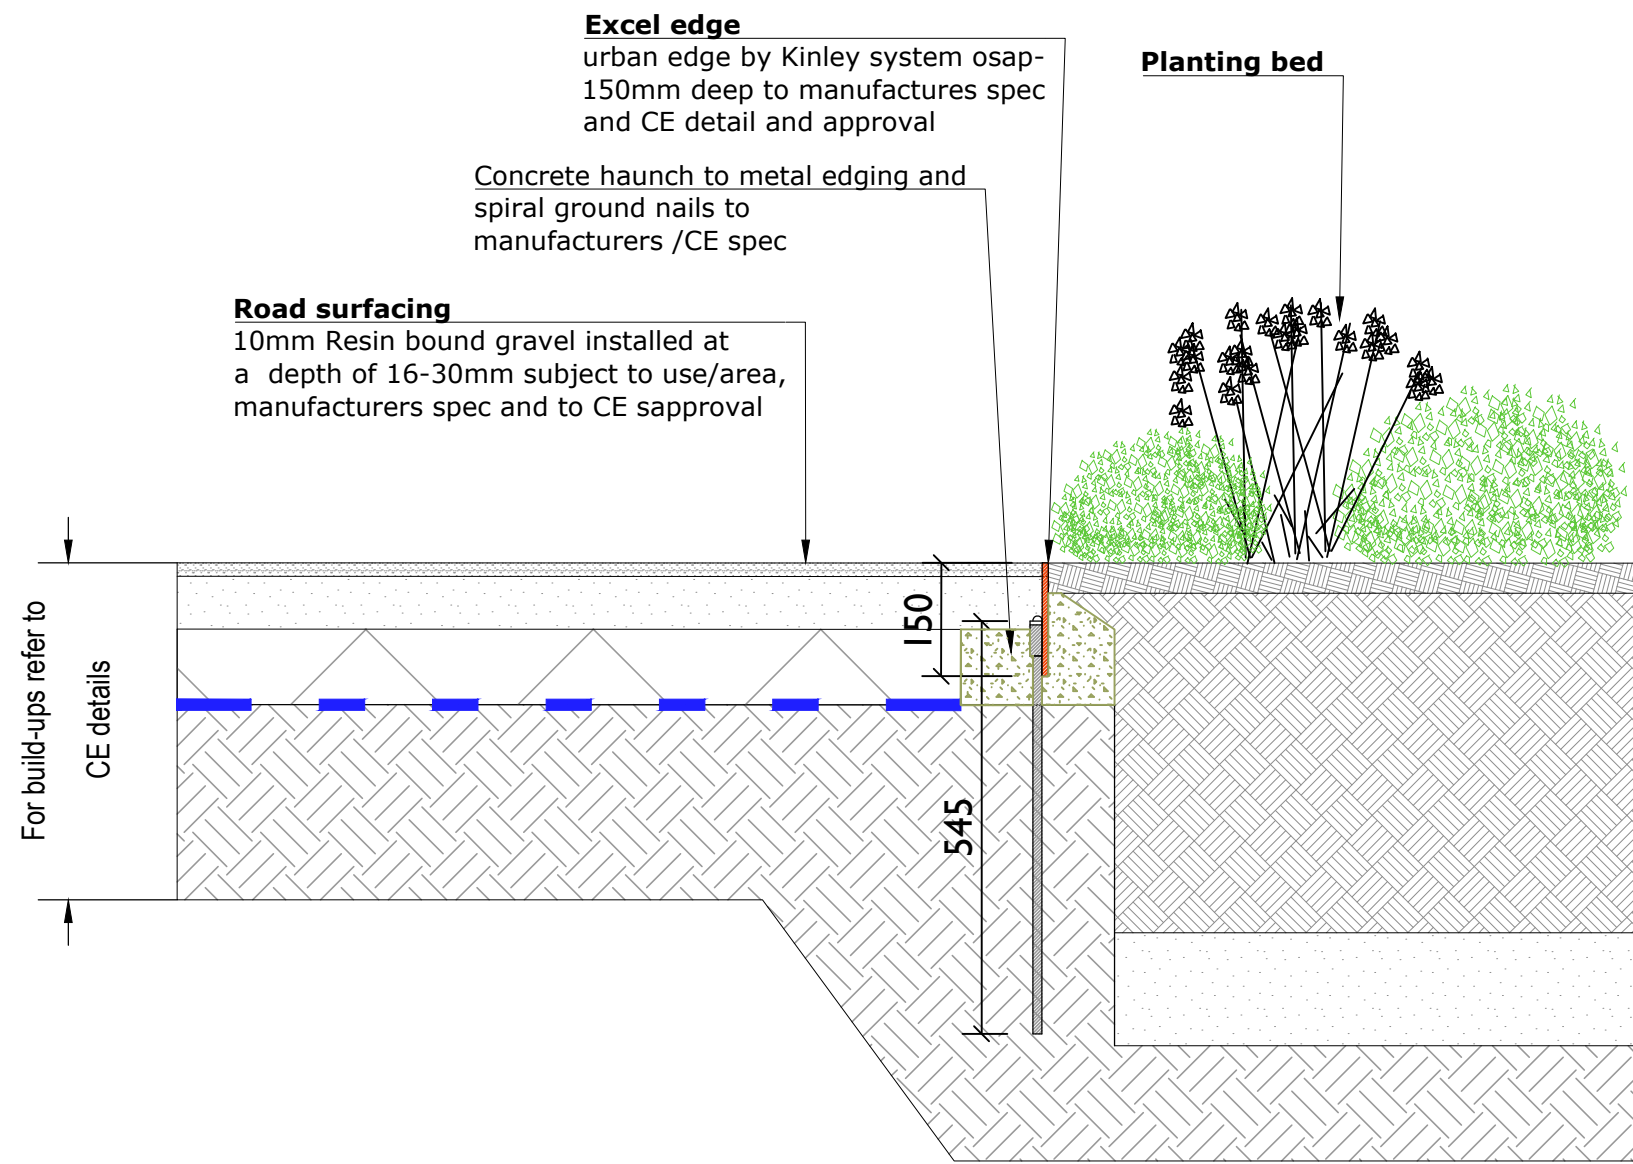

4 Illustration : Typical steel edge by Kinley  
NTS

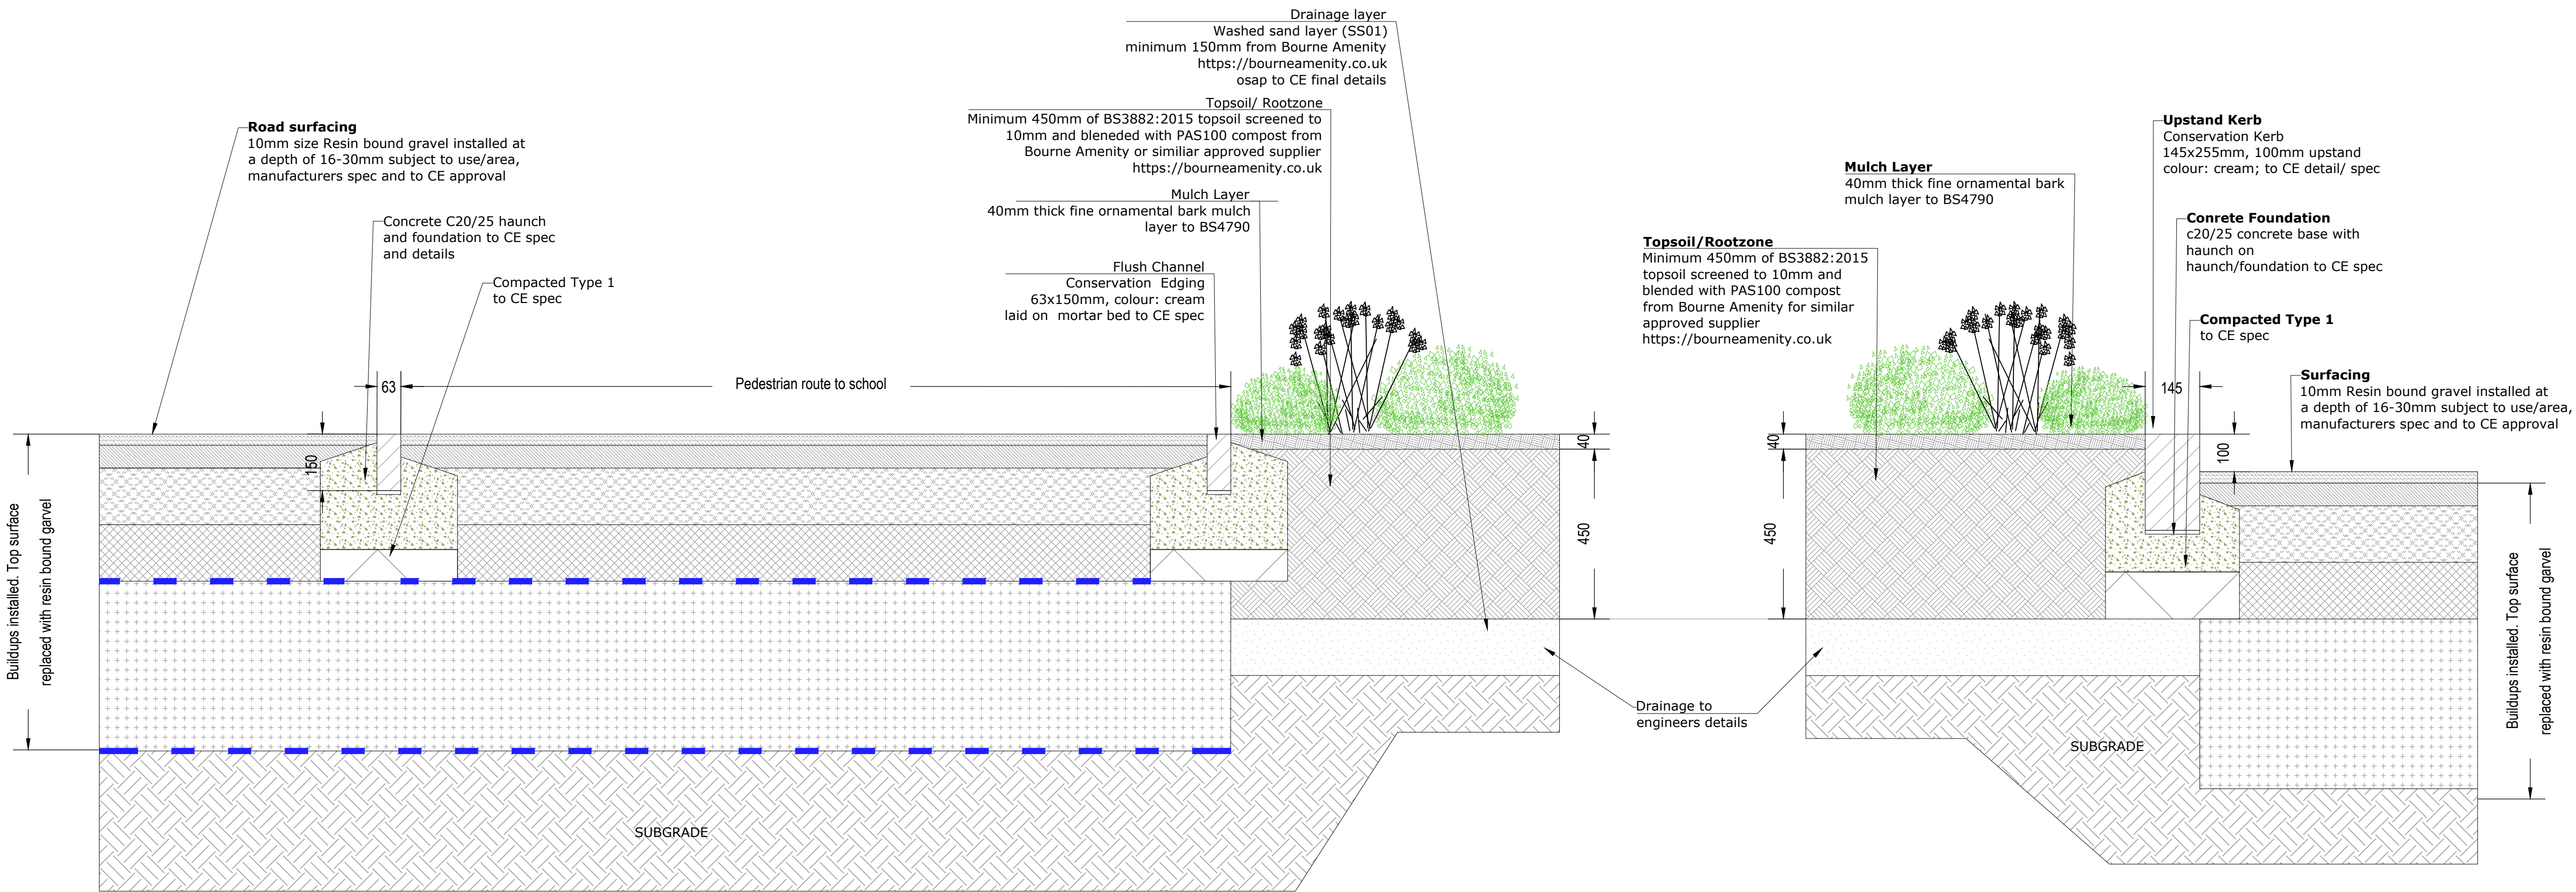

5 Typical detail: Liddell Road Shared surface  
Scale:1:10

6 Typical detail: Planting bed - road transition  
Scale:1:10

Legeno

All dimenions to be checked on site as part of site setting out

Read in conjunction with current plans and detail sheets

All kerbs and retaining edgings to engineers specification and drawings

All final build ups to engineers specification and approval and drawings

All brickwork to engineers/architects details/specifications

All railings/balustrades to engineers/architects details/specifications

All drainage to engineers/architects specifications

All named suppliers/ materials are osap - or similar and approved.

All hardscape materials to be submitted for final approval by C Field

For metal upstand edge refer to sheets 054 and 055

D	update to C Field comms	KK	19.02.23
C	update to Client comms	JB	22.01.23
B	update to C Field 08-12-22- comms	JB	12.12.22
A	Details updated	CN	06.08.22
REV.	DESCRIPTION	APP.	DATE

London  
T 020 70171786



Liddell Road

Typical Details  
Edges & Surfaces

DATE	30.09.22	DRAWN	CN
SCALE	1:10 @ A1	CHECKED	NT
STATUS	Stage 4	APPROVED	NT
DWG. NO	D0461_041	D	