



Irrigation and aeration system installed around the secured installed manufacturers specification

Platipus tree anchoring system or similar approved

Topsoil  
John Inness no.3 topsoil  
finished level soil - 30mm  
below top of the container

Geotextile

Container  
Torc Pots container - Aodh large size for tree planting  
colour: taupe, texture, heavy drag  
lined with Terram 1000  
allow for central drainage hole at the bottom and  
planters irrigation as advised by specialist

Drainage Layer  
Additional fill made up with a lightweight  
aggregate. LECA (lightweight expanded clay  
aggregate) or similar approved.

20mm diameter hole for irrigation pipe  
to edge of pot tba for irrigation pipe


Planter dense rubber pads supplied  
by pot manufacturer to allow and suit falls  
on paving and to allow drainage

Type 1 hardcore base where not paved  
to support containers to CE detail and approval


4no. Aodh large size pot  
contact Hylton or Nicole at Torc pots  
Website: www.torcspots.com osap

01 Aodh large size pot: section

Scale 1:10

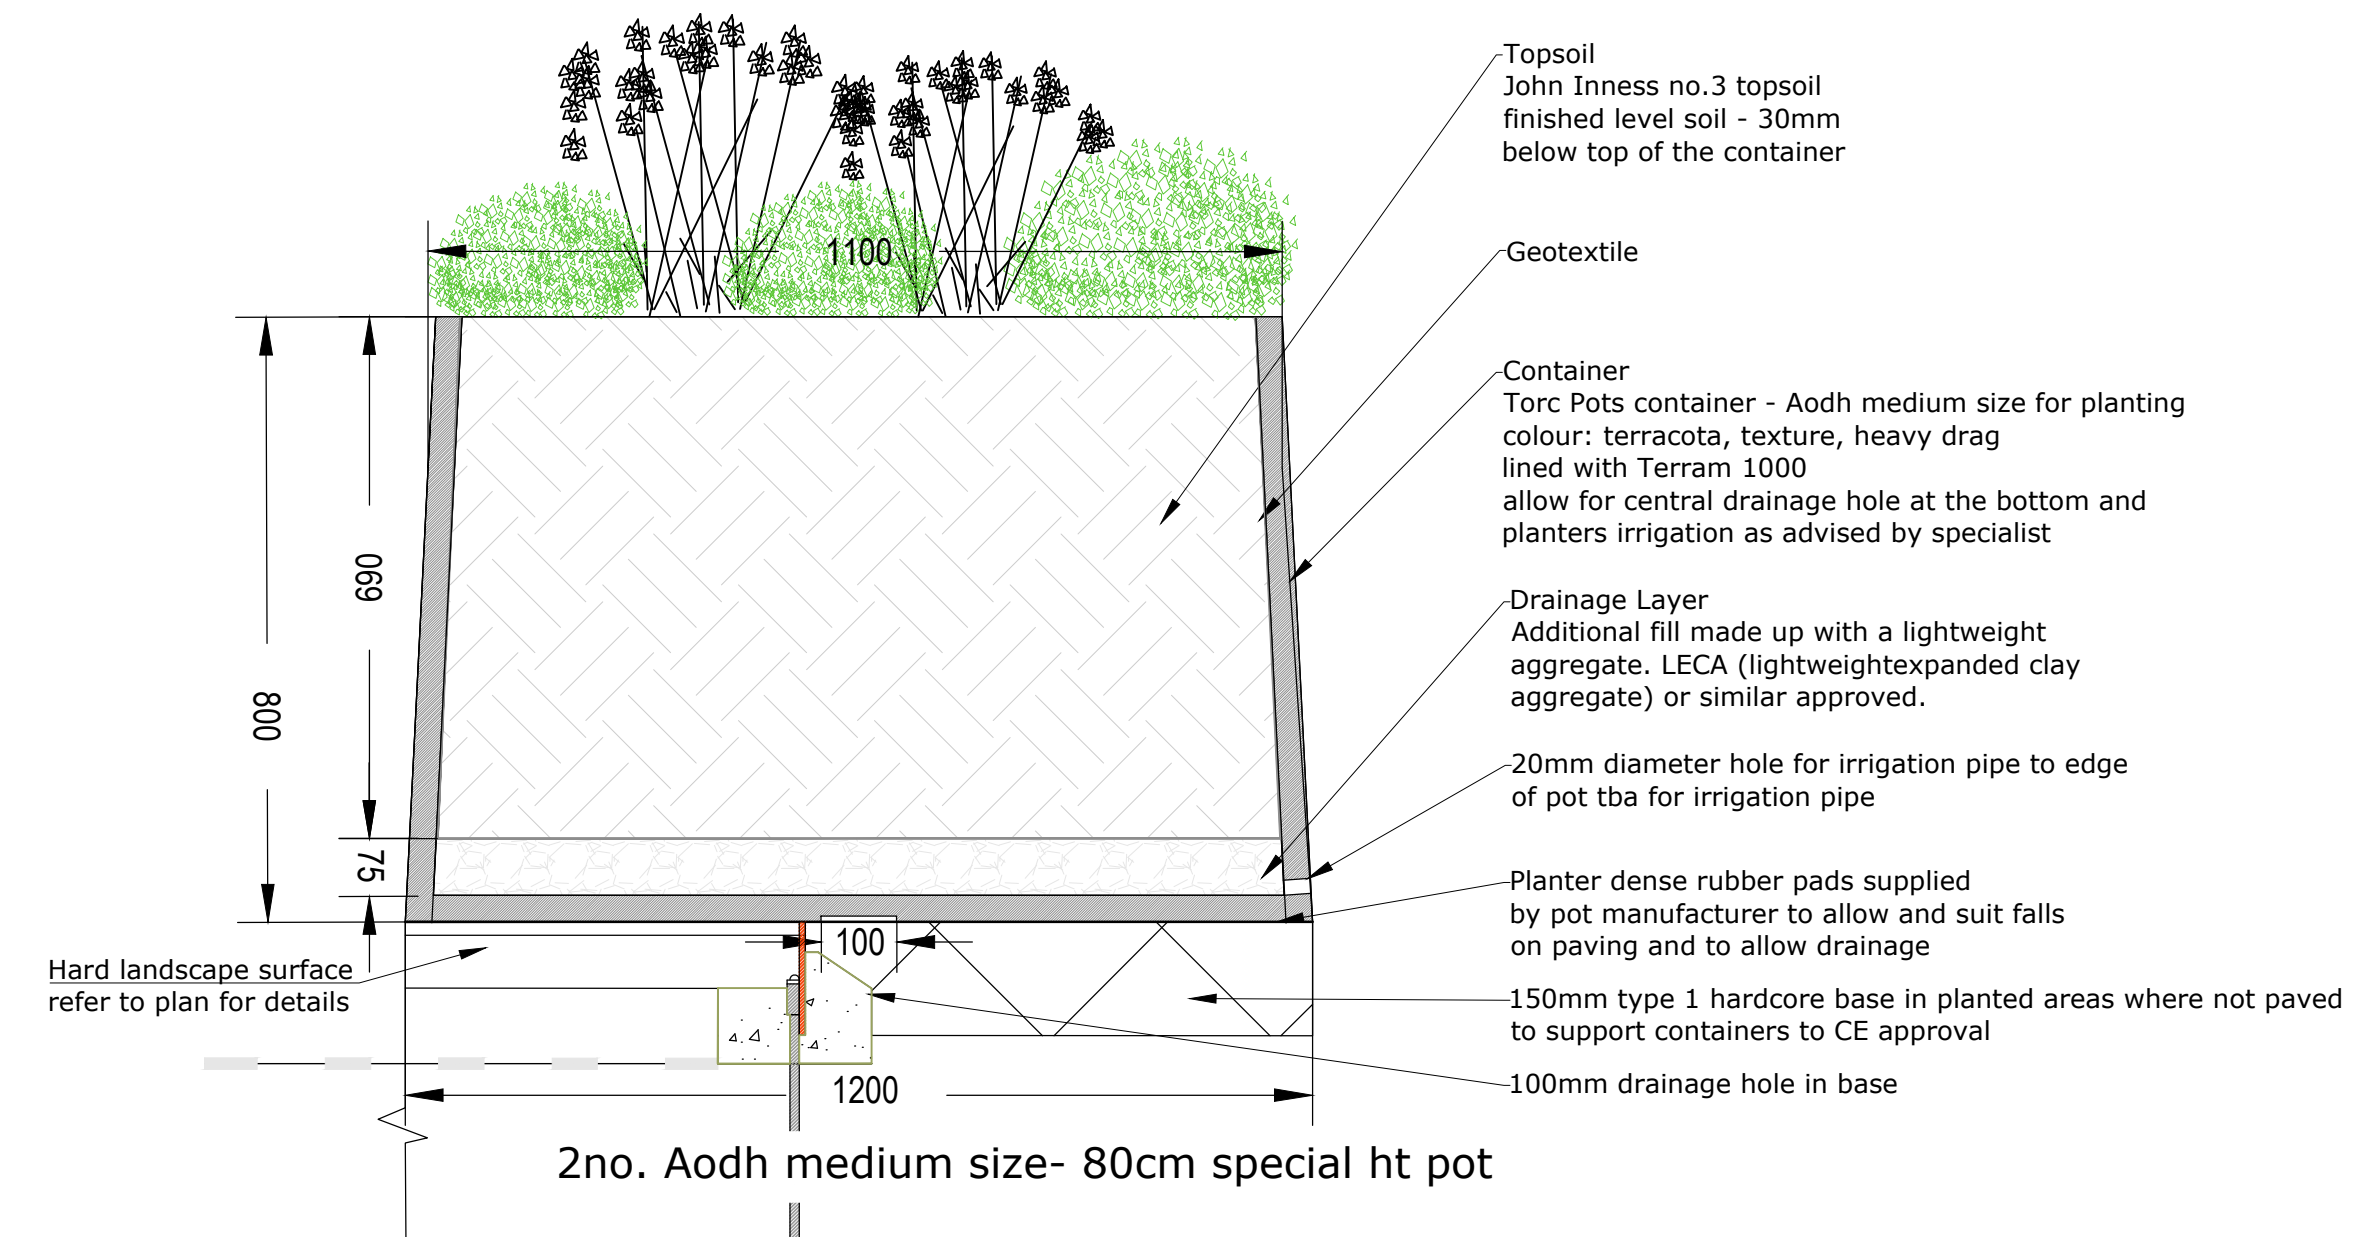

2no. Aodh medium size- 80cm special ht pot

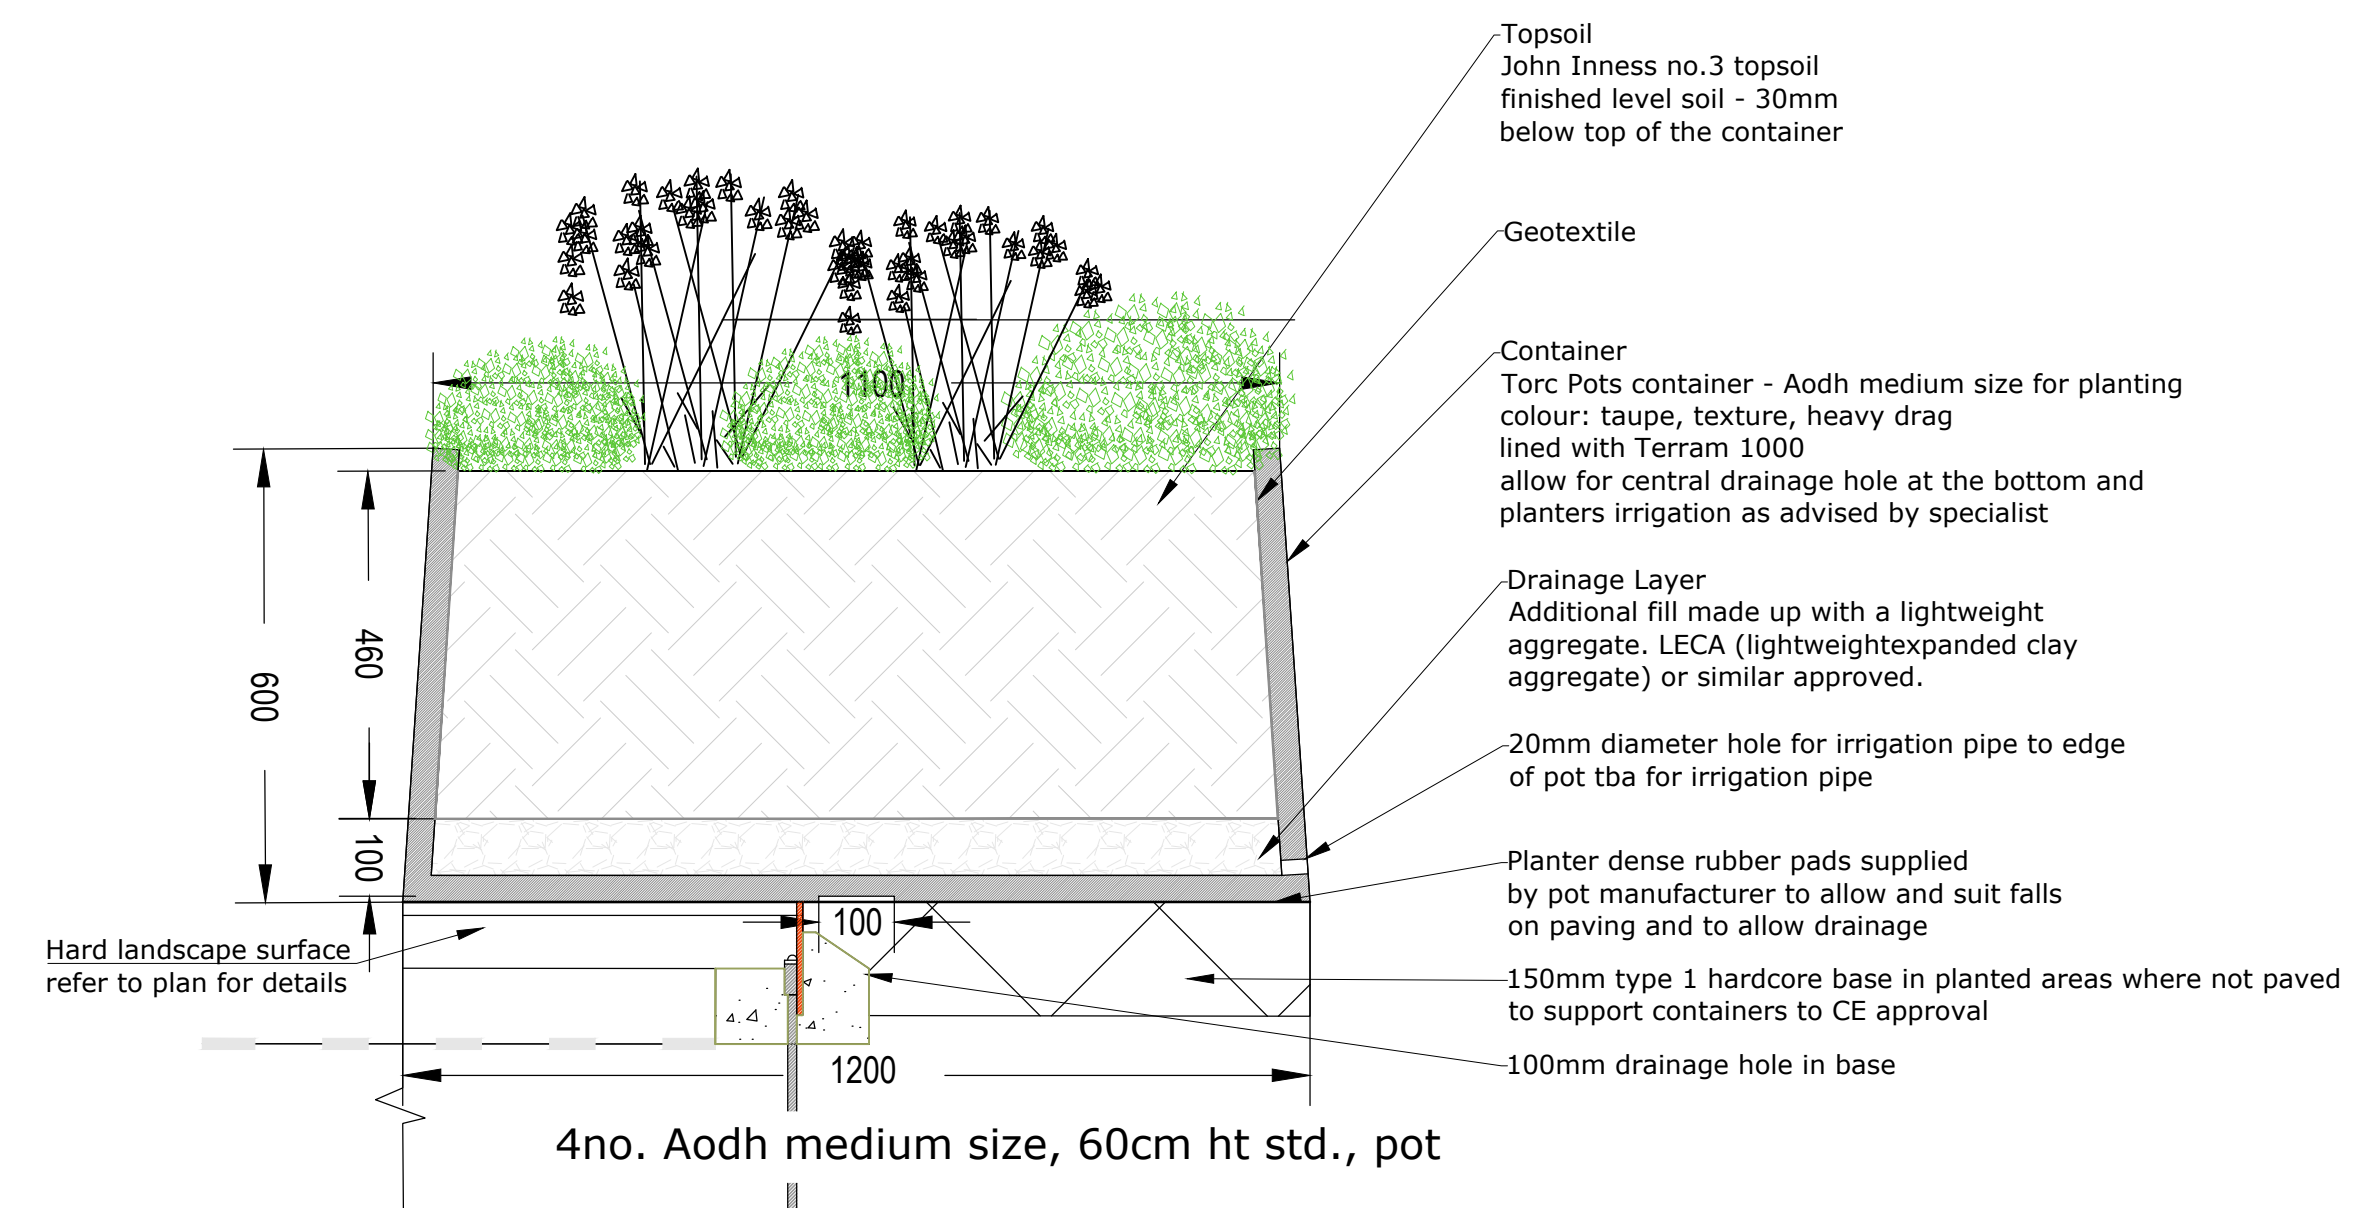

4no. Aodh medium size, 60cm ht std., pot

02 Aodh medium size pots: sections

Scale 1:10

Legeno  
All dimensions to be checked on site as part  
of site setting out

Read in conjunction with current plans and  
detail sheets

All kerbs and retaining edgings to engineers  
specification and drawings

All final build ups to engineers specification  
and approval and drawings

All brickwork to engineers/architects  
details/specifications

All railings/balustrades to  
engineers/architects details/specifications

All drainage to engineers/architects  
specifications

All named suppliers/ materials are osap - or  
similar and approved.

All hardscape materials to be submitted for  
final approval by C Field

Detail 03 moved to sheet 055

D	detail 03 moved to sheet 055	KK	19.02.23
C	update to Client comms	JB	22.01.23
B	update to C Field 08-12-22- comms	JB	12.12.22
A	Details updated	CN	06.08.22
REV.	DESCRIPTION	APP.	DATE

London  
T 020 70171786



Liddell Road

Typical Details  
Landscape details

DATE	30.09.22	DRAWN	CN
SCALE	1:25 @ A1	CHECKED	NT
STATUS	Stage 4	APPROVED	NT
DWG. NO	D0461-042 D		