


1 Recessed manhole cover Scale 1:10




Bramhall 1840 bench osap

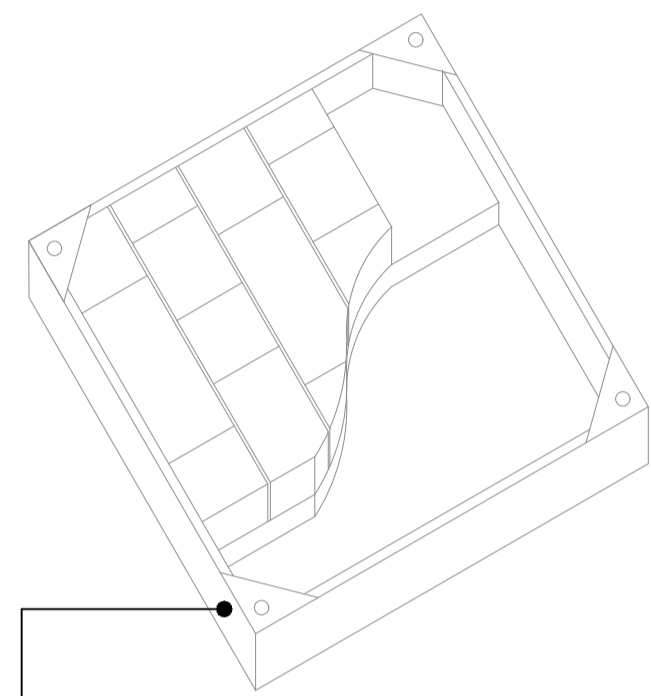


Suprabloc pavoir infill cover and frame from Jones of Oswestry Ltd osap  
Stainless steel single seal recessed single leaf access cover and frame with lifting points.

Tray depth of 105mm to suit 80mm paving. Adjust tray depth to suit required paving


Inspection cover orientation to suit coursing of paving.

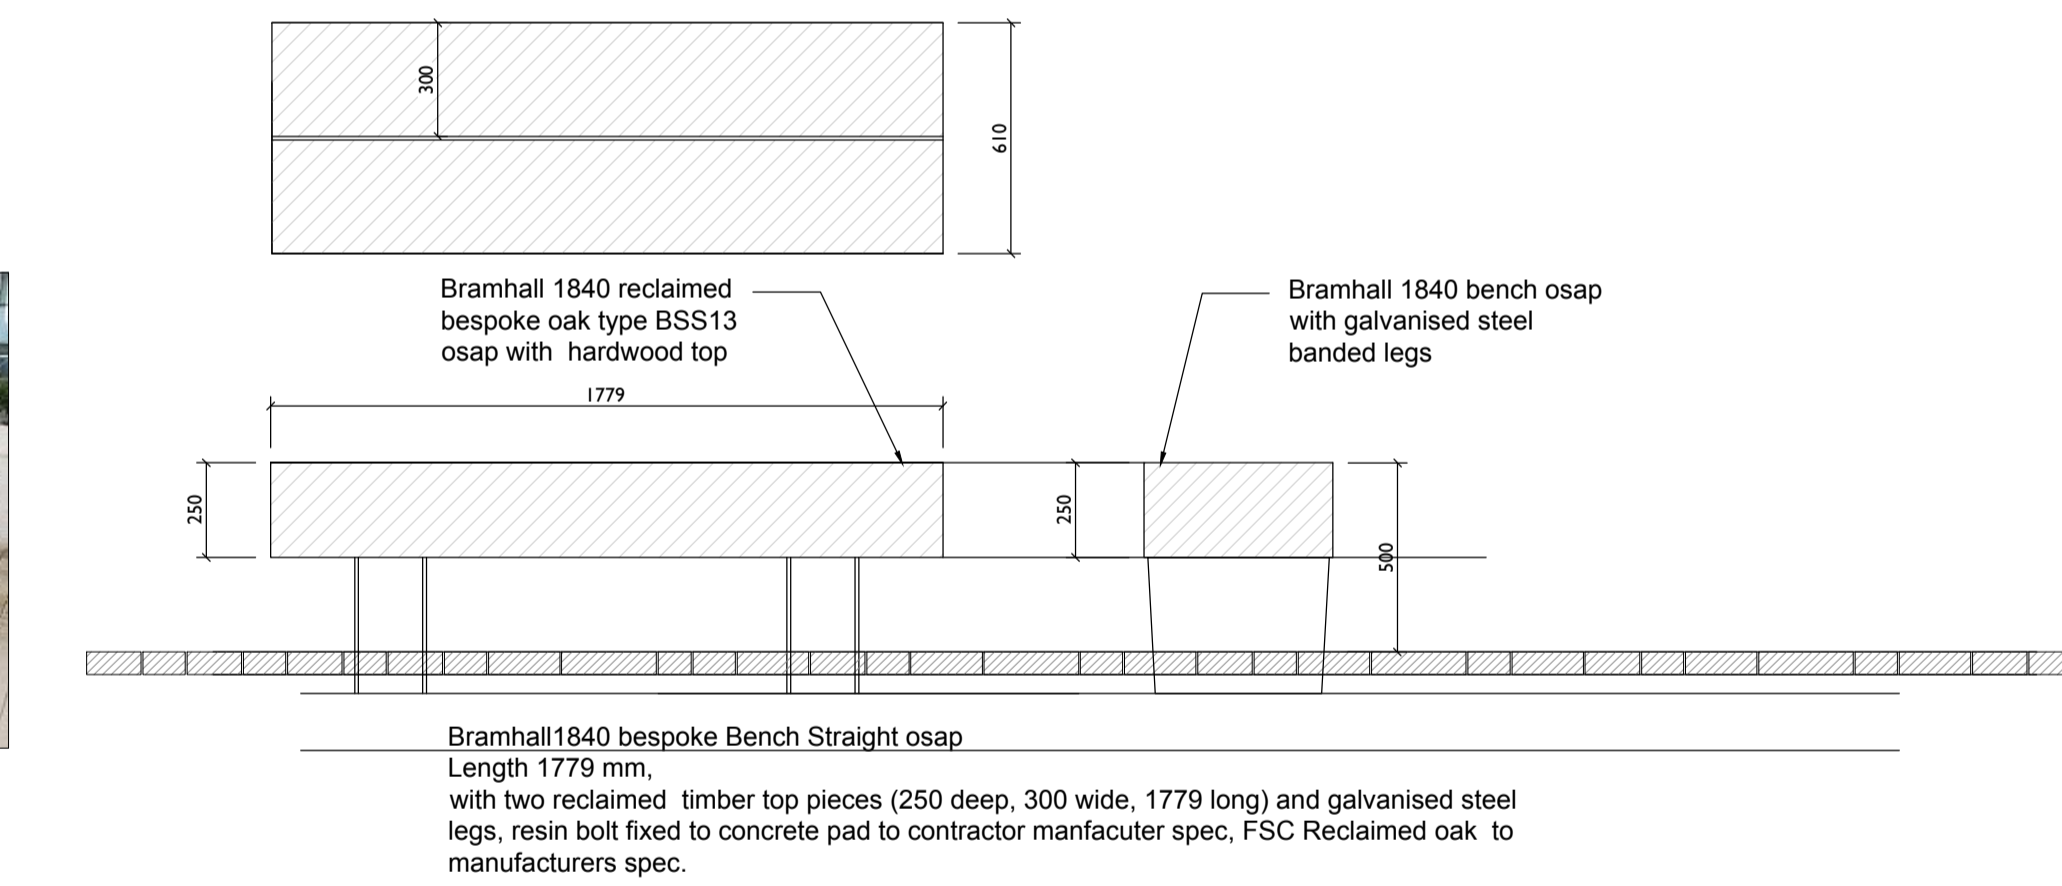


6 Woodscape Clifton bench osap Scale 1:20

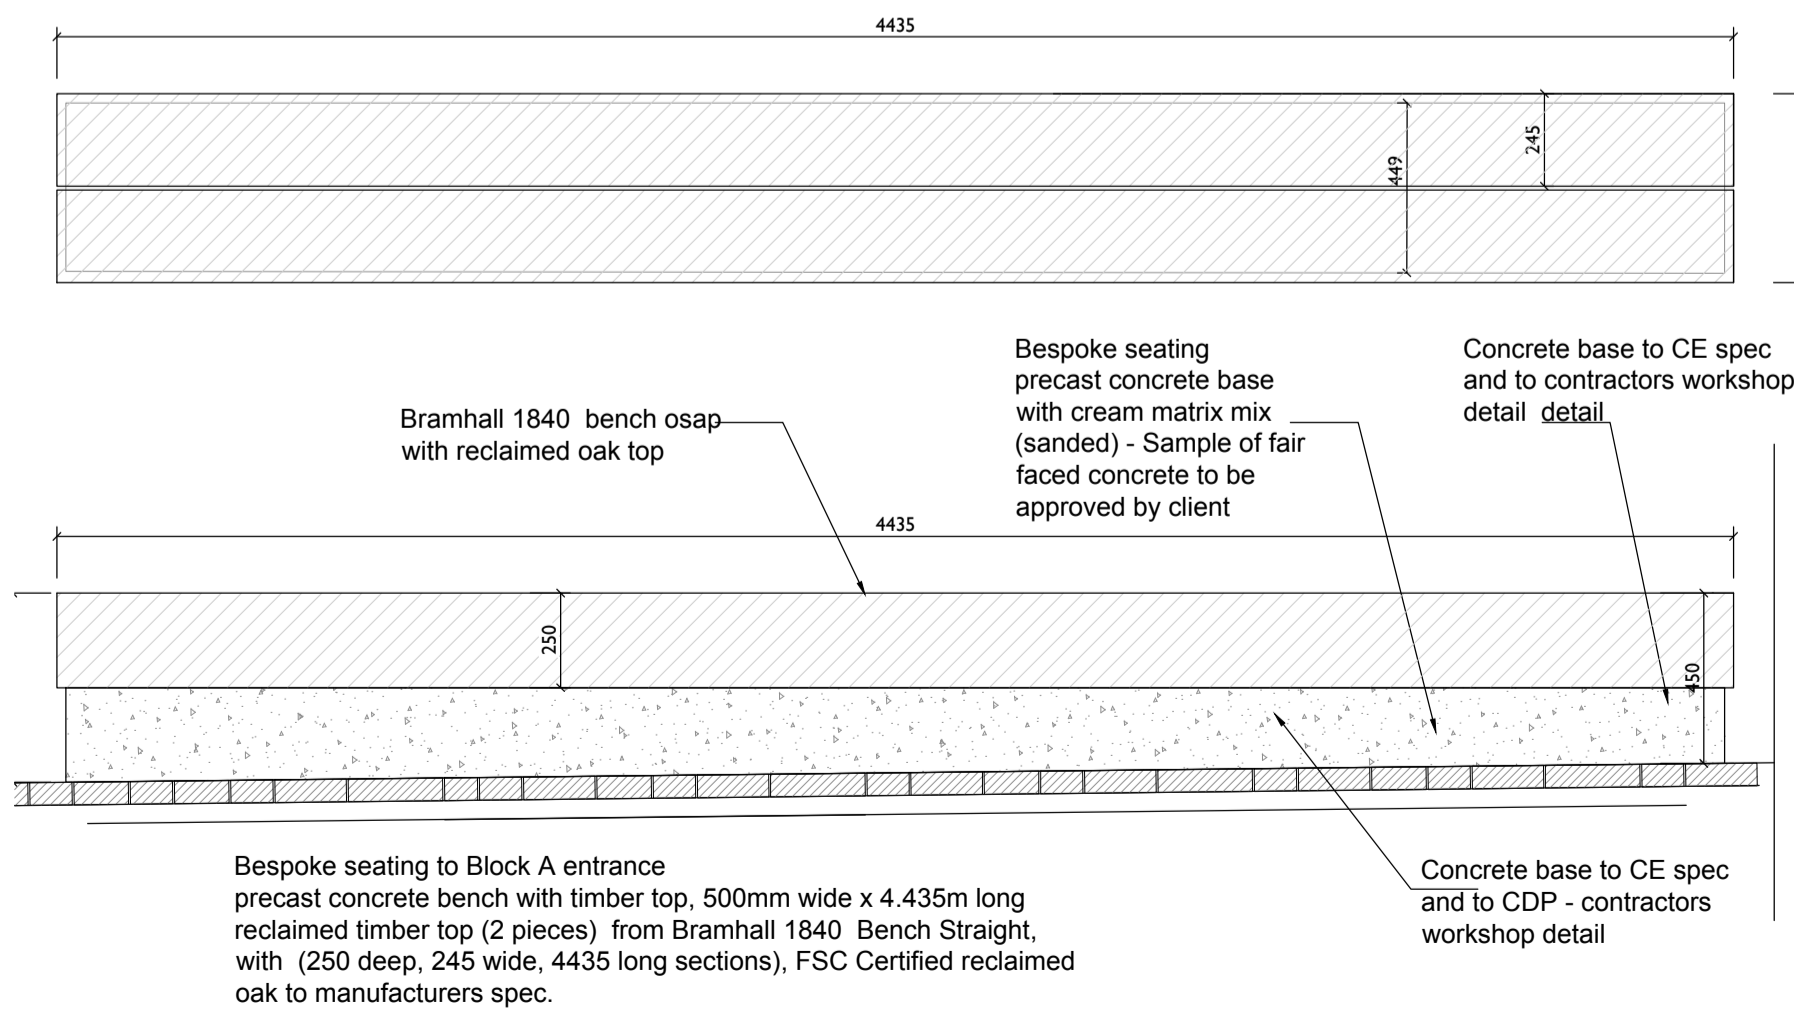


7 Woodscape bench top osap with Bespoke concrete seating base Scale 1:20

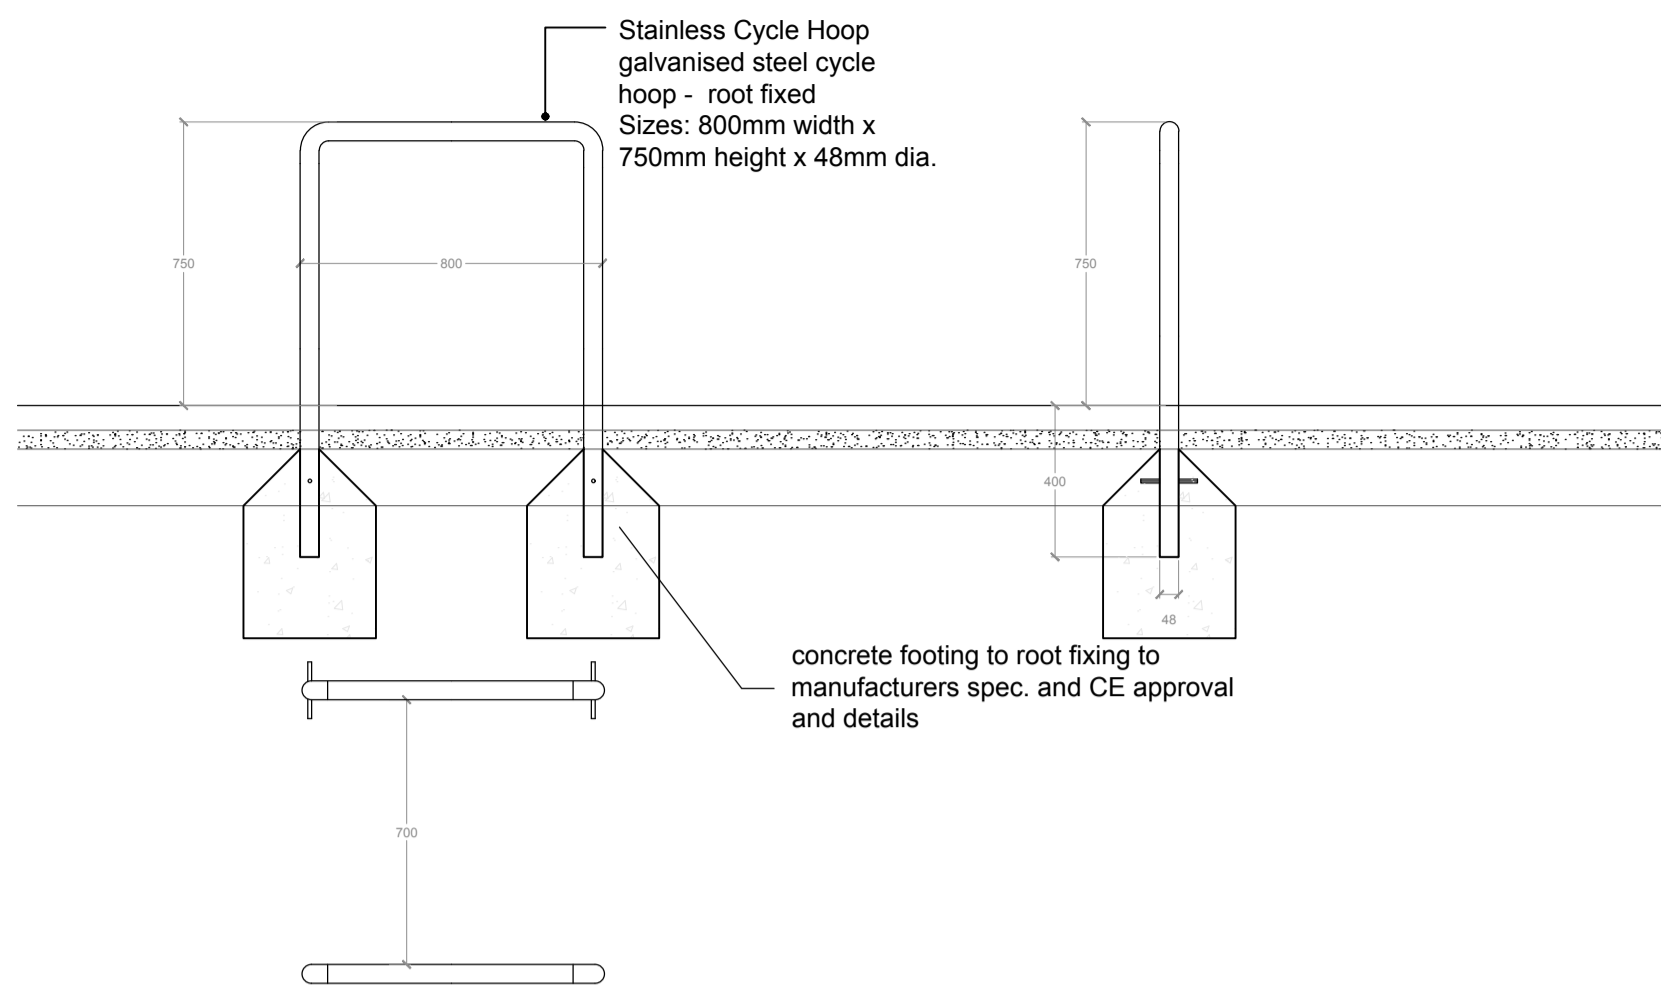

2 Sheffield cycle hoop Scale 1:20

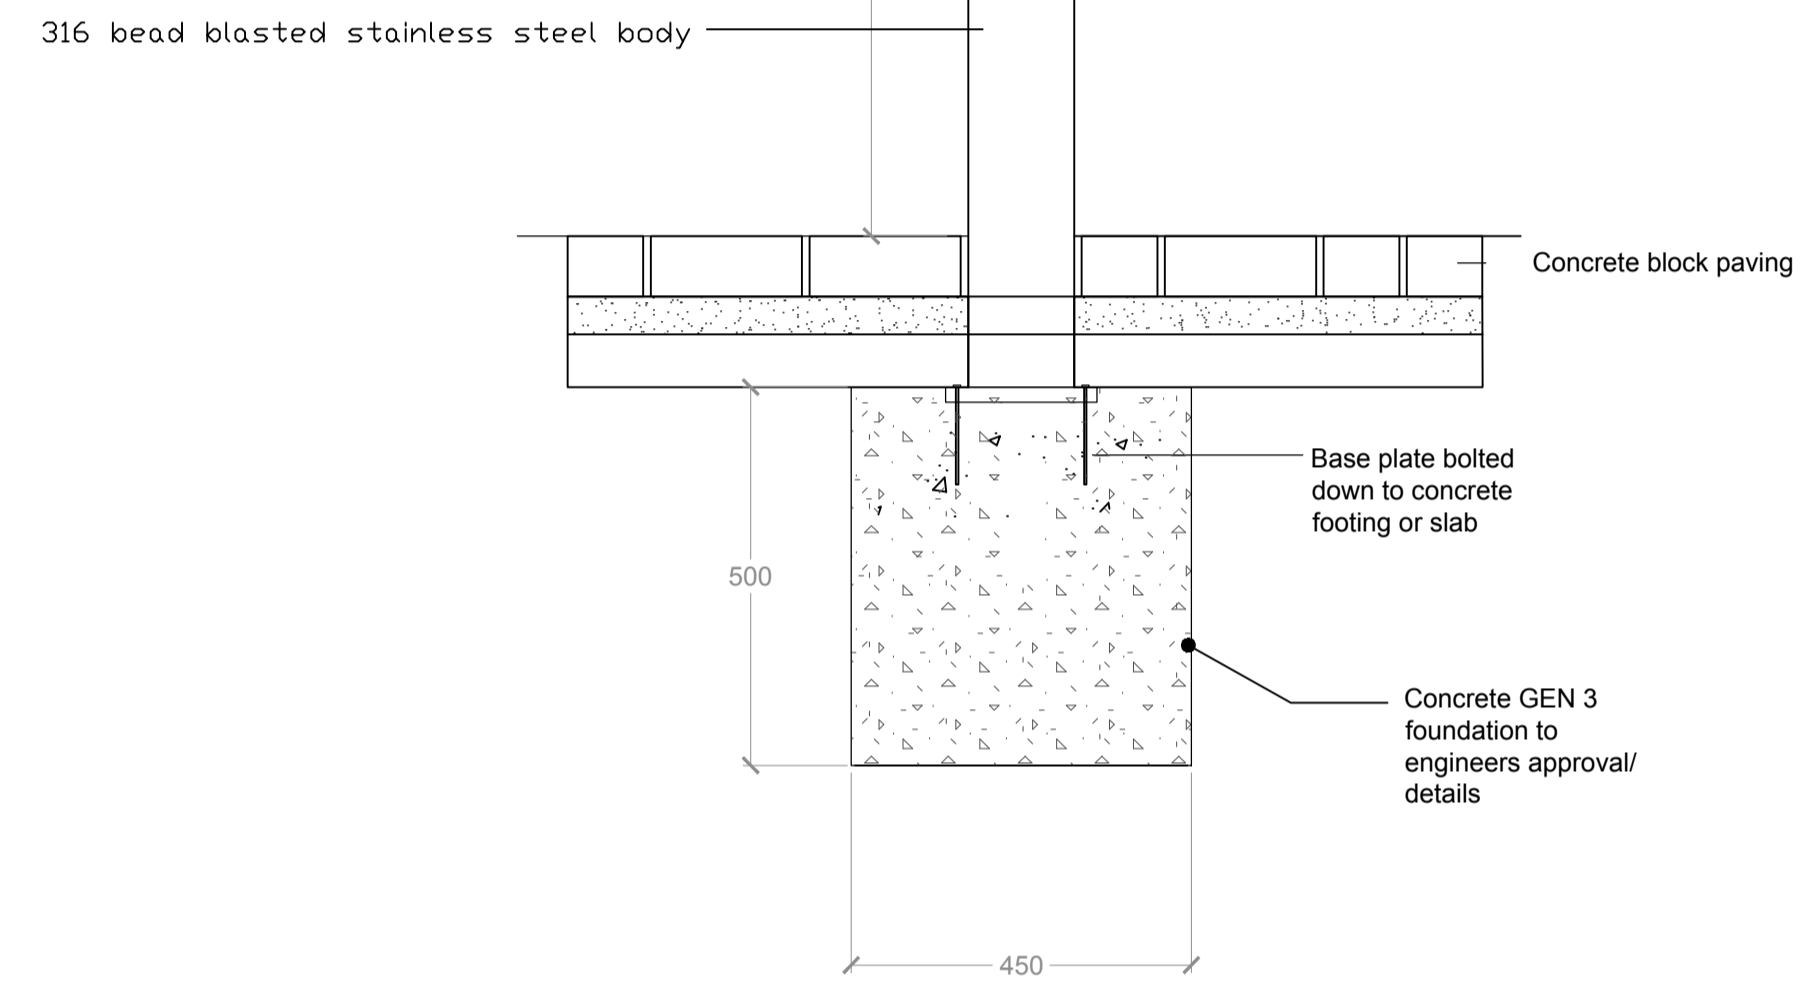

4 Typical section of buried root bollards Scale 1:10

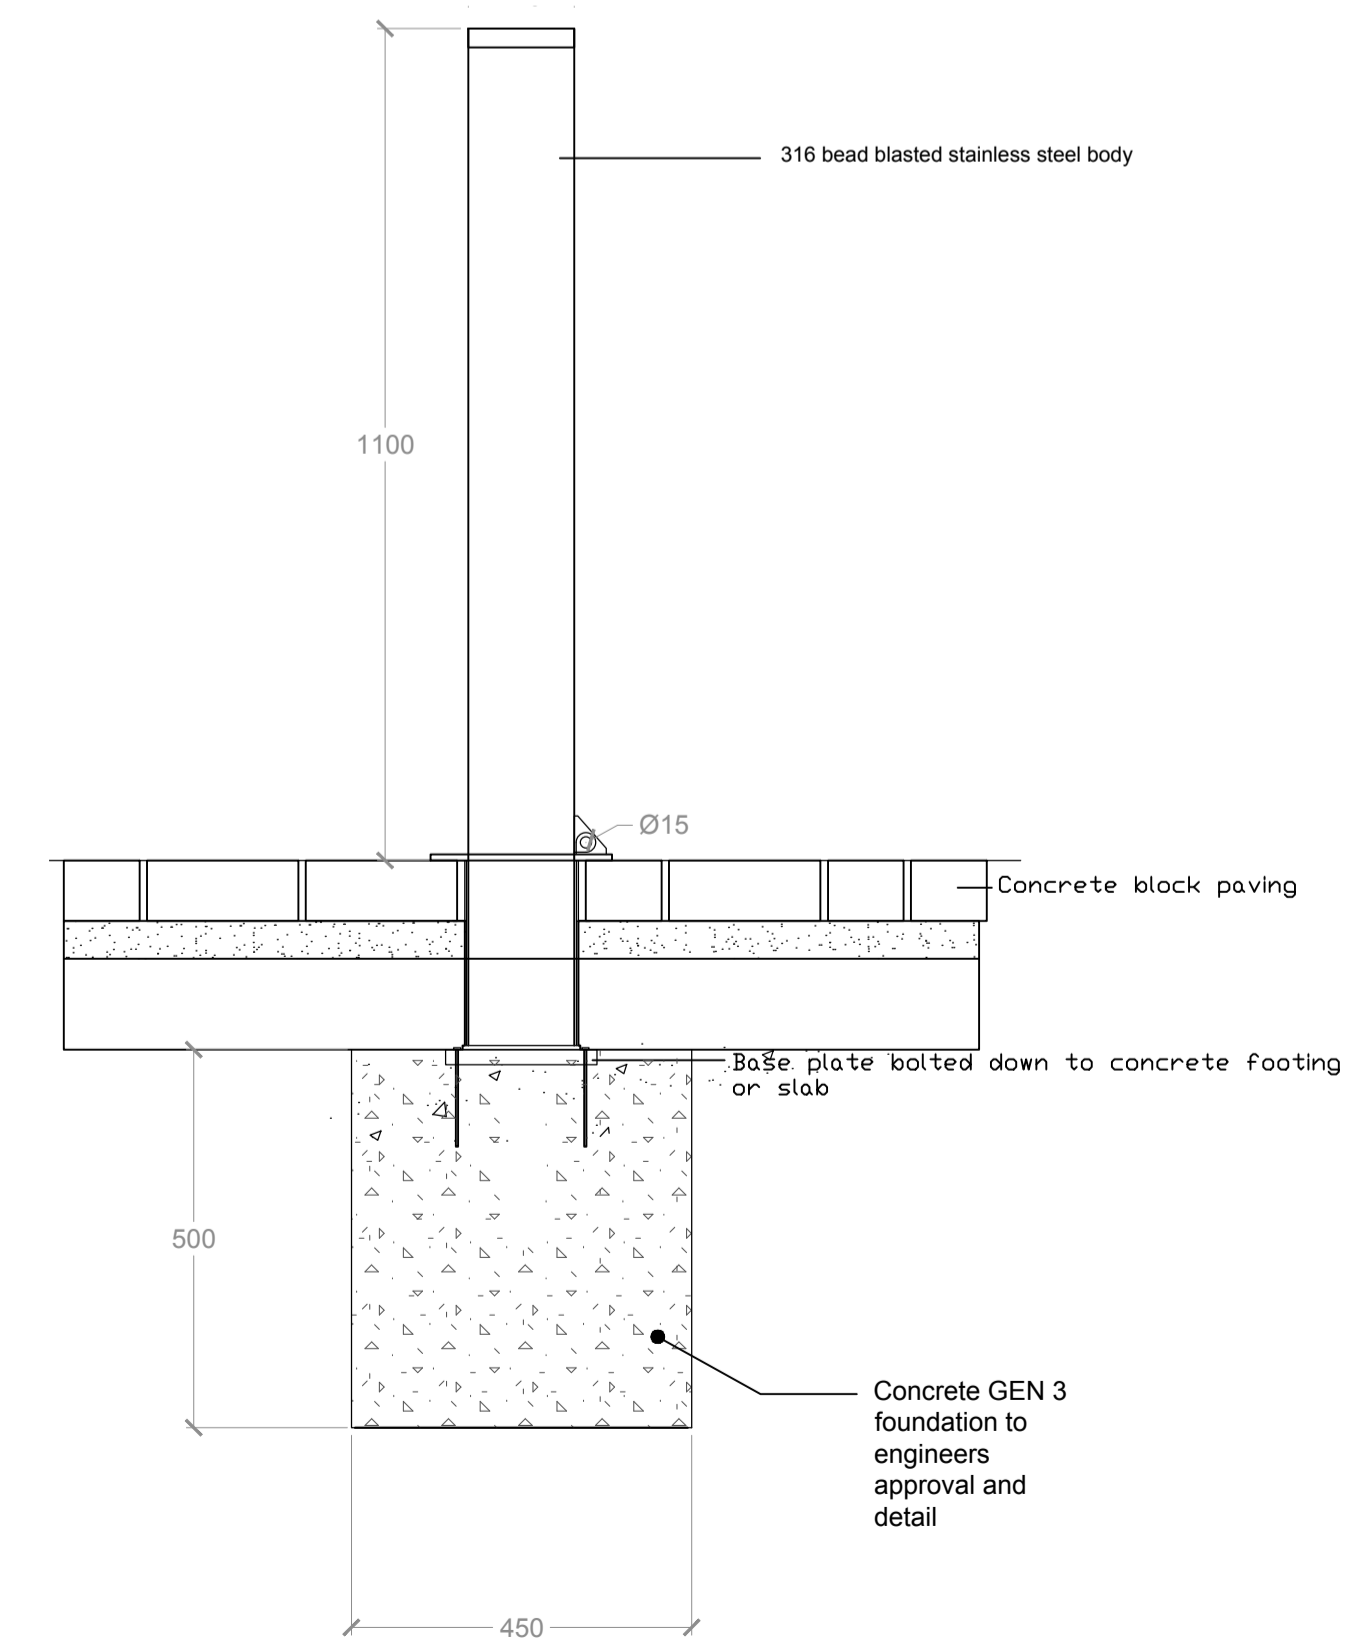

5 Typical section of lift out bollards Scale 1:10



3 Block A EV charging point NTS

Final drainage design to specialist / CE designs  
All Edge/kerb and Road build up to CE spec and approval and drawings

All dimensions to be checked on site as part of site setting out

Read in conjunction with current plans and detail sheets

All kerbs and retaining edgings to engineers specification and drawings

All final build ups to engineers specification and approval and drawings

All brickwork to engineers/architects details/specifications

All railings/balustrades to engineers/architects details/specifications

All drainage to engineers/architects specifications

All named suppliers/ materials are osap - or similar and approved.

All hardscape materials to be submitted for final approval by C Field

E	Minor updates	KK	24.04.23
D	update to C Field comms	KK	19.02.23
C	update to Client comms	JB	22.01.23
B	update to C Field 08-12-22 - comms	JB	12.12.22
A	Details updated	CN	06.08.22
REV.	DESCRIPTION	APP.	DATE

London  
T 020 70171786



Liddell Road

Typical Details  
Street Furniture & Accessories

DATE 30.09.22 DRAWN CN

SCALE var @ A1 CHECKED NT

STATUS Stage 4 APPROVED NT

DWG. NO D0461\_048 E