

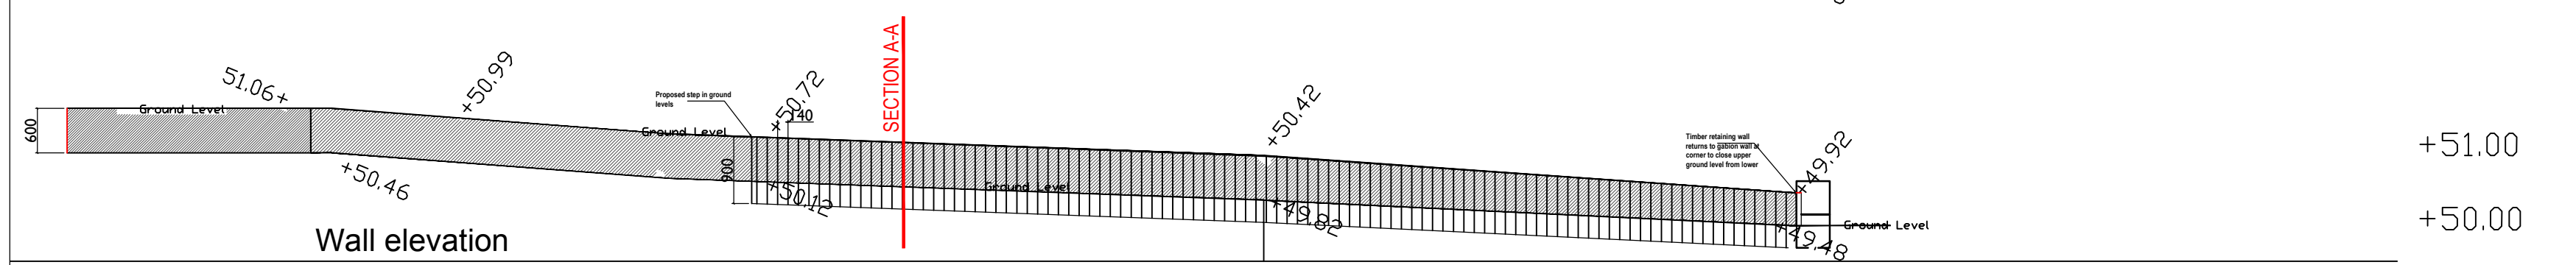
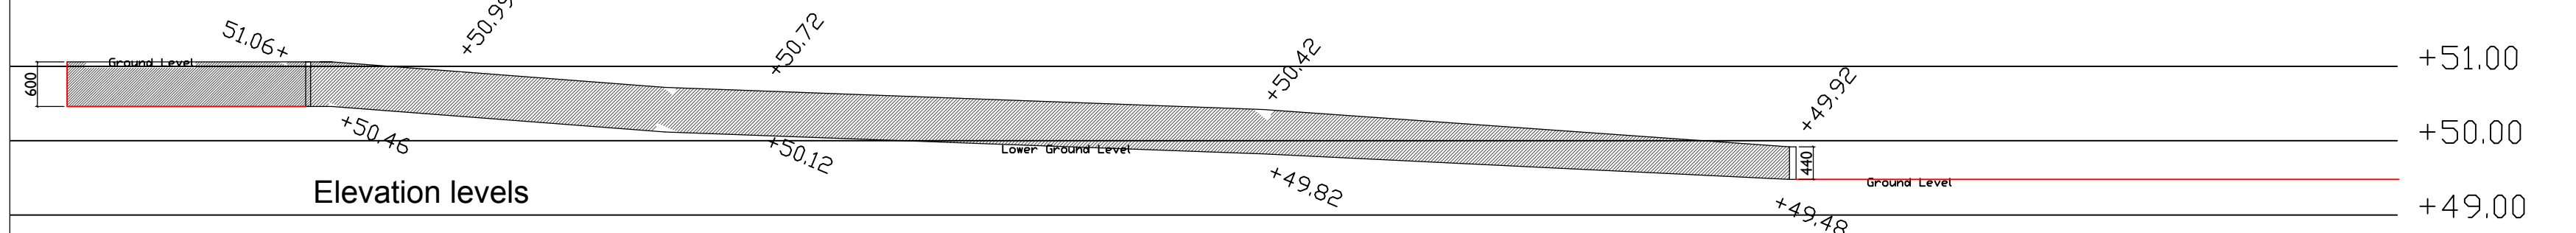



1 Timber retaining wall to north side next to Building B: Overview
 Scale 1:75

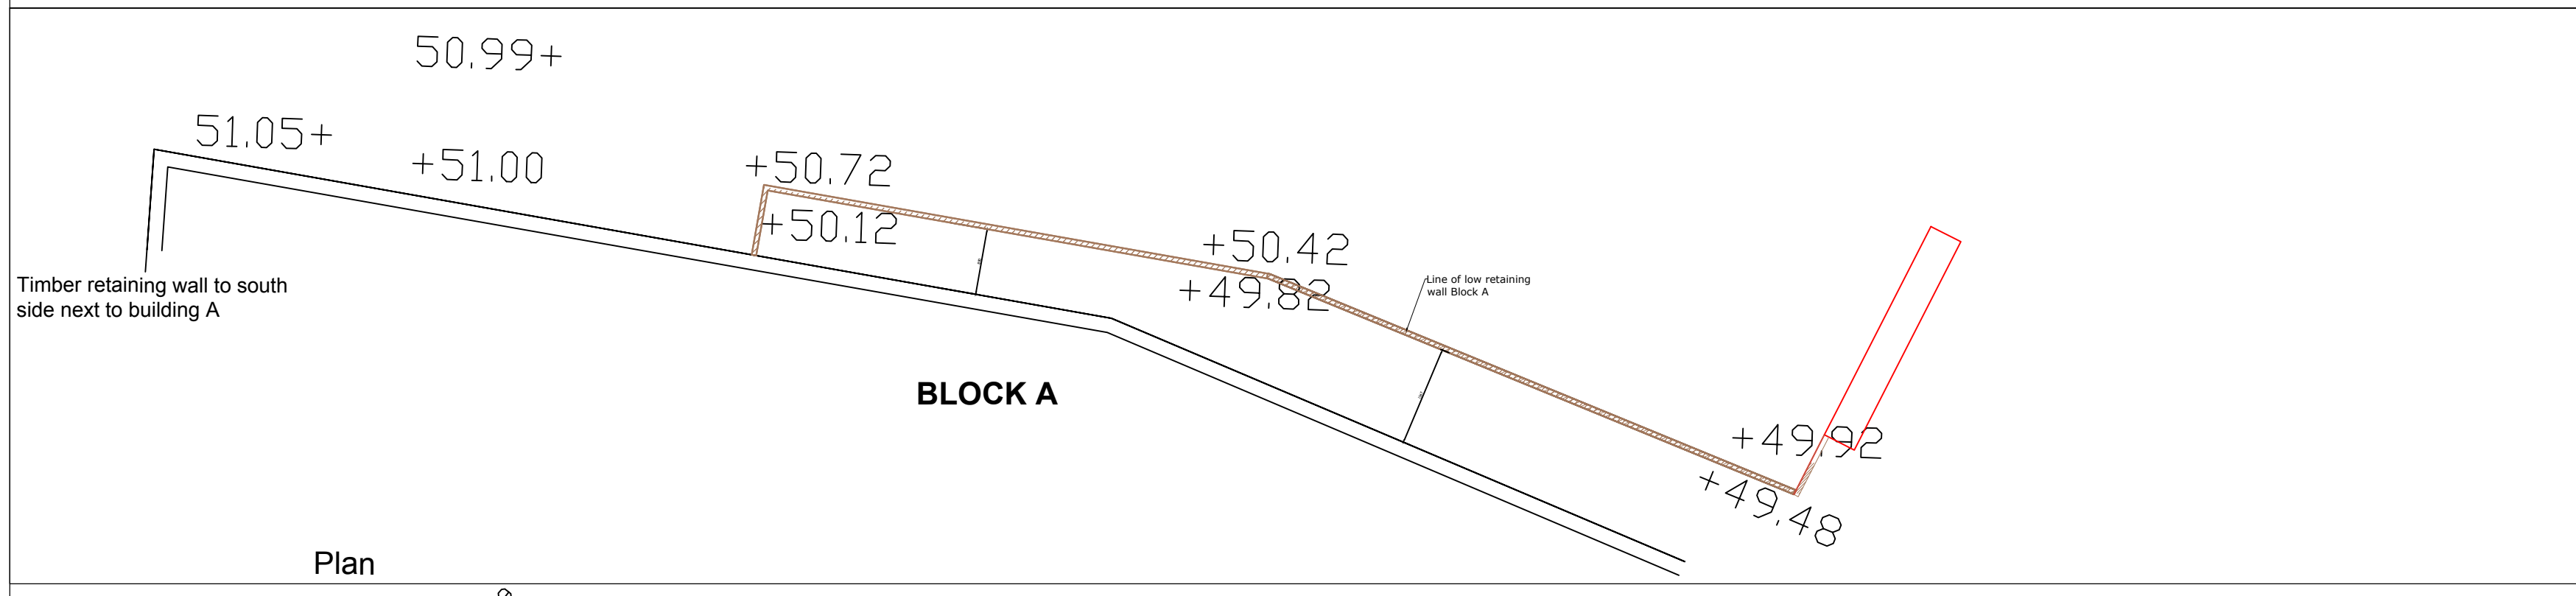


3 Timber retaining wall to south side next to Building A: Overview
 Scale 1:75

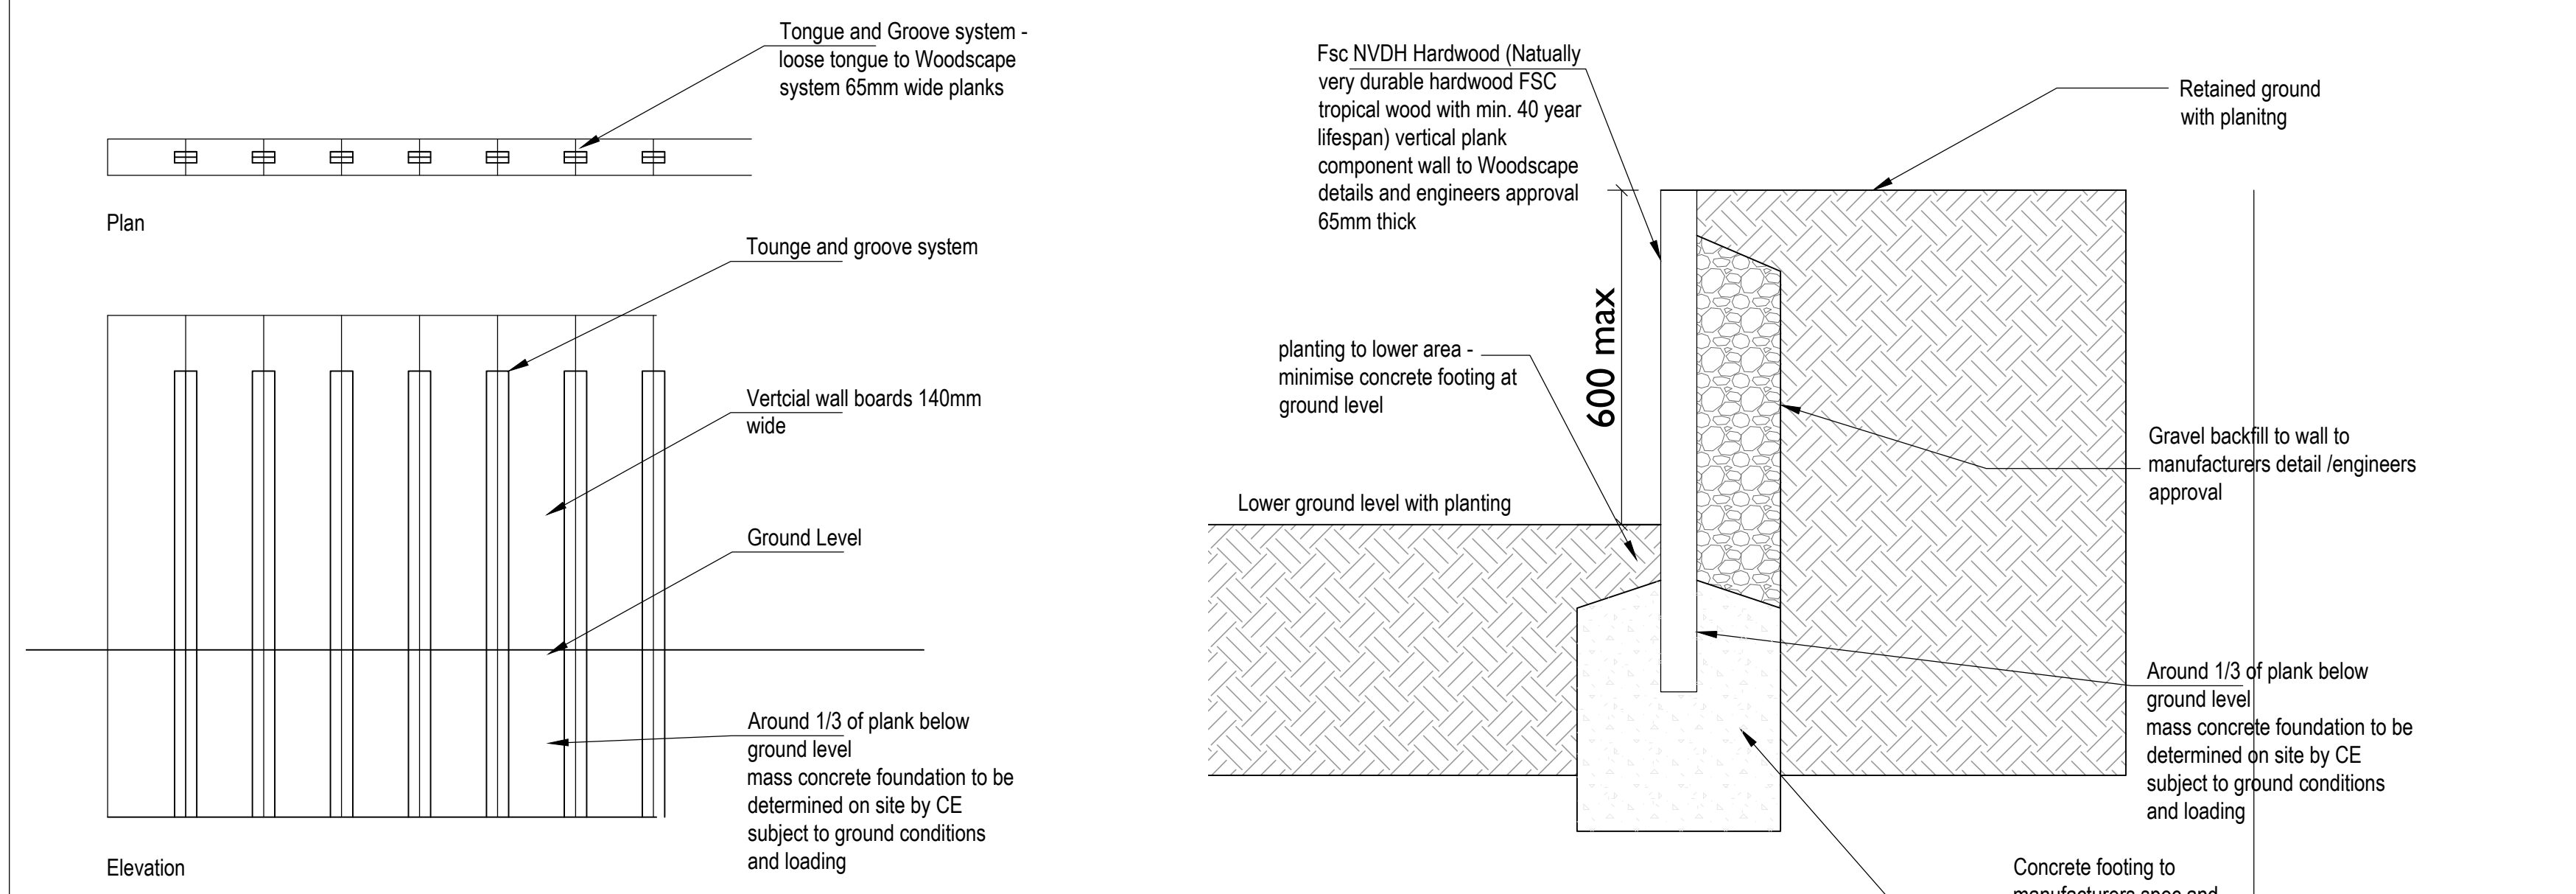


5 Timber retaining typical wall details
 Scale 1:10

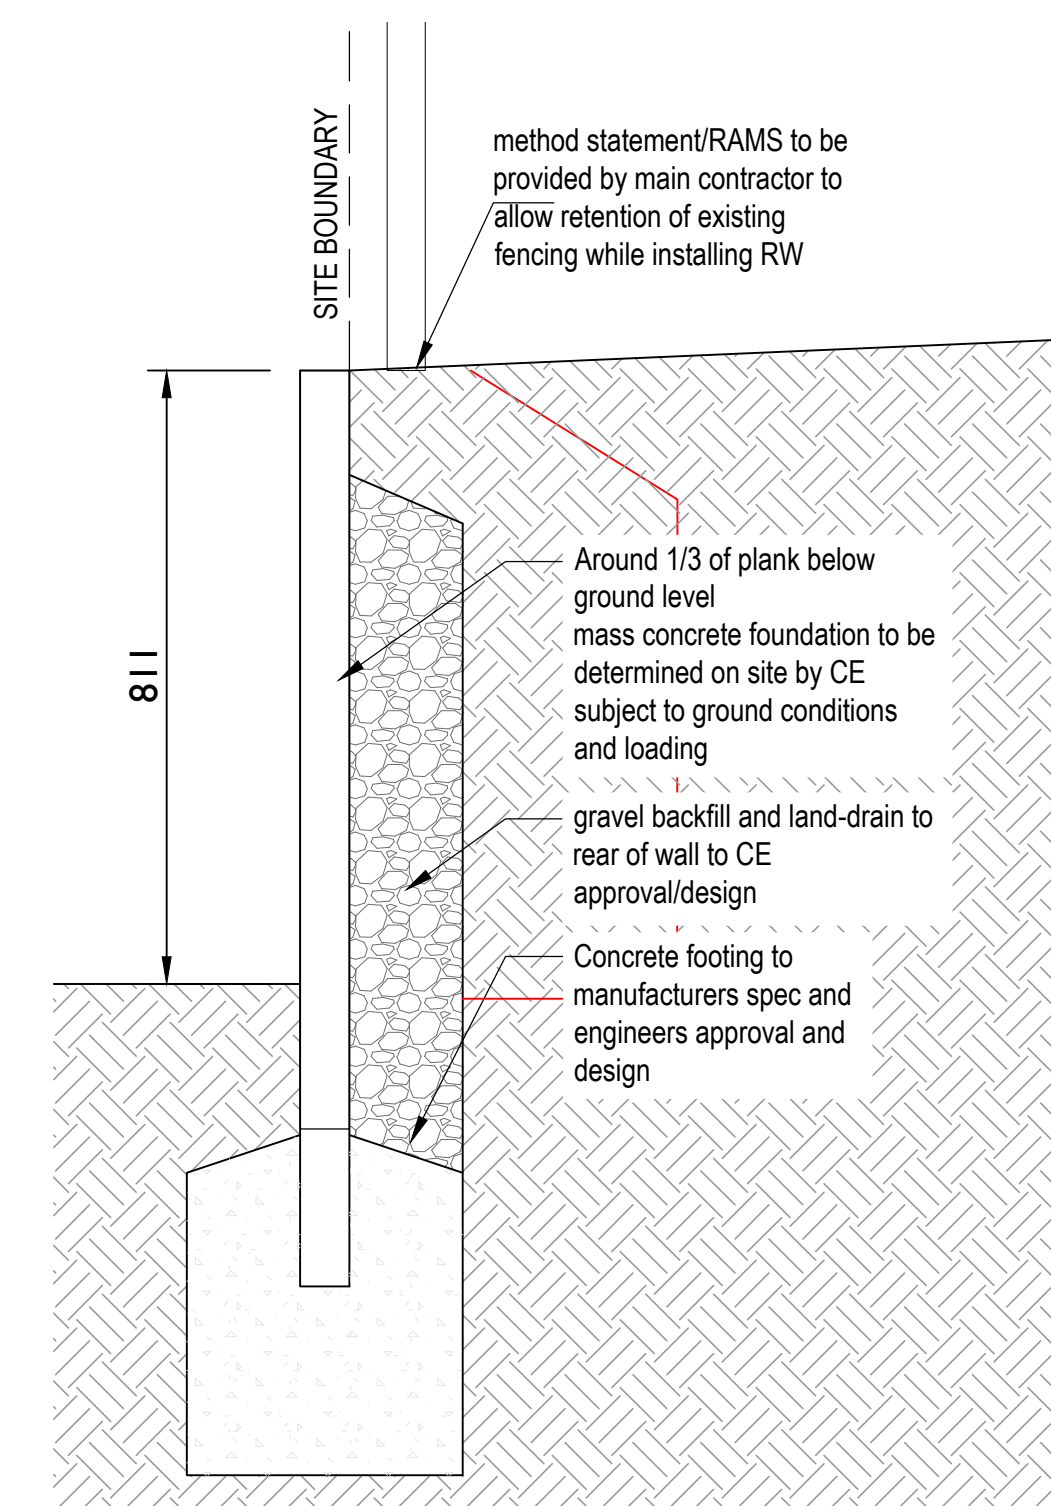

2 Timber retaining wall to north side next to Building B: Section B-B
 Scale 1:10

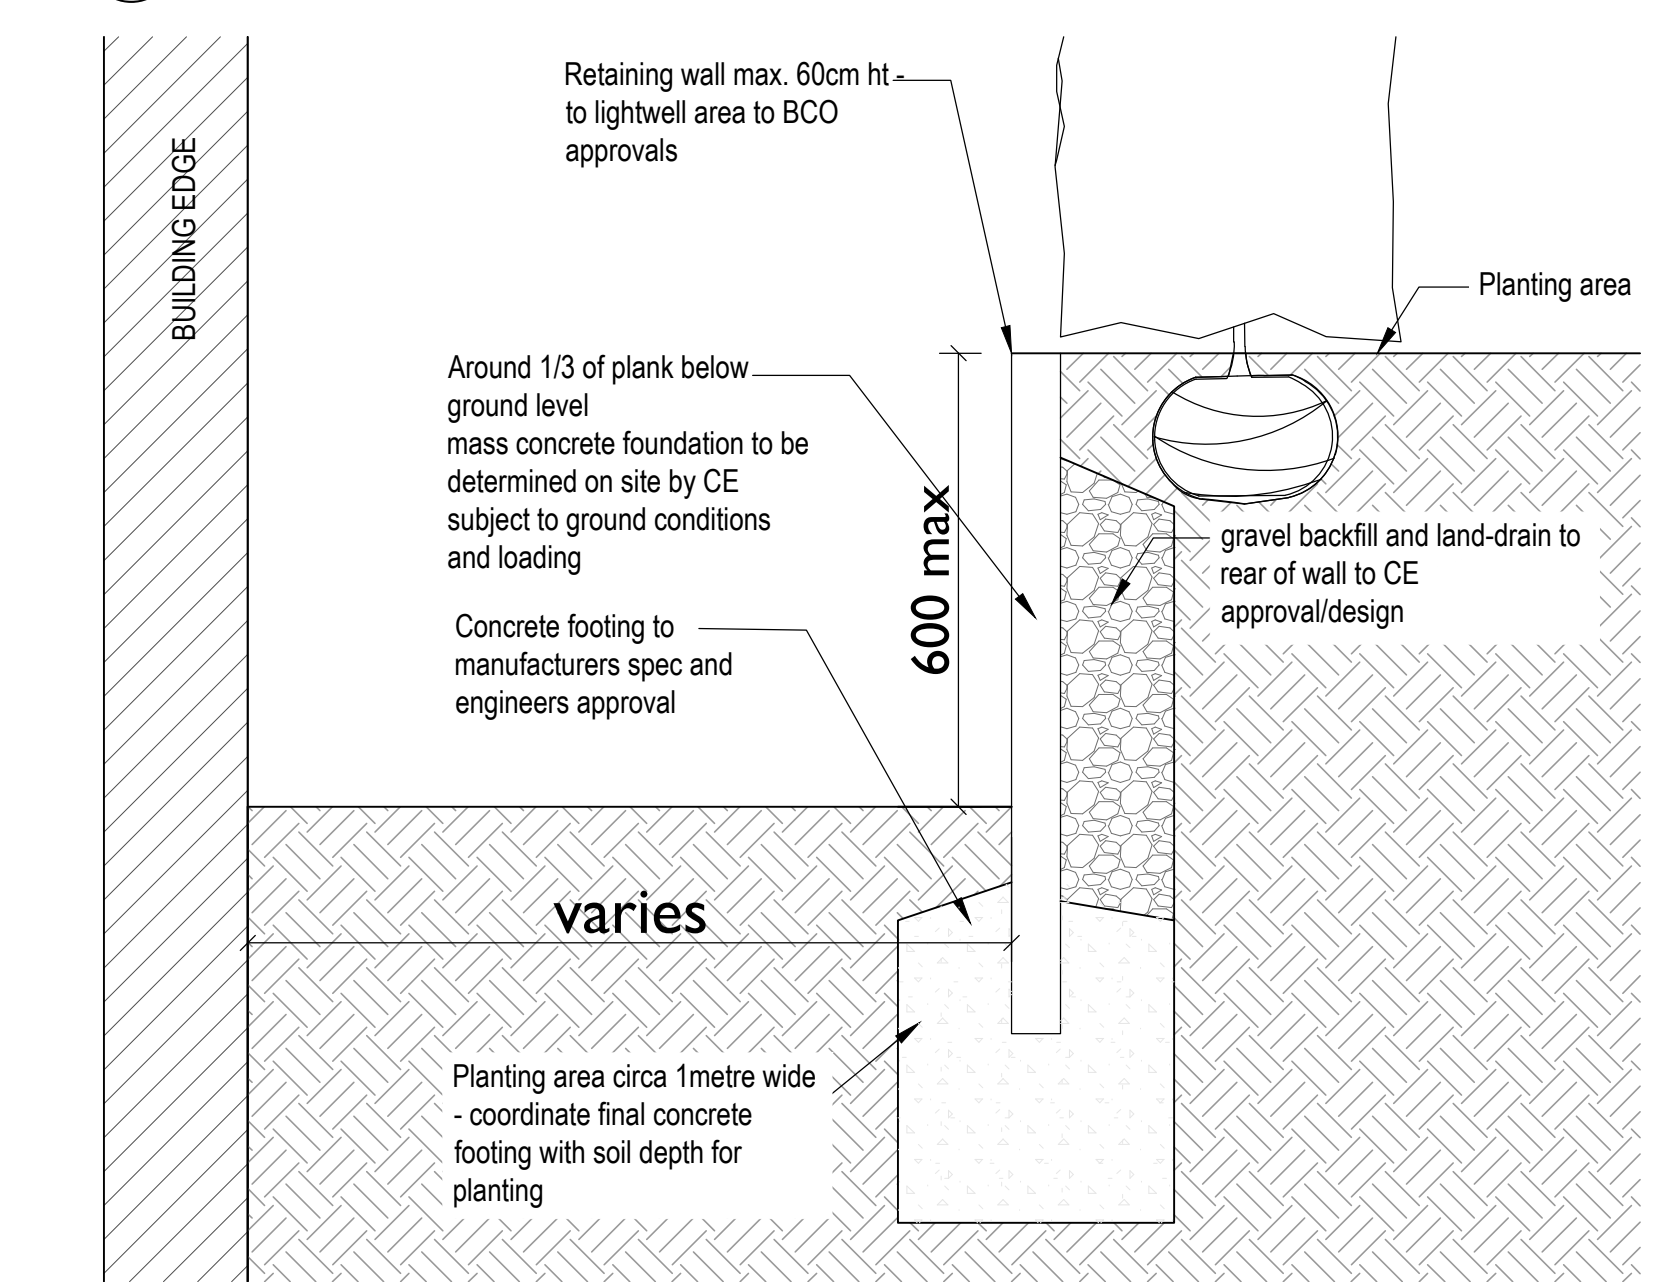

4 Timber retaining wall to south side next to Building A: Section A-A
 Scale 1:10

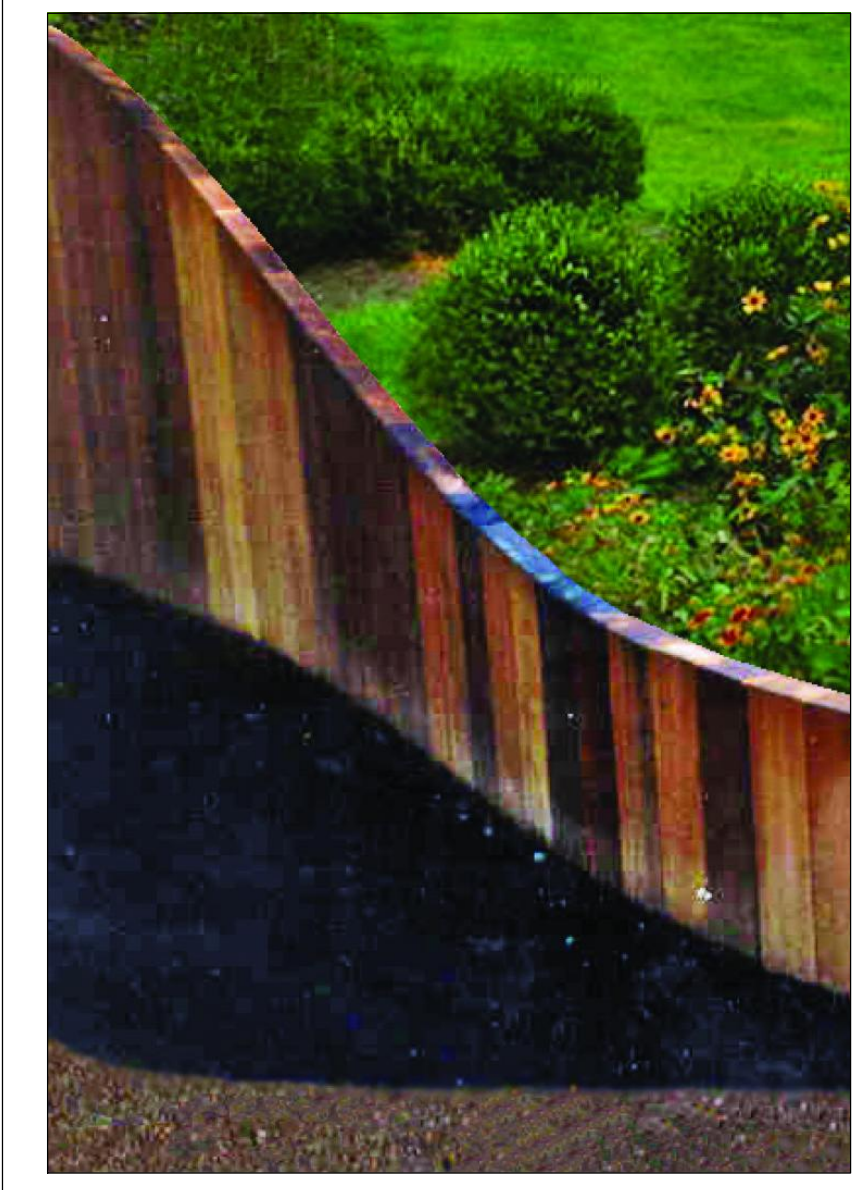

6 Timber retaining wall Image
 NTS

- Legeno
- Final drainage design to specialist / CE designs
- All Edge/kerb and Road build up to CE spec and approval and drawings
- All dimenions to be checked on site as part of site setting out
- Read in conjunction with current plans and detail sheets
- All kerbs and retaining edgings to engineers specification and drawings
- All final build ups to engineers specification and approval and drawings
- All brickwork to engineers/architects details/specifications
- All railings/balustrades to engineers/architects details/specifications
- All drainage to engineers/architects specifications
- All named suppliers/ materials are osap - or similar and approved.
- All hardscape materials to be submitted for final approval by C Field

E	Minor updates	KK	24.04.23
D	update to C Field comms	KK	19.02.23
C	update to Client comms	JB	22.01.23
B	update to C Field 08-12-22- comms	JB	12.12.22
A	Details updated	CN	06.08.22
REV.	DESCRIPTION	APP.	DATE

