

PLANNING

Planning and Building Regulations Design Consultants
 Architectural Technologists
 Local Authorities Planning Agent Group Member
 Local Authorities Building Control Partner Member
 Planning Portal Professional Status
 Landmark and Promap Member
 Planning Appeal Consultants

www.cadmonkies.co.uk
cadmonkies@btconnect.com
 01280 - 70 44 44



Head Office : The Boathouse, 19 Westminster Croft,
 BRACKLEY, Northants. NN13 7ED

London Offices : Studio A2, Headcom Road,
 Thornton Heath, London, CR7 6JQ

Cadmonkies, Studio A2, Castle Yard,
 Richmond, LONDON, TW10 6TF

CLIENT:
 Mr and Mrs M Upson

ADDRESS:
 The Turrets
 92 Frognal, LONDON, NW3 6XB

CONTACT:
 Mrs G Upson

SITE:
 The Turrets
 92 Frognal, LONDON
 NW3 6XB

SCHEME:
 Proposed Roof Extension with
 Associated Internal and External works.

DRAWING TITLE:
 Location, Block and Site
 Plans

DATE:
 May 2023



DRAWN:
 david berloius

SCALE:
 1:1250, 1:500
 1:200

REV:
 @ A3

DRAWING No:

P/22/200/100

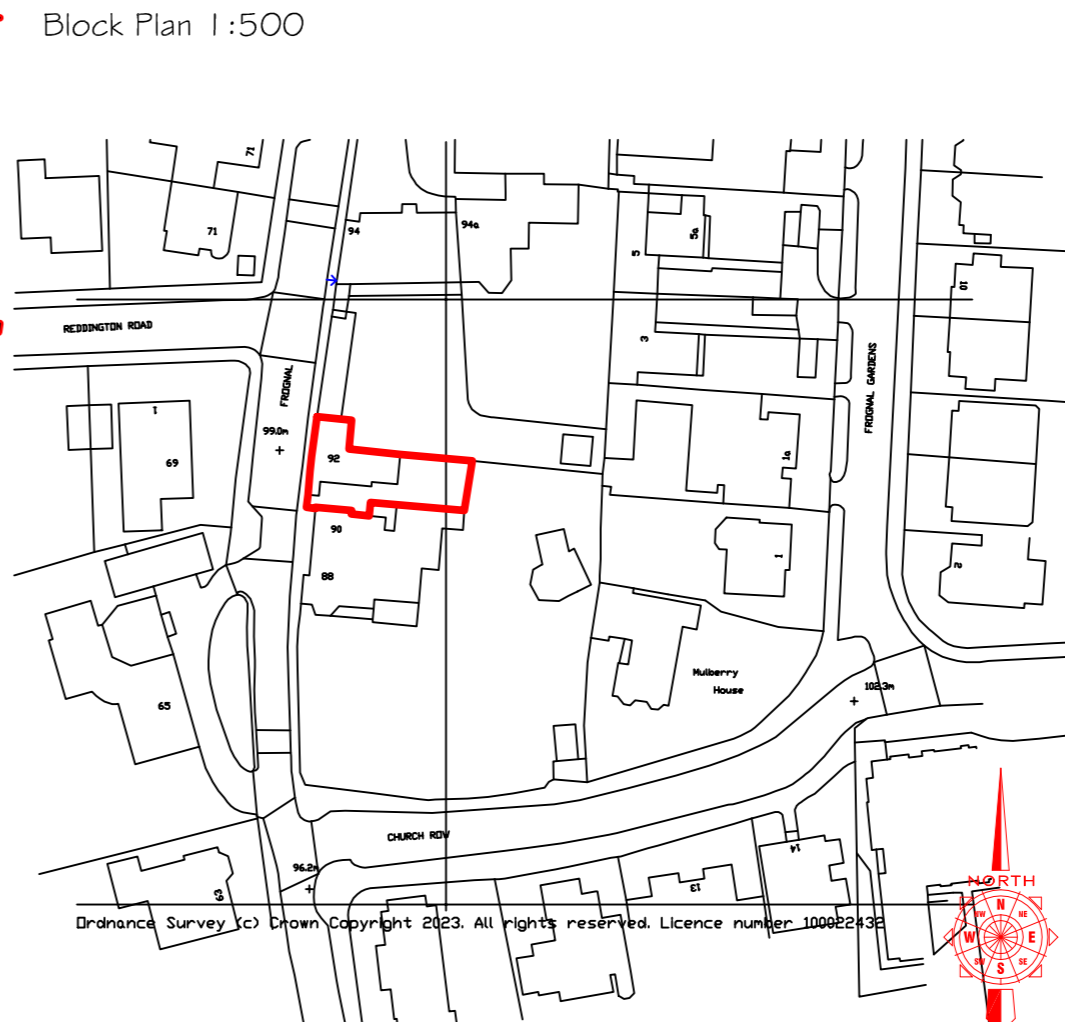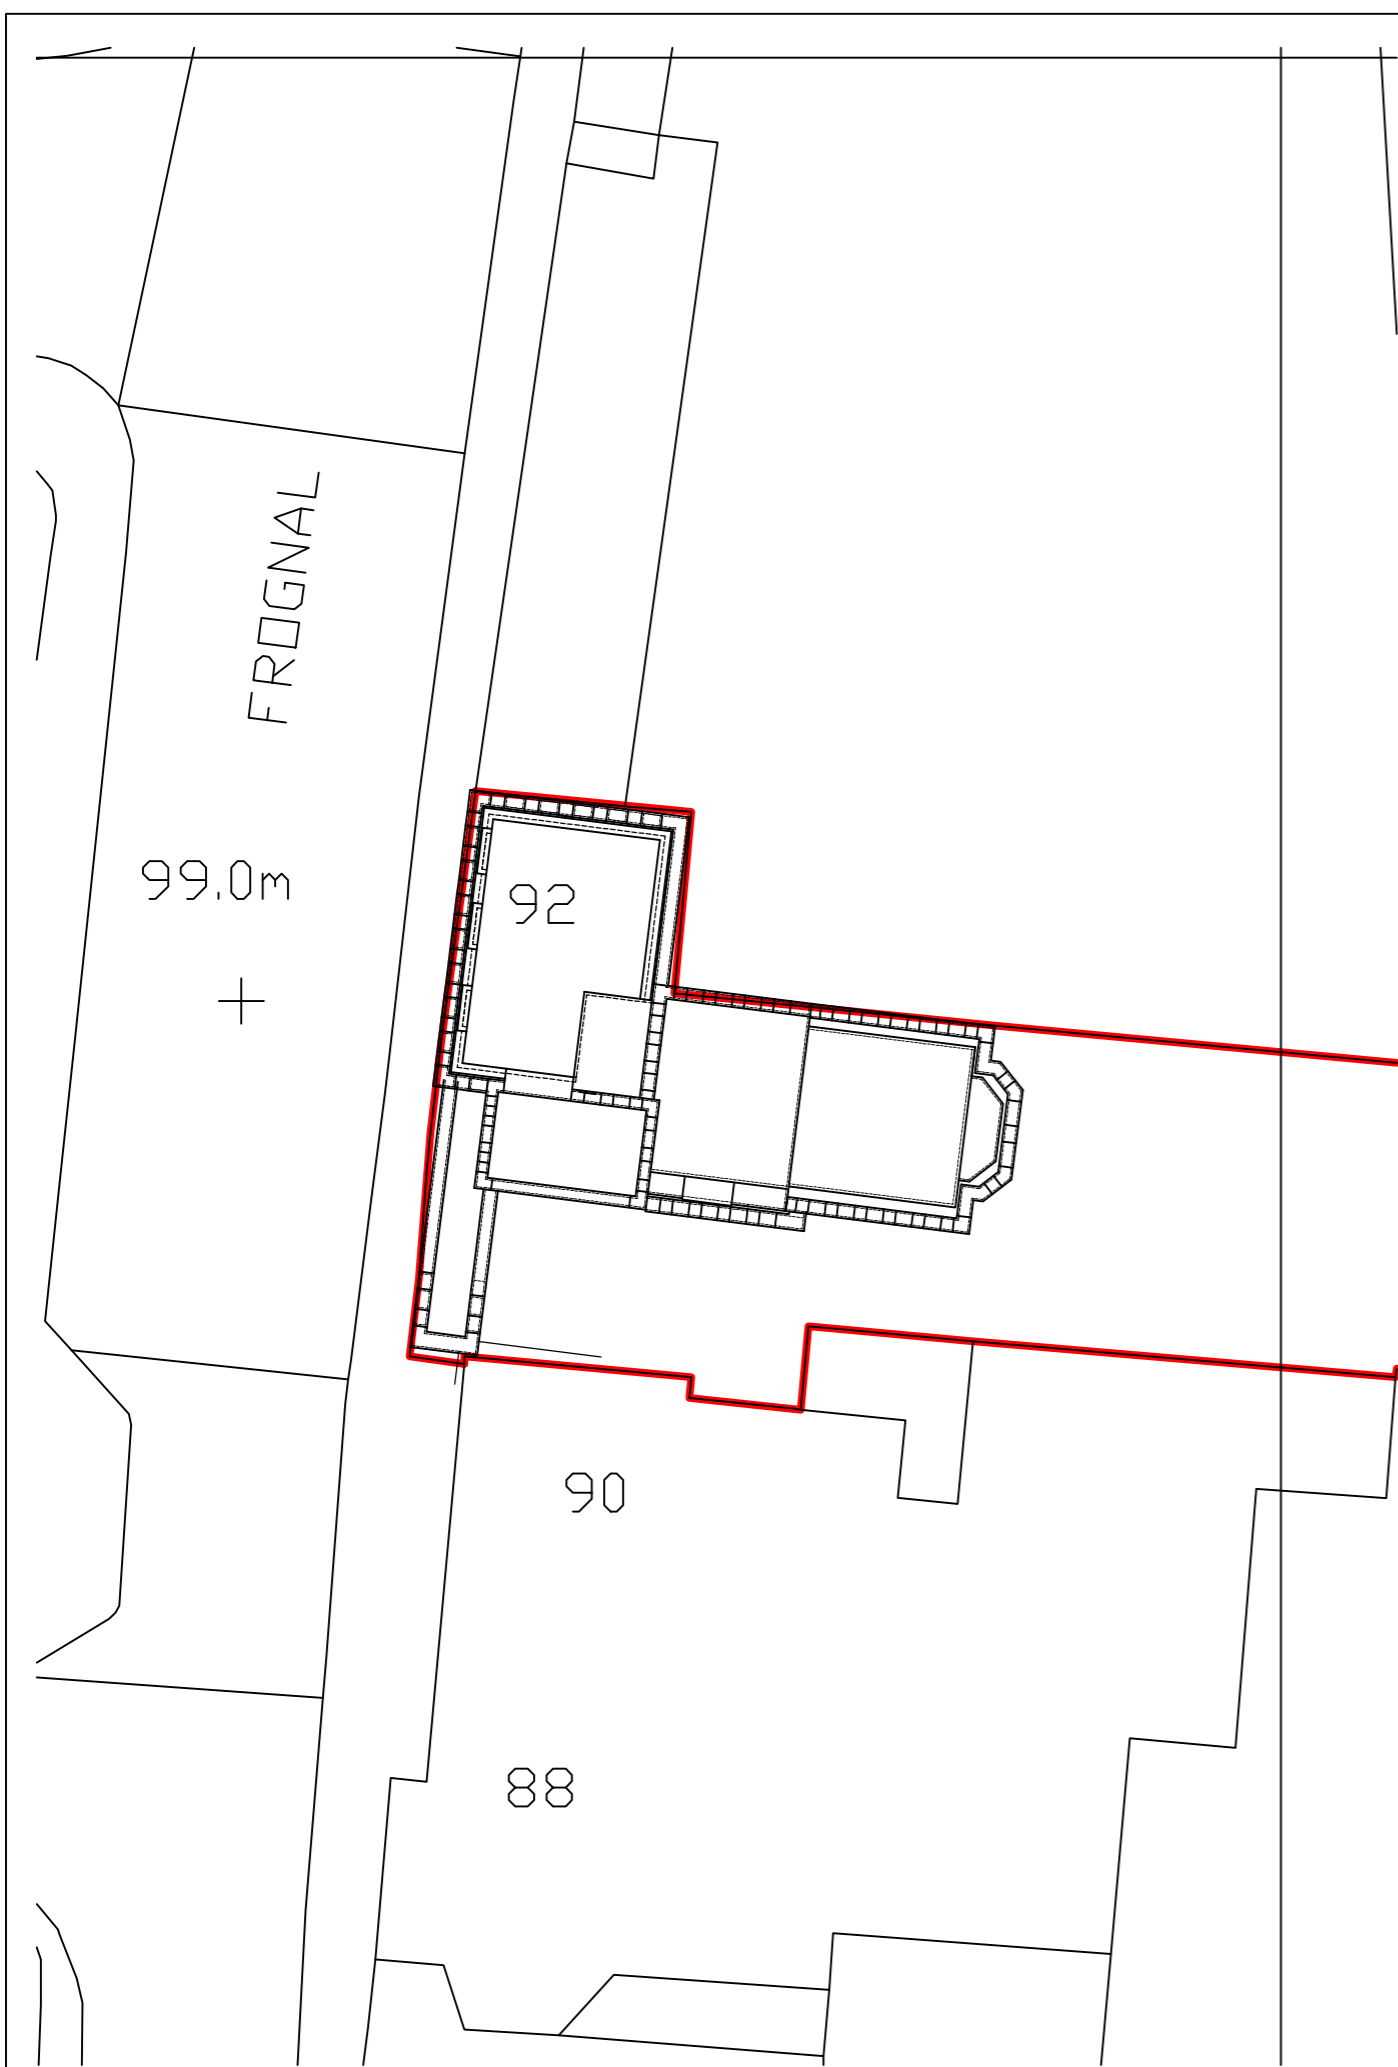

Ordnance Survey (c) Crown Copyright 2023. All rights reserved. Licence number 100022432

© The Alpha 2 Partnership has the exclusive copyright ownership of this drawing and its contents and it should not be reproduced without permission - A2 BS1192 : Part 1 1984