




Belsize Park Garden Elevation  
1:50

Corner Elevation  
1:50

England Lane Elevation  
1:50

**SCALE BAR 1:100**

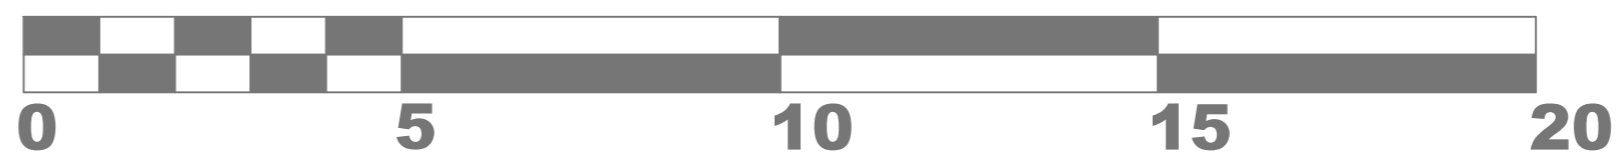

Rev	Initials	Description	Date
<b>RTSAN</b>			
ricci@rt-san.com 07753 231265			
Site Address:		THE WASHINGTON 50 ENGLAND'S LANE LONDON NW3 4UE	
Drawing Title:		EXISTING ELEVATIONS	
Client Name:			M&B
Project	Scale	Date	
346P	1:100@A2	MAY'23	
Revision	Drawing No.	Drawn By	
	346P-102	PB	