



Main render, windows and doors to lower building level, to be decorated to match Farrow & Ball Railings. Corbels to be painted in gold

Existing brass window sills to be squared off to form shelf. To be in polished brass finish


Main render, windows and doors to lower building level, to be decorated to match Farrow & Ball Railings. Corbels to be painted in gold


Belsize Park Garden Elevation
1:50

Corner Elevation
1:50

England Lane Elevation
1:50

SCALE BAR 1:100

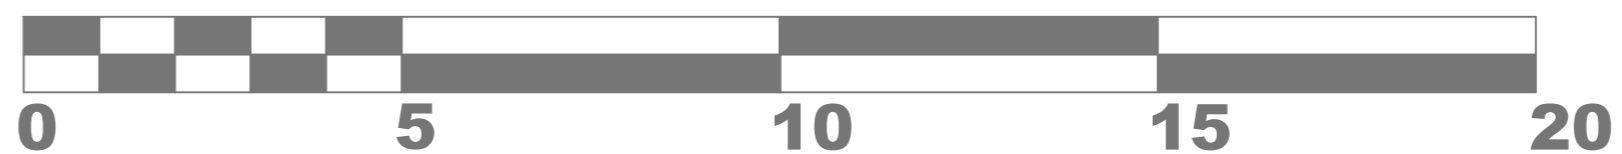

Rev	Initials	Description	Date
			
ricci@rt-san.com 07753 231265			
Site Address:		THE WASHINGTON 50 ENGLAND'S LANE LONDON NW3 4UE	
Drawing Title: PROPOSED ELEVATIONS			
Client Name:			M&B
Project	Scale	Date	
346P	1:100@A2	MAY'23	
Revision	Drawing No.	Drawn By	
	346P-105	PB	