
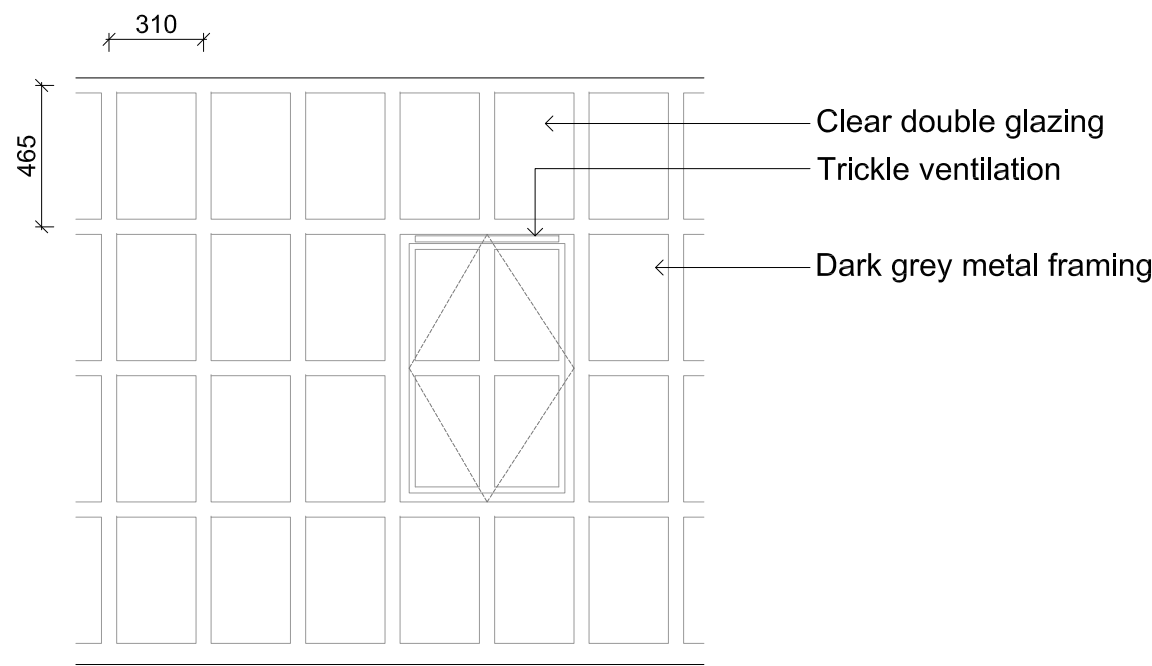
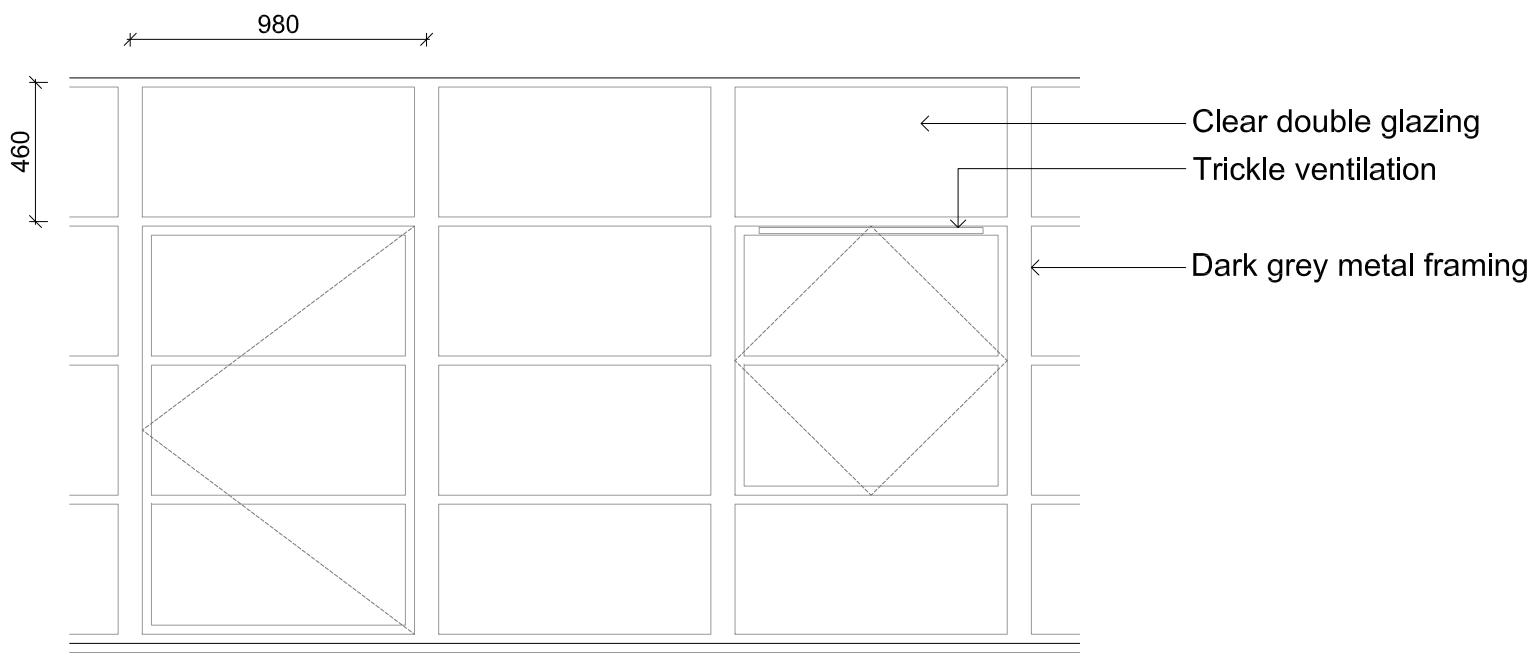


1 Existing windows: Typical section and elevation

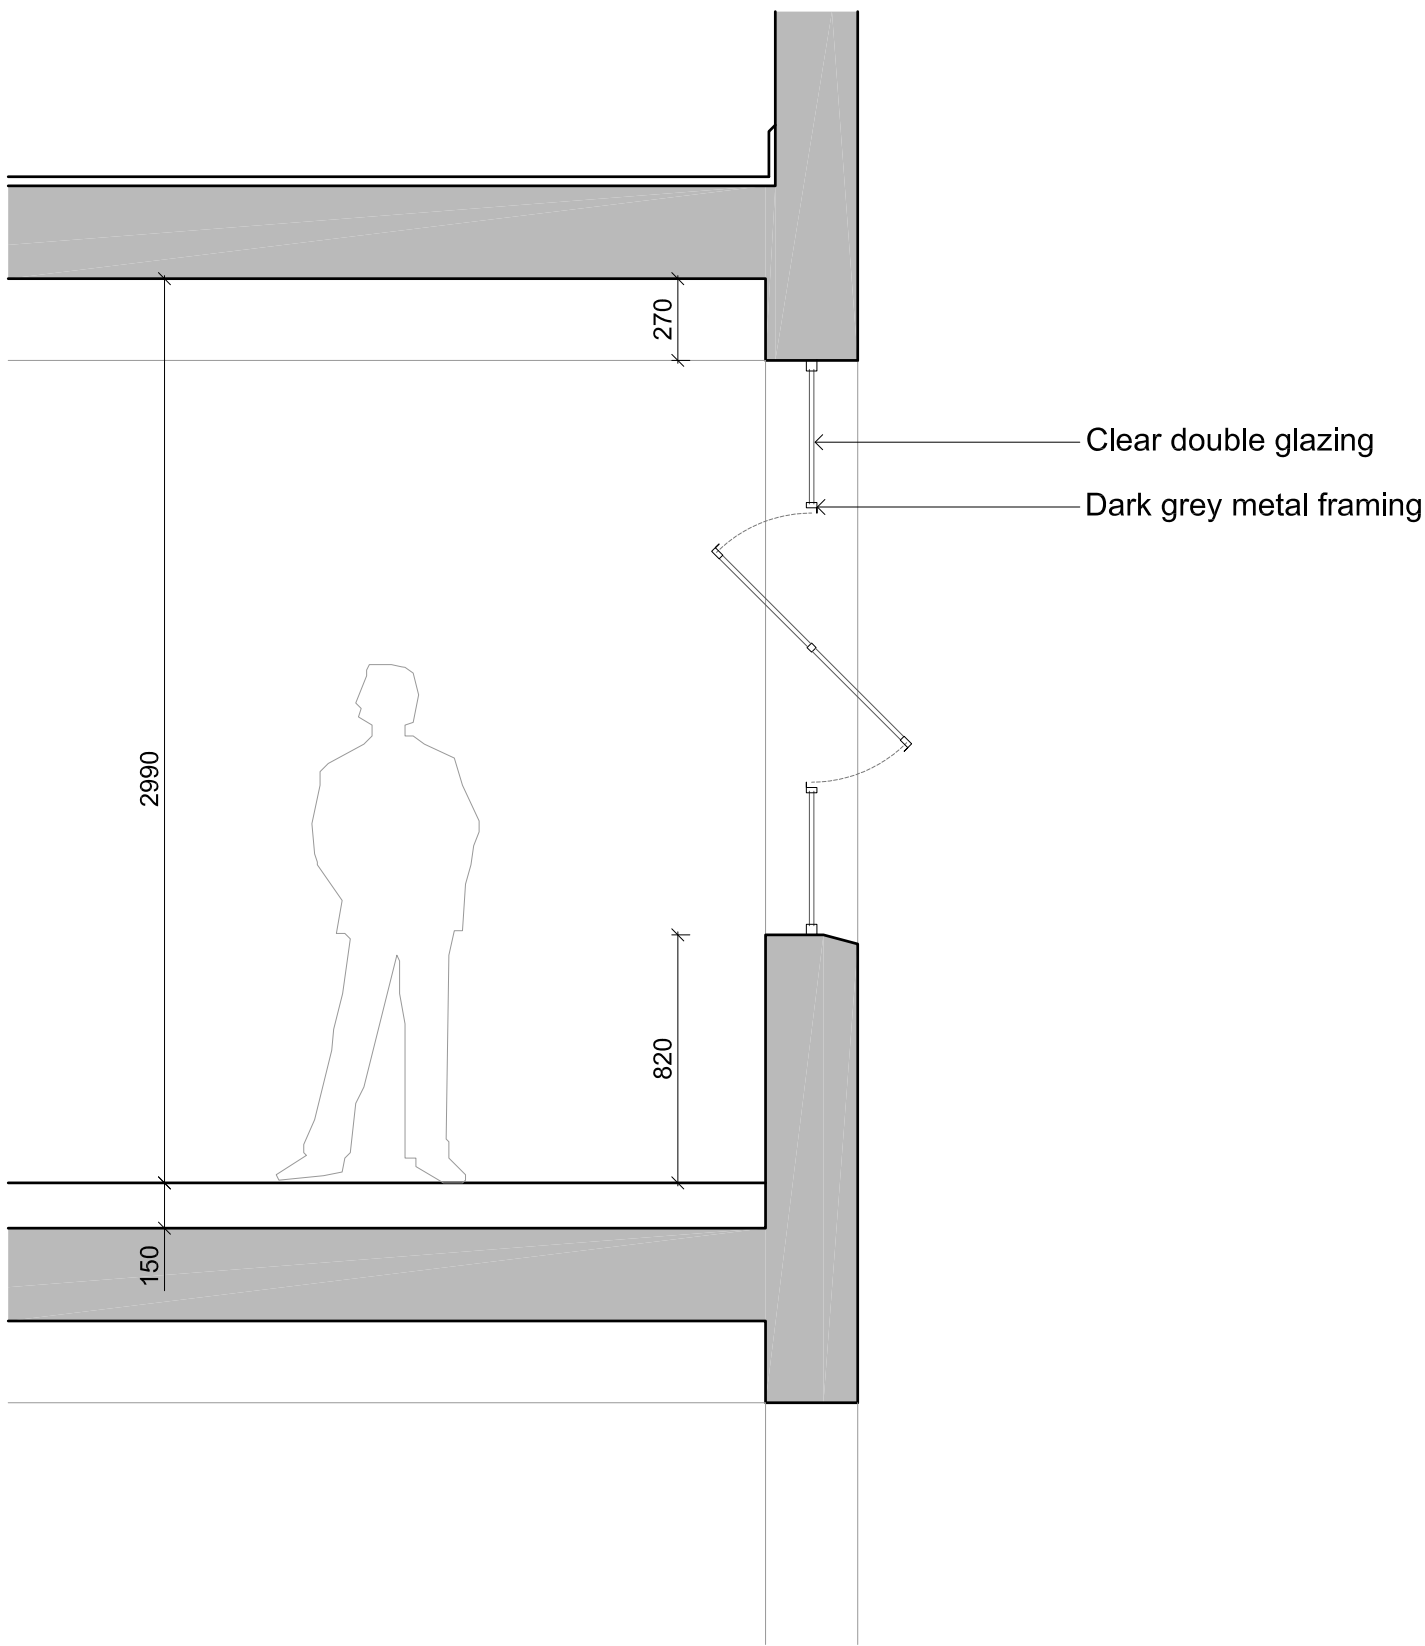


2 Proposed windows: Typical section and elevation

NOTES
Fletcher Priest Architects is a Limited Liability Partnership registered in England and Wales (OC336568) at the below address. ≡ this drawing is to be read in conjunction with the design risk assessment prepared by fpa. ≡ this drawing is to be read in conjunction with other drawings and specification produced by fpa and other members of the design team. ≡ all dimensions are in millimeters unless otherwise stated. ≡ do not scale this drawing. ≡ any discrepancies in dimensions are to be reported to the architect. ≡ all information subject to detail site survey.

P00	First issue	RD	CR	05.05.2023
REV	DESCRIPTION	BY	CHK	DATE

PLANNING

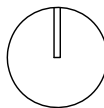

DERWENT MIDDLESEX HOUSE

16 PLANNING

EXISTING & PROPOSED WINDOW DETAILS

DRAWING NUMBER / REVISION

1905-FPA-XX-ZZ-DR-A-163000

SCALE

1:25@A1

DATE / DRAWN BY / CHECKED BY
19.04.2023 RD / CR

fletcher priest architects
london + köln + riga

middlesex house
34/42 cleveland st
london W1T 4JE
t +44 (0)20 7034 2200
f +44 (0)20 7637 5347
www.fletcherpriest.com