


Layout
Scale 1:20

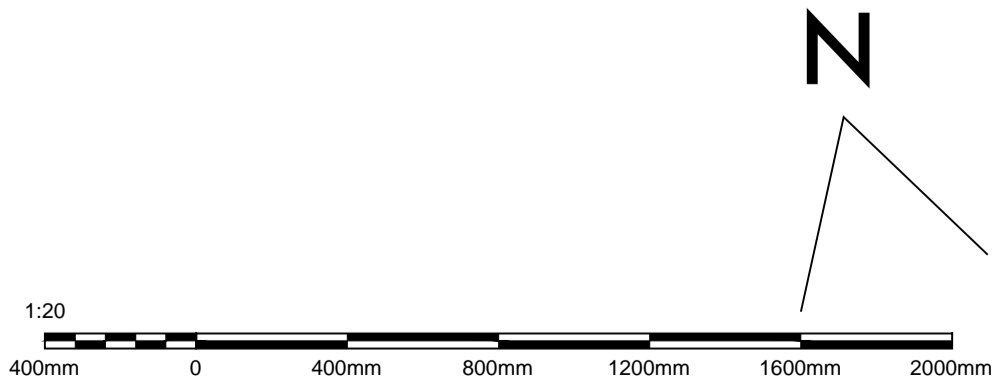

NOTES
ALL DIMENSIONS TO BE CHECKED ON SITE PRIOR TO COMMENCEMENT OF WORK. NO SCALING. ANY DISCREPANCIES TO BE REPORTED TO THE ARCHITECT ©

KEY PLAN

REV	DATE	COMMENT
P1	18.05.23	First Issue

P L A N N I N G

<div>STEYN  STUDIO</div> <div>Unit G1 Lion Works 55-57 Wallis Road London, E9 5LH mob: 07920808586 tel: +44 (0) 20 323 90228 email: info@steynstudio.com web: steynstudio.com</div>	
PROJECT NAME	Garden Play Structure
ADDRESS	3 Hilltop Road London, NW62QA
DRAWING	Layout
DRAWING NO.	D 0 100 P1
DATE	May 2023
SCALE	1:20 @ A1
DRAWN BY	CF
CHECKED BY	CS
D 0 100 P1	