






Building No.02 Front Steps

 \square

Building No.03 Front Steps with non-original mosaic

Balang No.04 Front Otopo

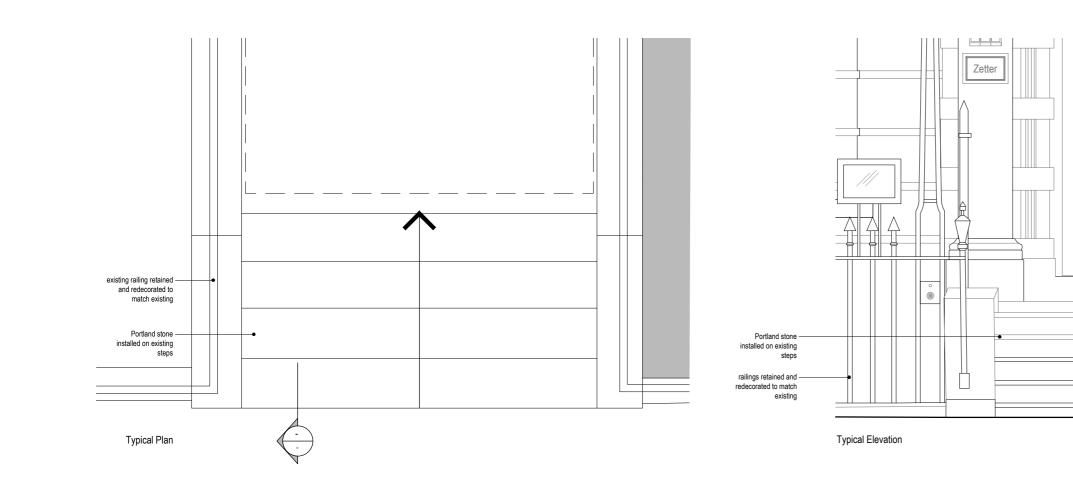



	Project:	Zetter Hotel 2-7 Montague Street, WC1B 5BP									By:	Description:		
aab	Drawing Title:	Proposed External Details - Front Steps												
ARCHITECTURE														
it 126, The Light bulb, 1 Filament Walk , \$W18 4GQ: 0203 142 7672 www.atelierdb.com	Drawing No:	10202A24001	Rev: _	Scale: 1:25	Date:	06.03.2023	Drawn: gd	Status:	Planning					



 \neg

Buildings No.05-06 Front Steps

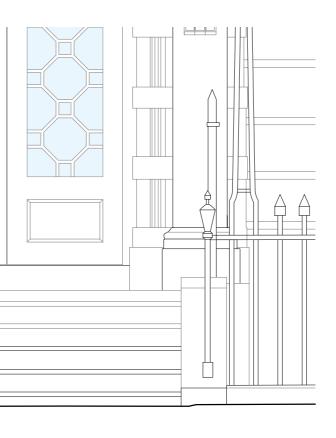

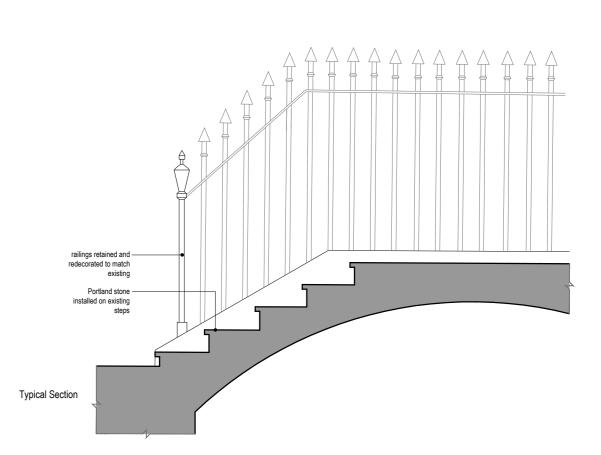



0 1:25 when printed A2