



Typical existing window - First Floor

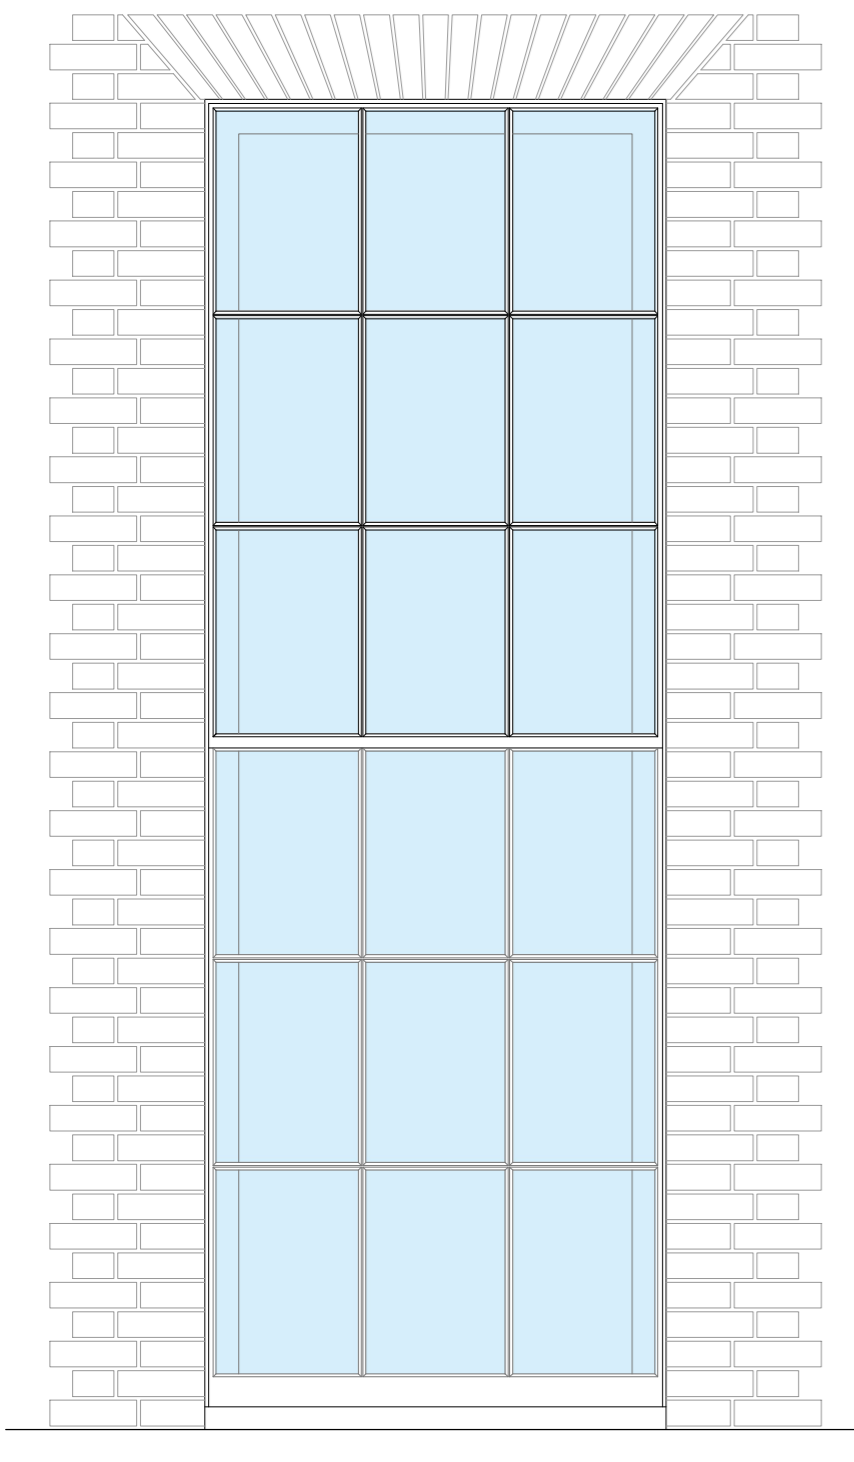


Existing Elevation  
1:20

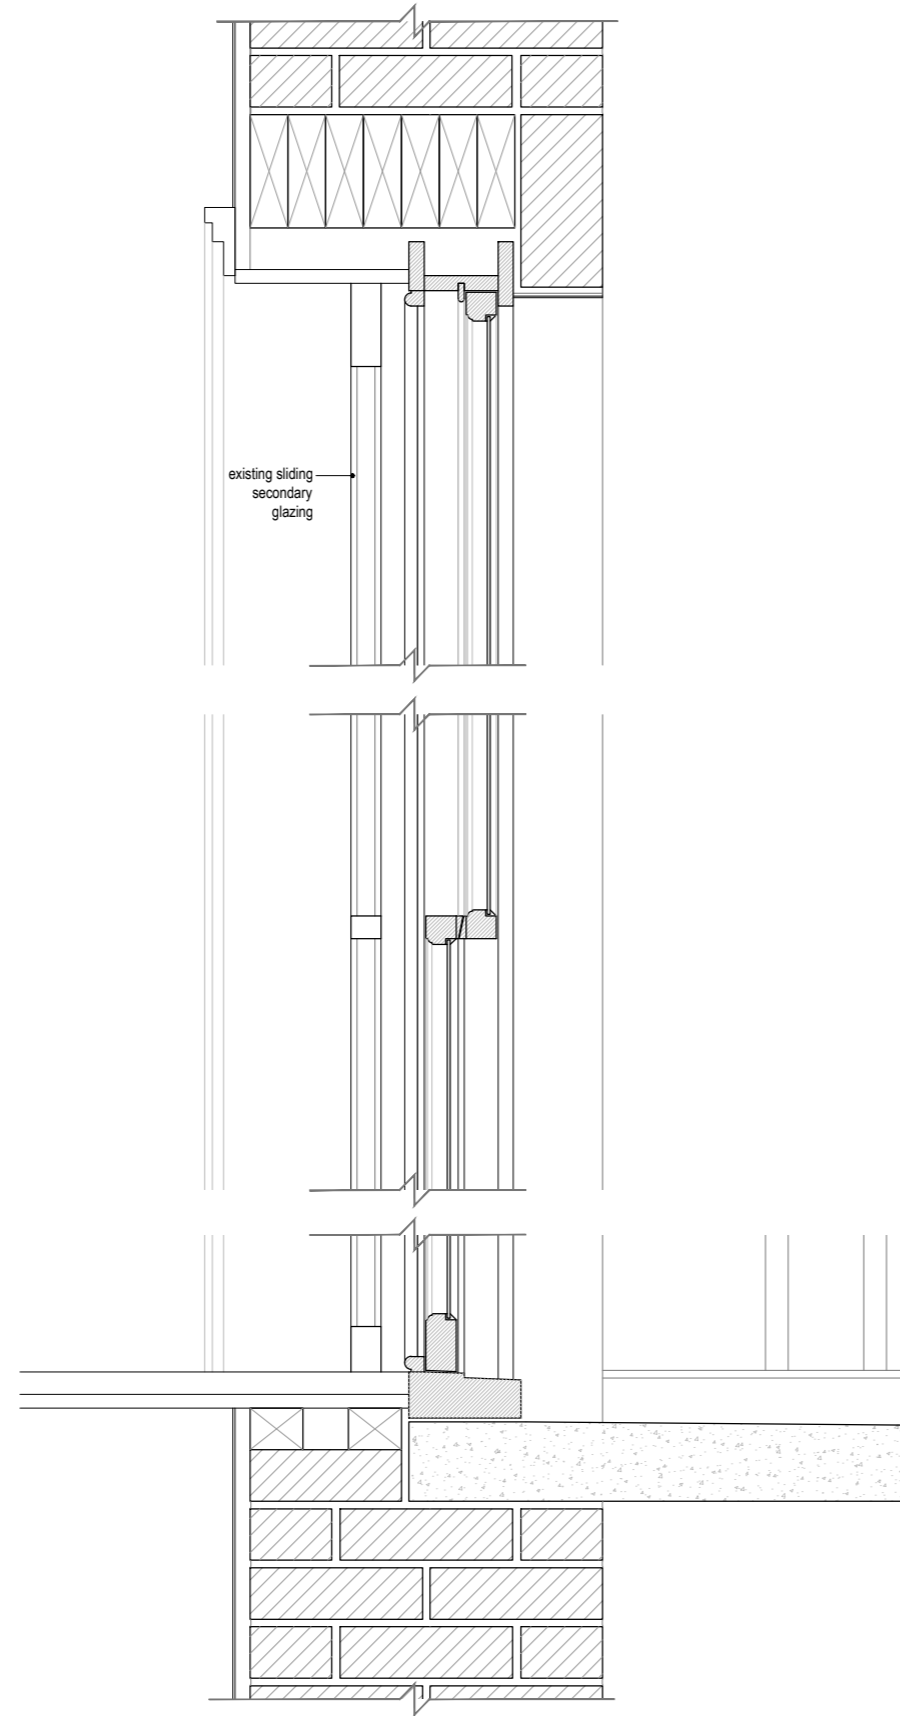


Existing section  
1:10


Typical proposed secondary glazing - First Floor

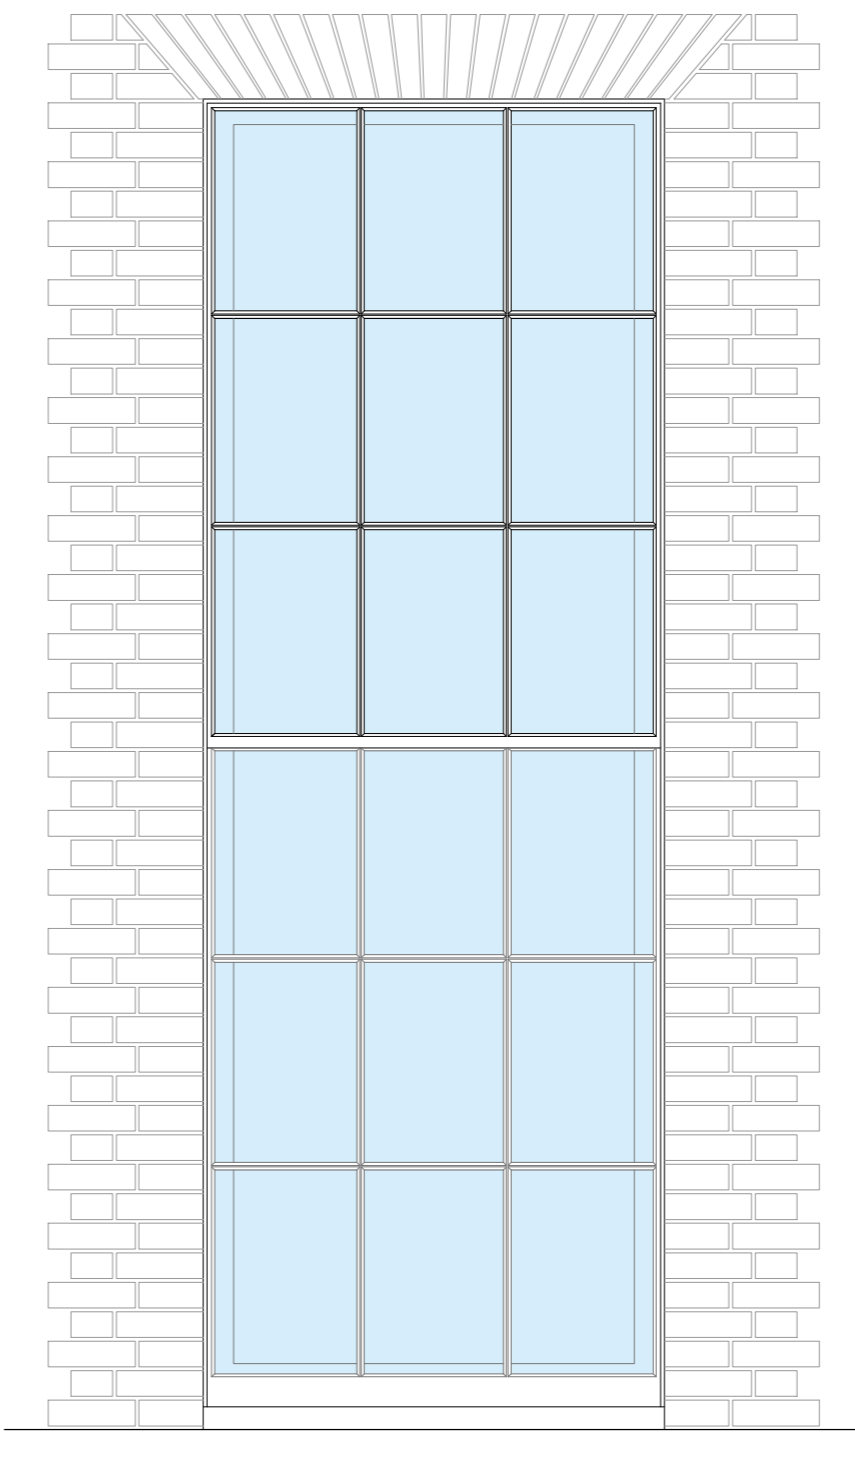


Proposed Elevation  
1:20

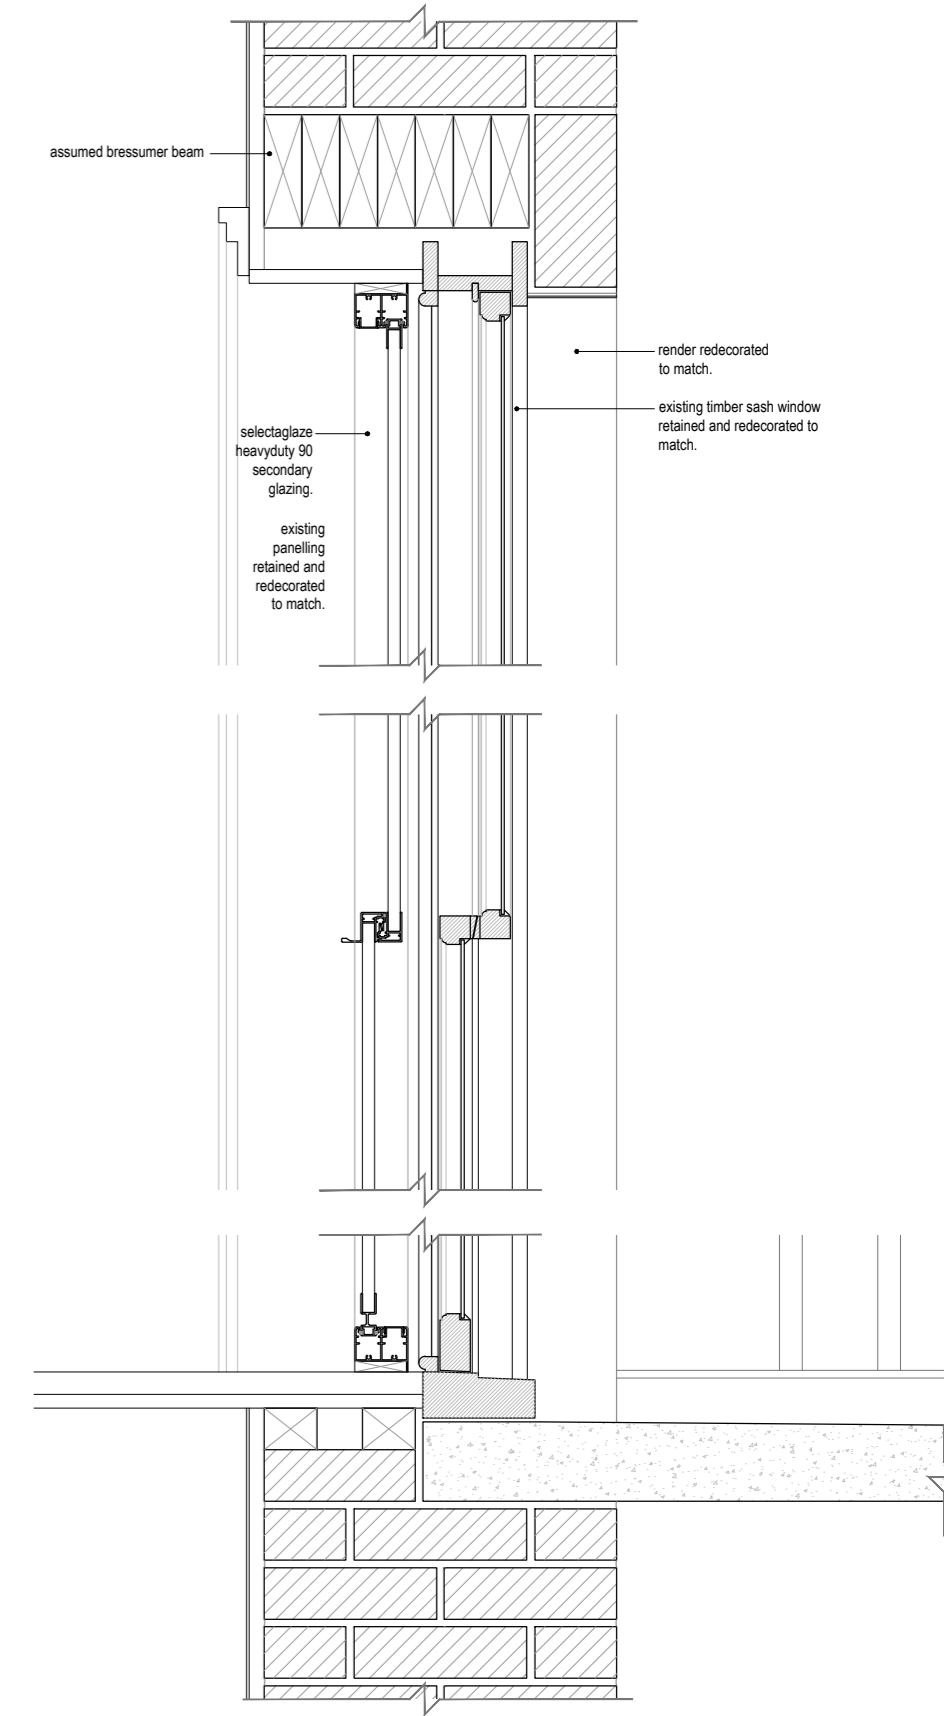

Proposed Section - Selectaglaze heavy duty 90 details  
1:10

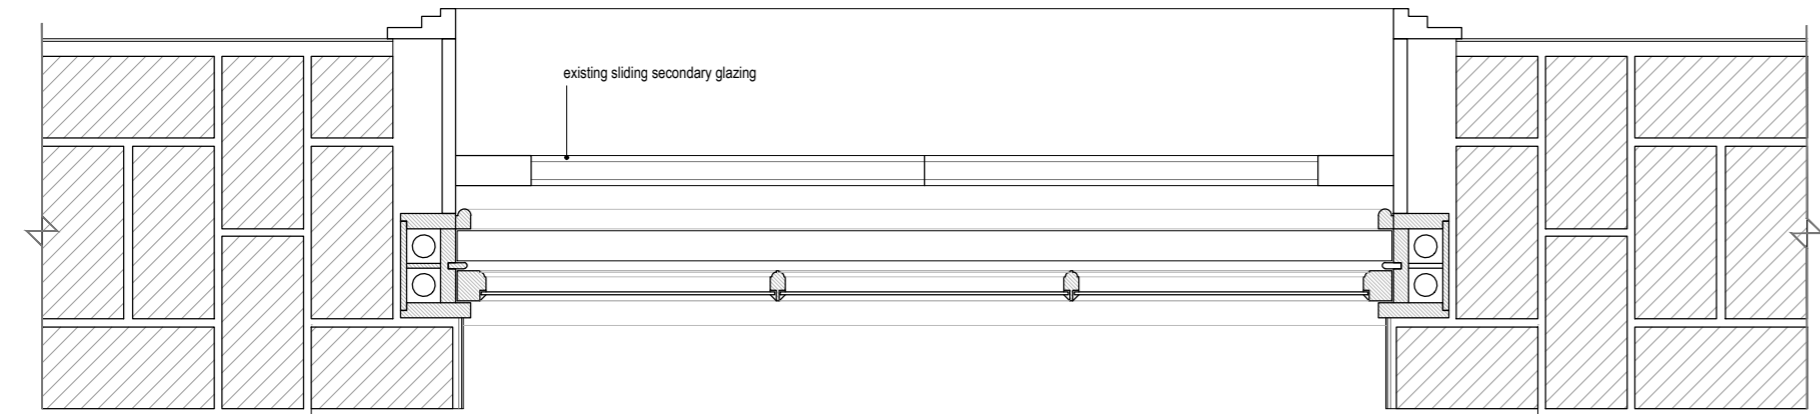

Existing plan  
1:10

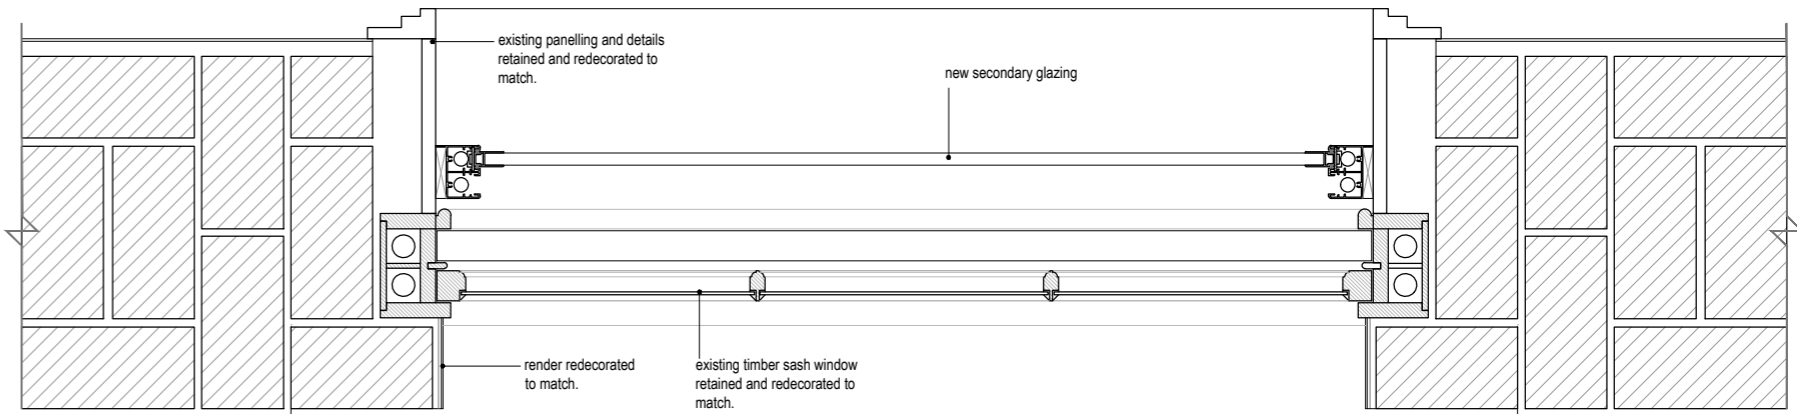

Proposed Plan  
Selectaglaze heavyduty 90 details  
1:10