



1 Entrance Gate Door Plan
Scale: 1:20

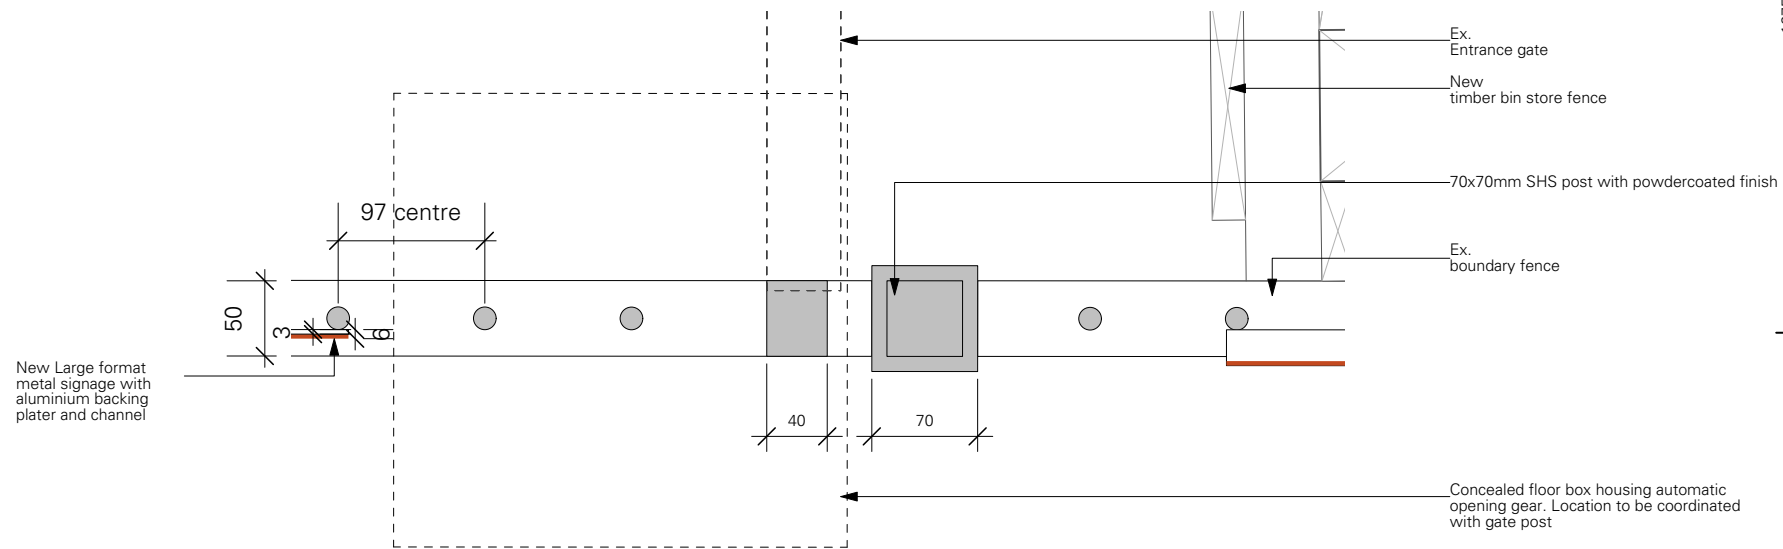

2 Entrance Gate Detail
Scale: 1:5

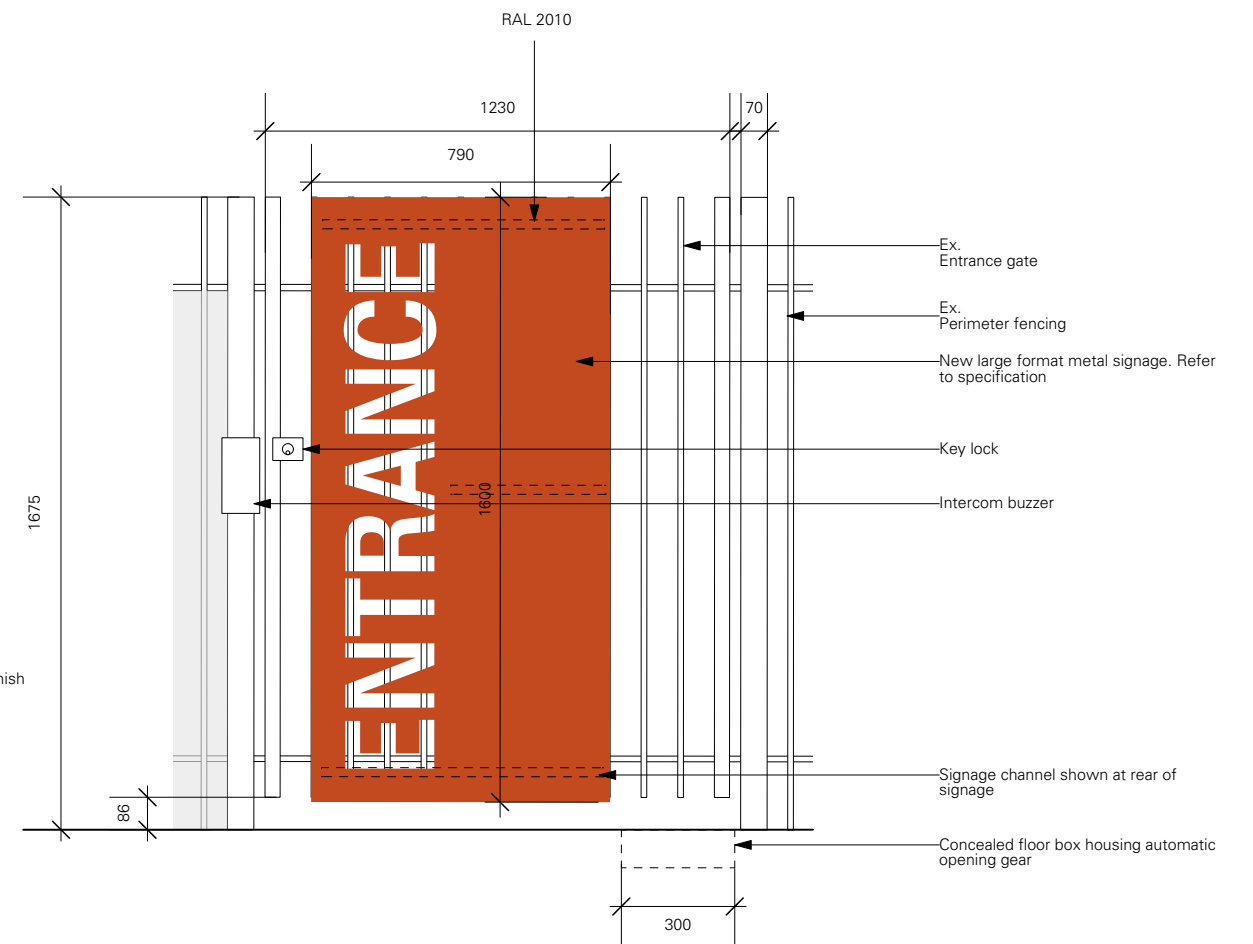

3 Entrance Gate Door Elevation
Scale: 1:20

CONSTRUCTION

Rev.	Date	Note
C1	04/01/2023	CONSTRUCTION ISSUE
C2	16/02/2023	CONSTRUCTION ISSUE
P1	19/05/2023	PLANNING ISSUE

Notes:

1. Do not scale from this drawing for construction.
2. All dimensions in mm unless noted otherwise.
3. All dimensions to be checked on site and discrepancies to be notified to A&S in writing.
4. This drawing should be read in conjunction with information from all other design consultants and contractors.
5. Copyright Adams & Sutherland Ltd.
6. If in doubt, ask.

Client: London Borough of Camden	
Job: Kilburn Grange	
Drawing Title:	Prop. Perimeter Fence Details
Drawn: LM	Checked: SS
Approved: LA	
0 100 500 1000mm Scale 1:20 @ A3	

Adams & Sutherland
architecture landscape urban design

Tel: 020 7267 1747
Fax: 020 7482 2359
info@adams-sutherland.co.uk

Ground Floor, Highgate Business Centre
33 Greenwood Place, London NW5 1LB

Date: June 2022

Drawing No. **319_404** Rev. **P1**