





ORANGERY POOL ROOM BELOW

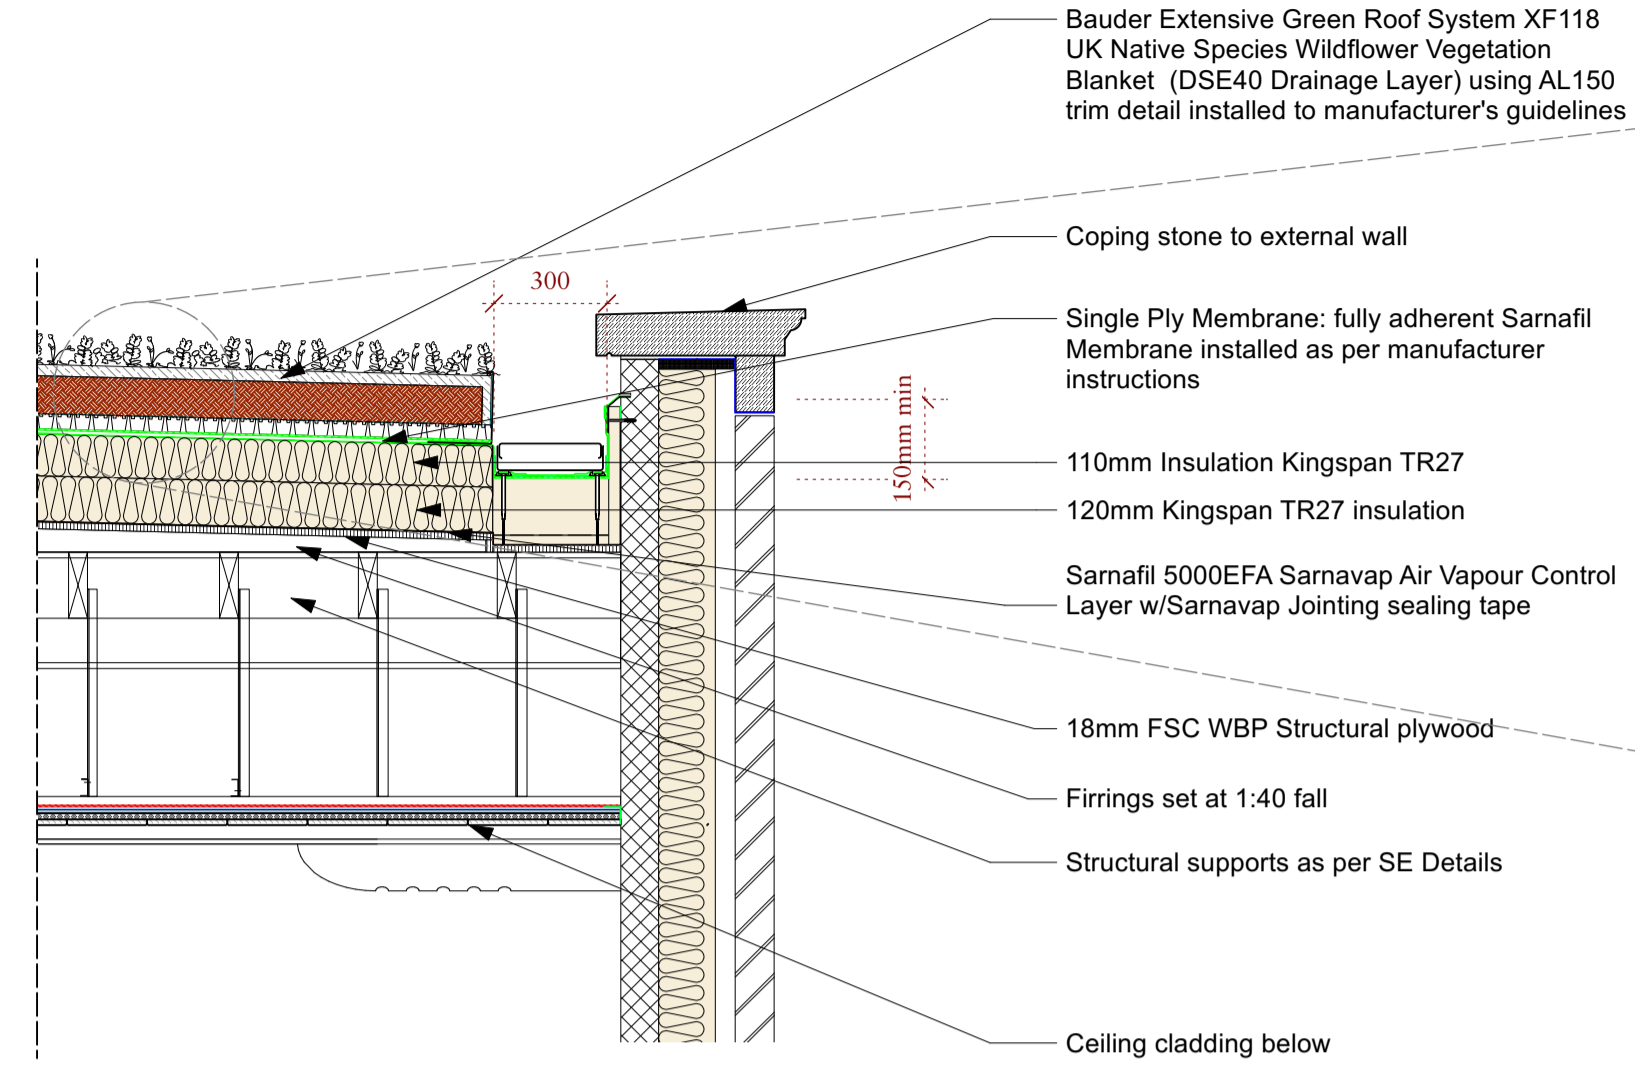

03 Bauder Extensive Green Roof System Section
Scale: 1:5

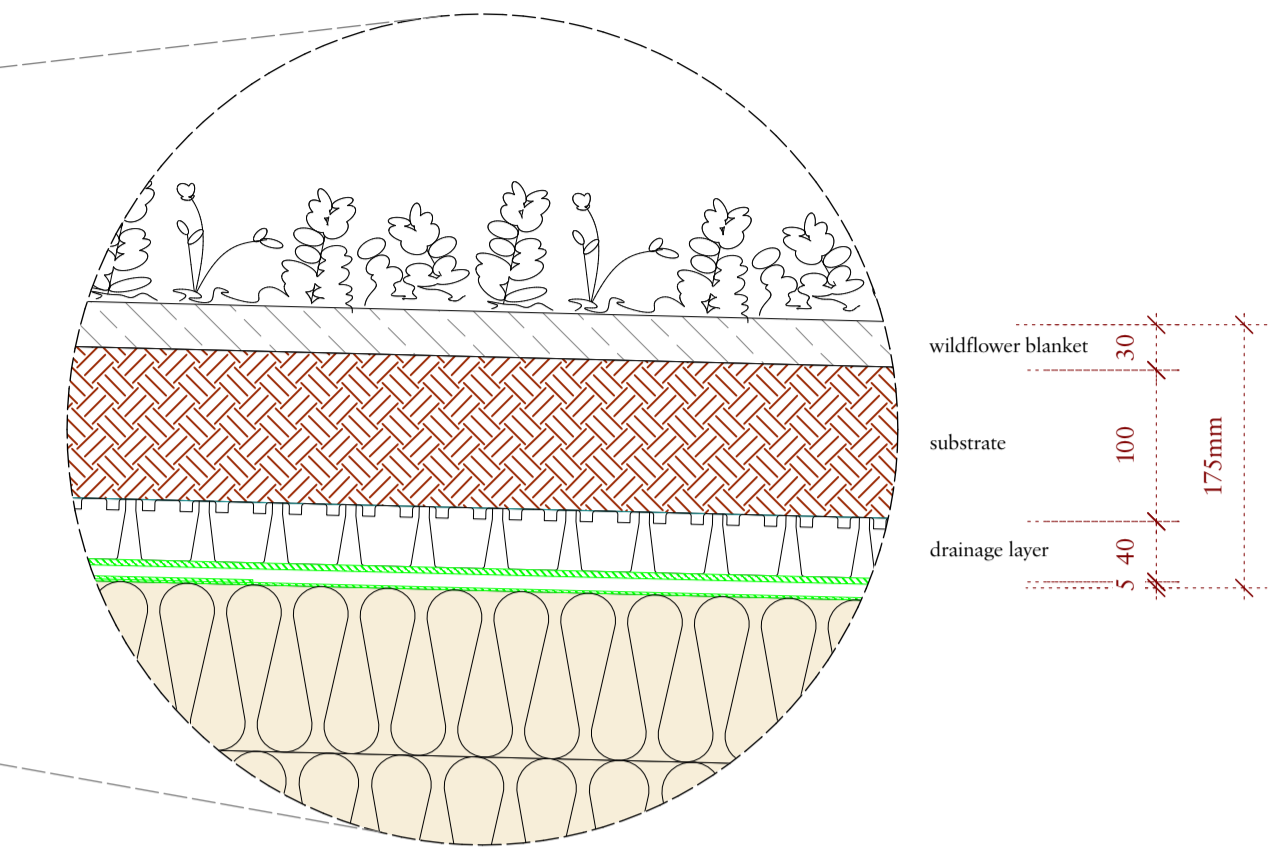

01 Green Roof Construction Detail Section
Scale: 1:20

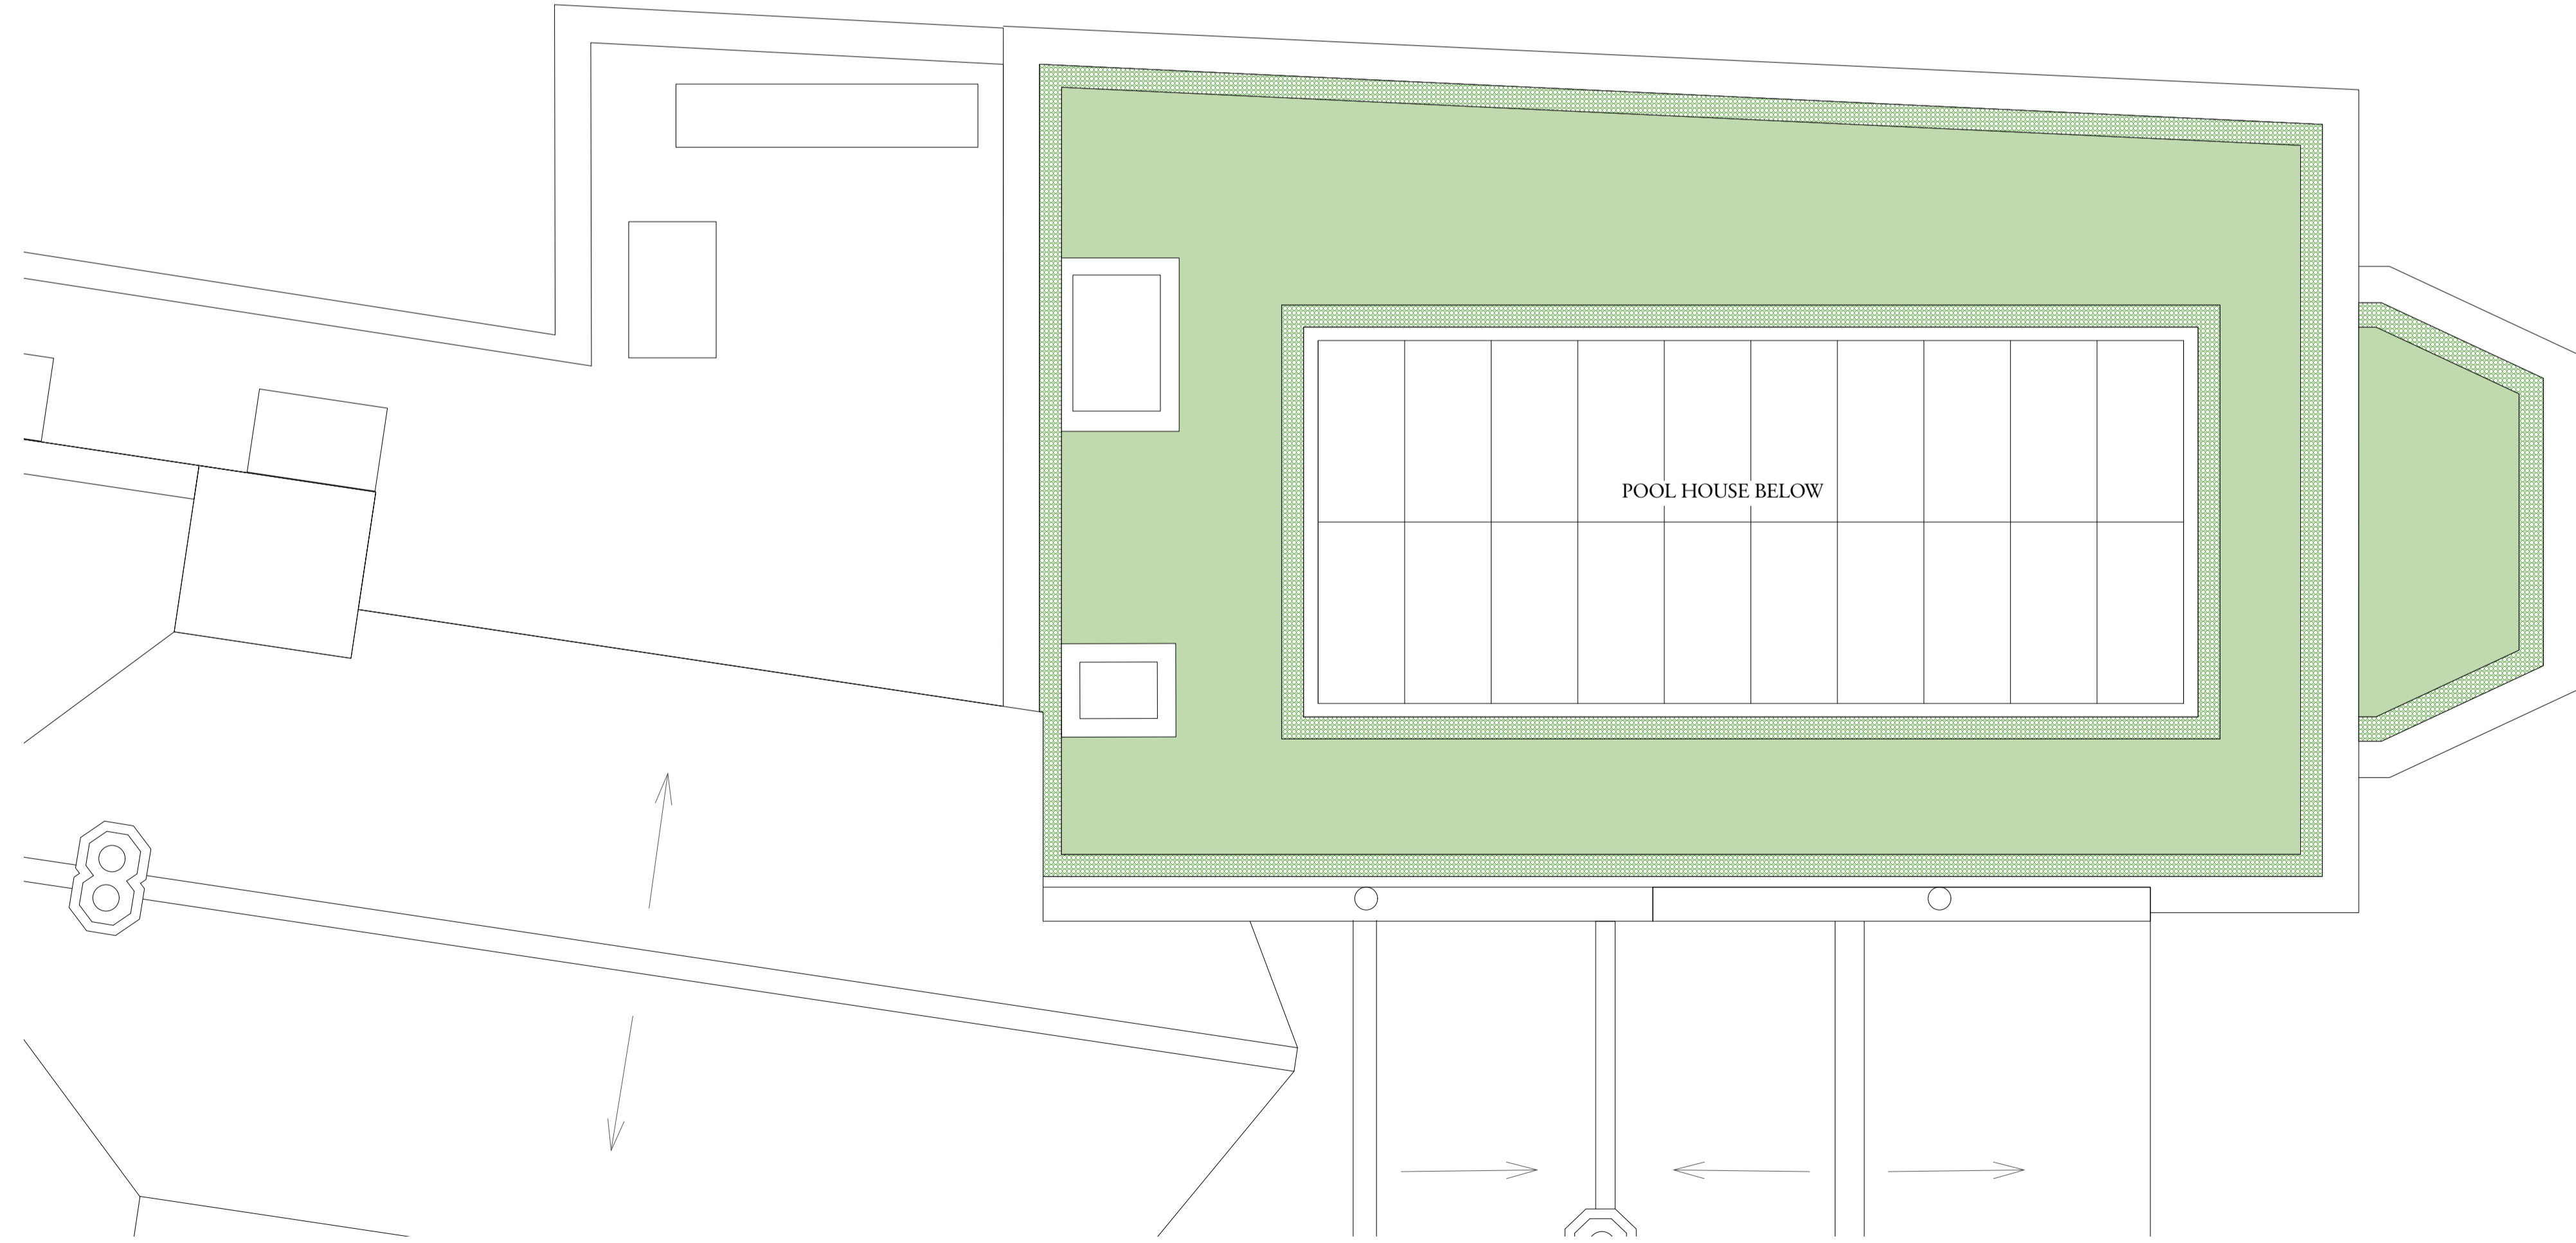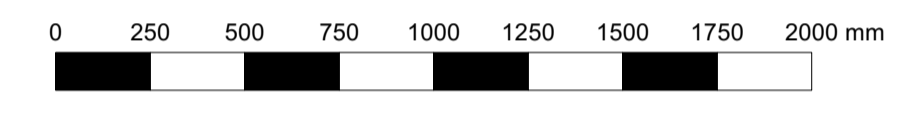

02 Green Roof - Plan Diagram
Scale: 1:50

A	17/05/2023	Plan and detail added to drawing	LJ
Rev	Date	Details	By

Charlton Brown Architecture & Interiors

The Belvedere, 2 Back Lane, Hampstead, London, NW3 1HL
 Telephone +44(0)20 7794 1234
 Email office@charltonbrown.com
 Website www.charltonbrown.com

Client			
Mr Daniel Ross			
Project			
82 Fitzjohns Avenue			
Drawing Title			
Green Roof Detail			
Date	Drawn	Checked	
31/03/2023	ML	LJ	
Scale			
1:20 @ A1			
Issue Status			
PLANNING			
Project Number	Drawing Number	Revision	
20003	SK20230331	A	