



Black painted metal railings

Black painted metal railings

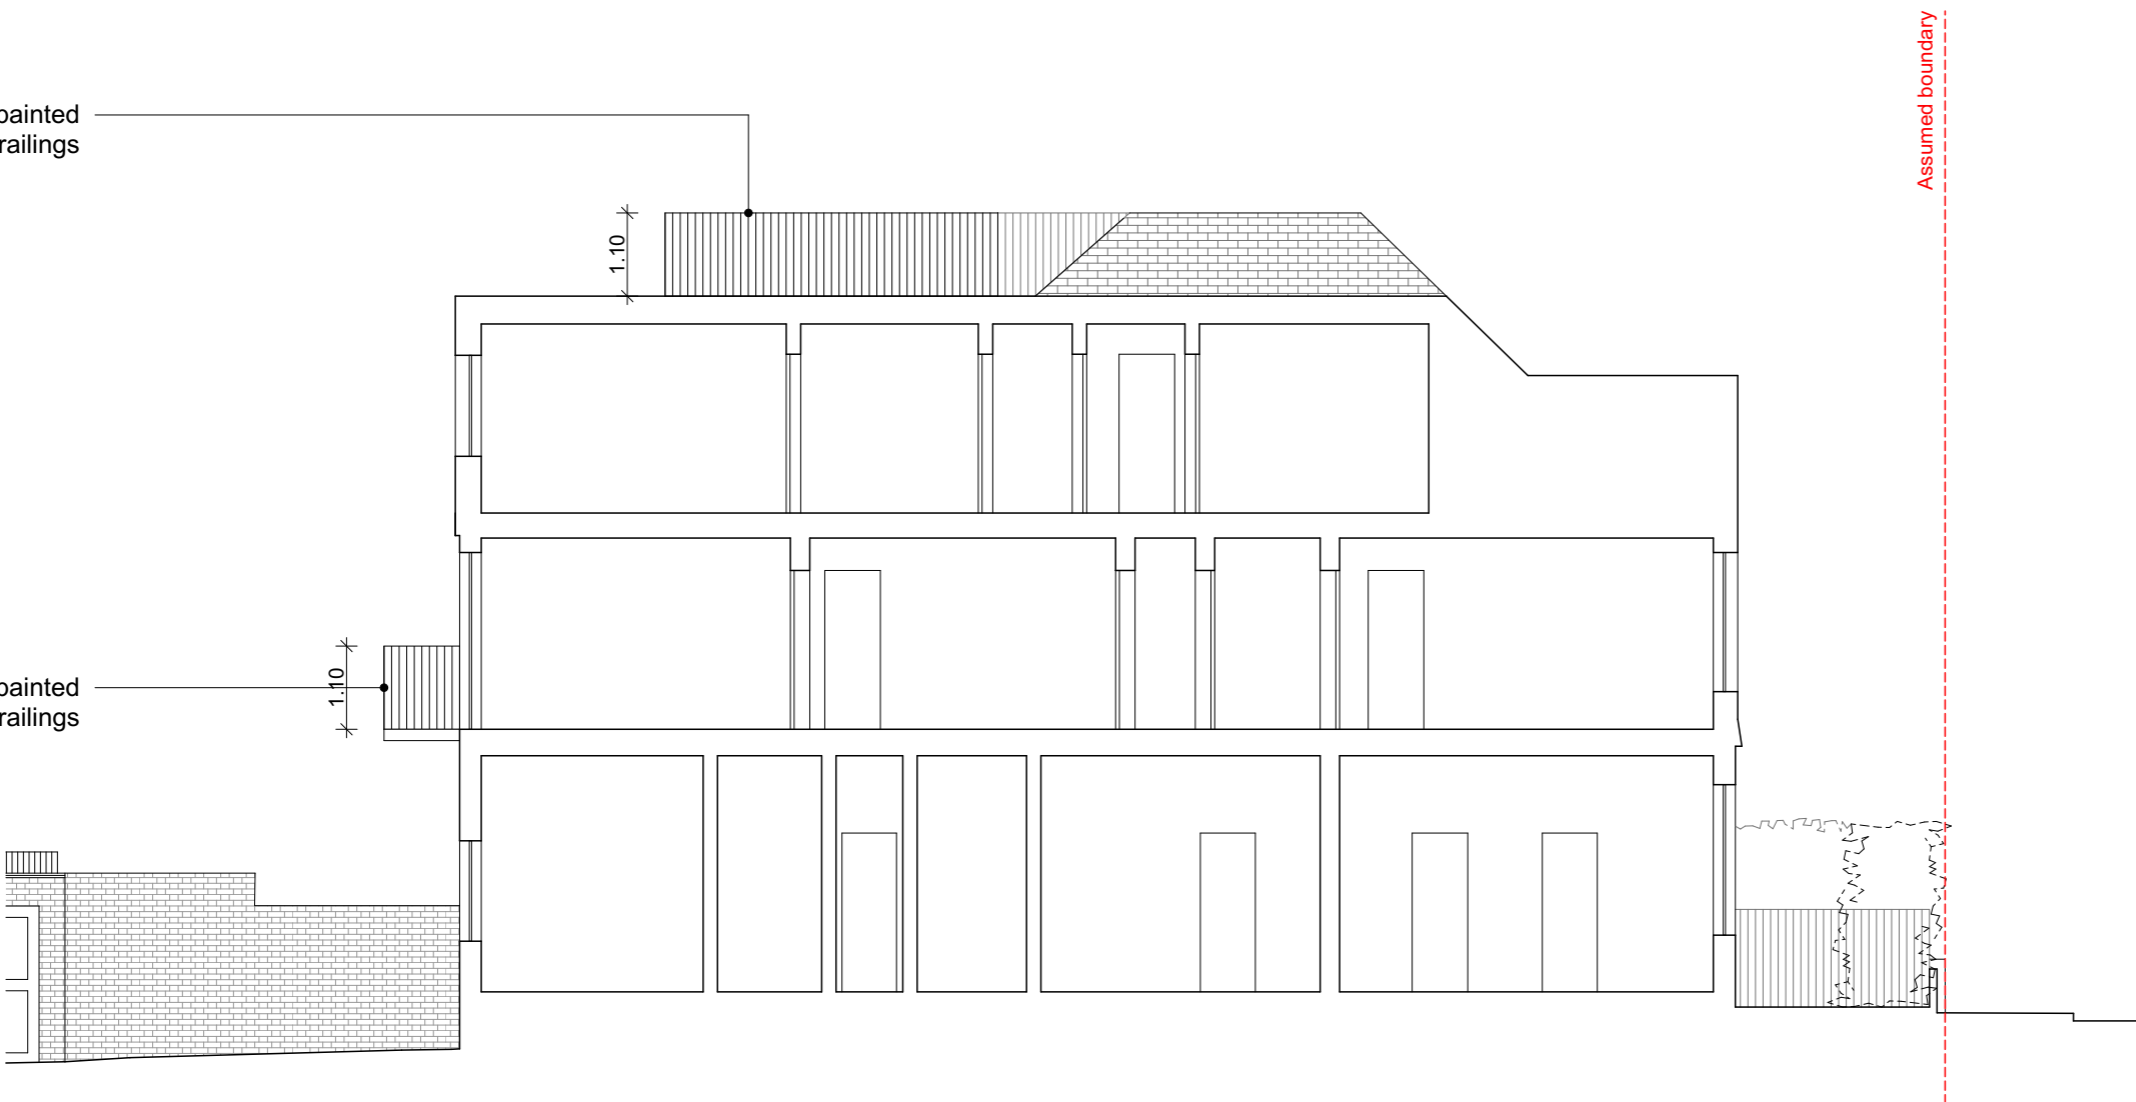

Assumed boundary

Section AA

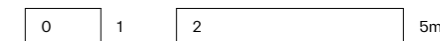

Revision	Date	Description	Drawn	Check

PINZAUER

WWW.PINZAUER.COM

Project 304 West End Lane Project number 016

Client London & District Investment Ltd.

Drawing name Section AA Proposed Drawing number 16

Date	28/09/2022	Revision	00
Scale / Format	1:100 at A3	Drawn / Checked	CT / GB
Approved	GB	Planning	
CAD Reference	017_PL_200_REV.pln		