


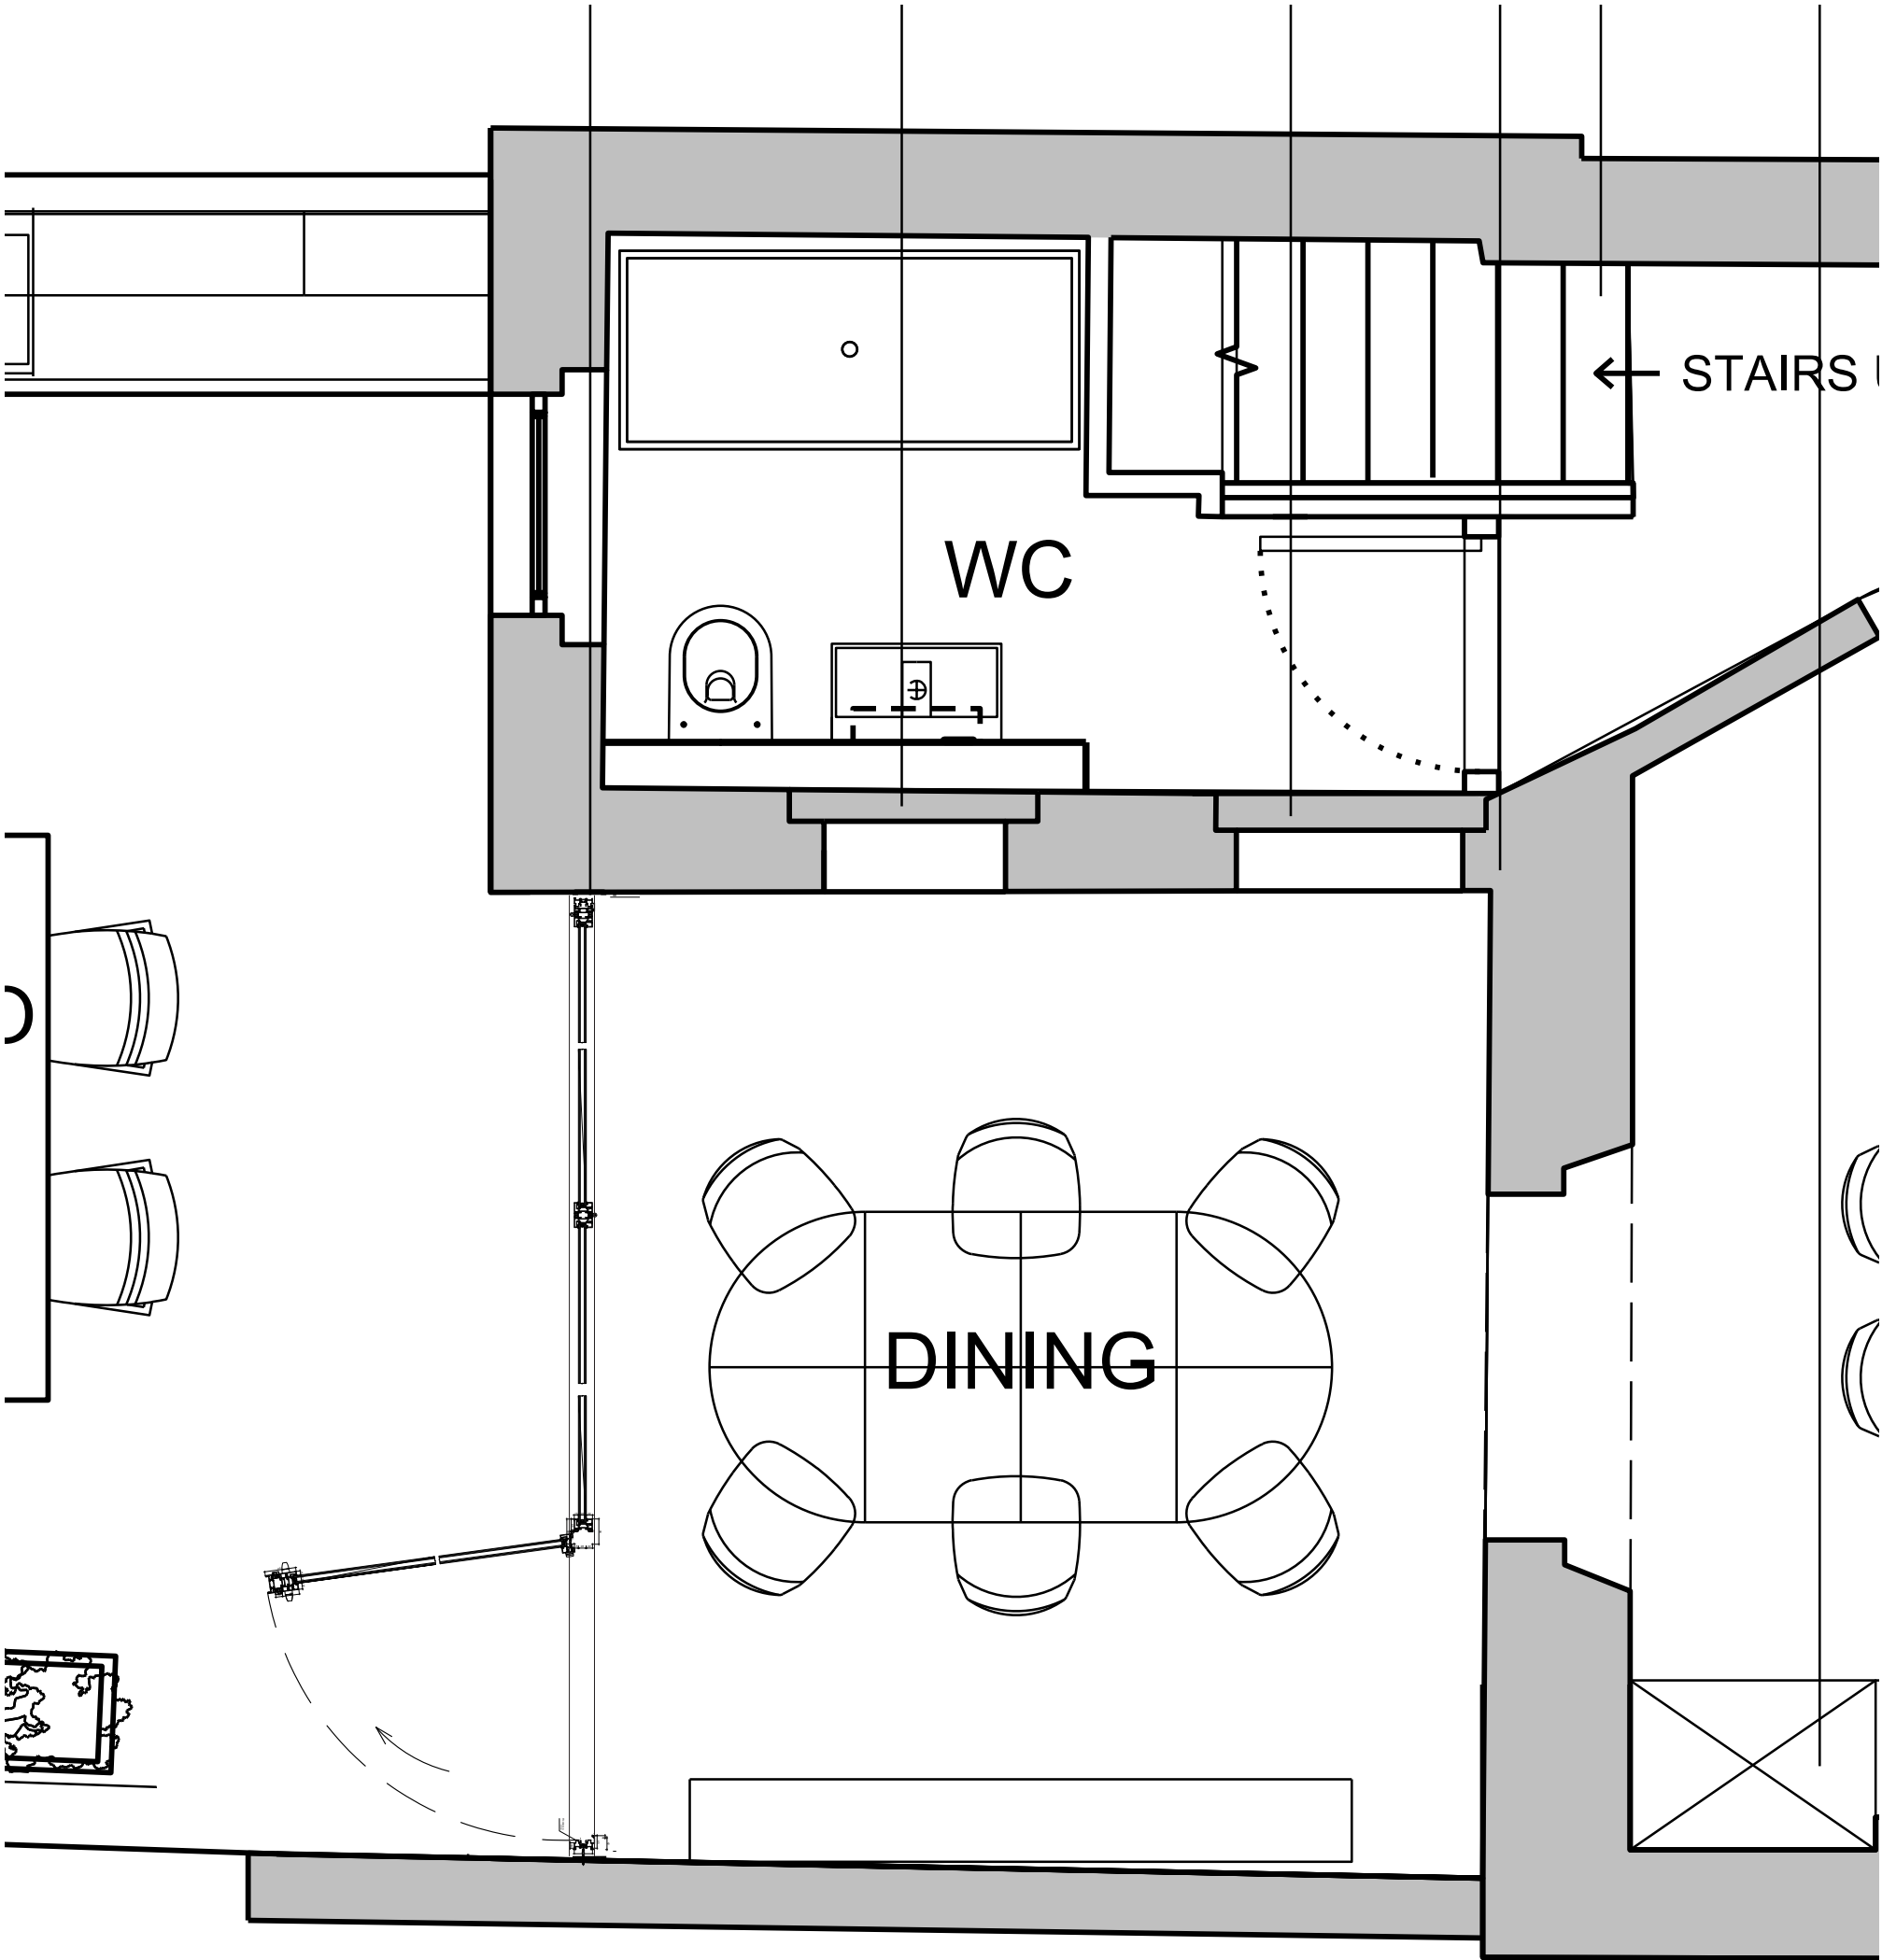

REV			DATE			NOTES			INIT.					
PROJECT														
91A BELSIZE LANE														
DRAWING TITLE														
PROPOSED LOWER GROUND FLOOR EXTENSION														
STATUS														
PLANNING														
DATE			DRAWN			CHECK			SCALE @ A1					
MAY 2023			SC			JC			1:25					
PROJECT NUMBER			UNIT / BLOCK			CI / SFB CODE			TYPE & NUMBER			REVISION		
DRAWING NO.														
0484			A			1405			00					