

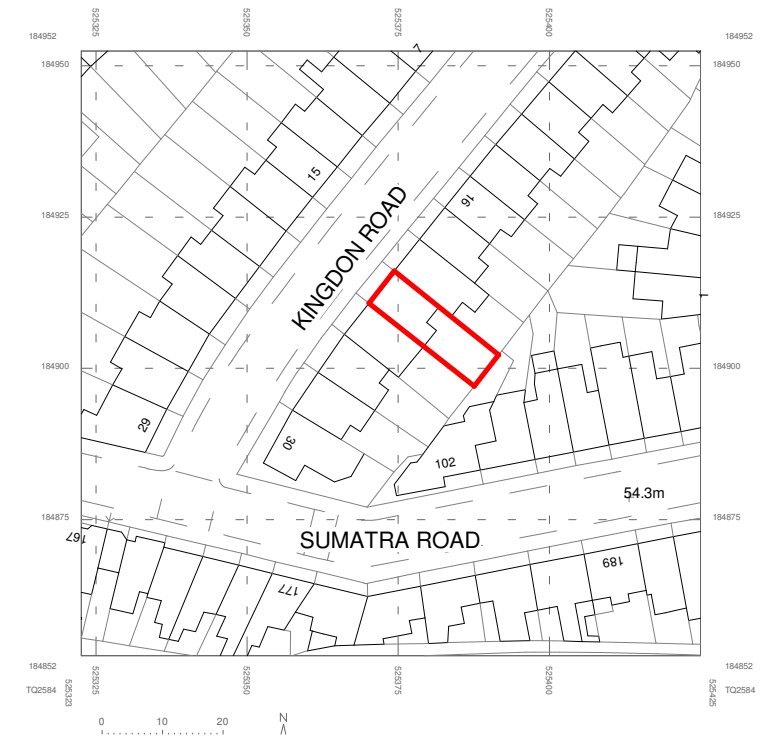
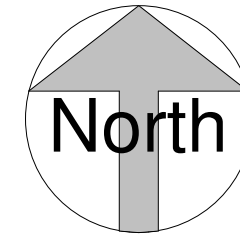


BLOCK PLAN
1 : 500

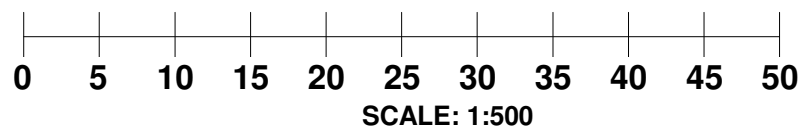

OS MAP
1 : 1250

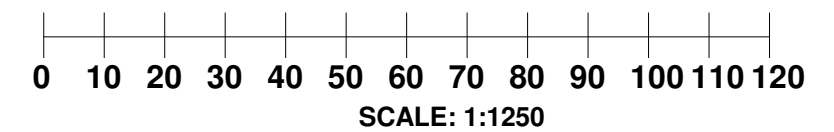

CANOPY
Planning Services



Tel: 020 3632 2690 Email: info@canopyplanning.co.uk
Mob: 07956311277 Web: www.canopyplanning.co.uk

22 Kingdon Road
London
NW6 1PH

BLOCK PLAN AND OS MAP

Project number	2306	2306/01
Date	Jan. 2023	
Drawn by	SZ	
Checked by	Checker	Scale 1:1250 & 1:500