
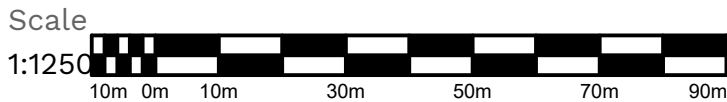


SITE LOCATION PLAN

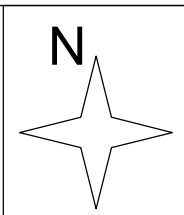

THIS DRAWING AND THE COMPUTER FILE OF THIS DRAWING ARE COPYRIGHT. THE COPYRIGHT BELONGS TO MJ CONSULTING ENGINEERS LTD (MJC LTD). THIS DRAWING MAY THEREFORE, NOT BE REPRODUCED IN ANY FORMAT WITHOUT THE WRITTEN CONSENT OF MJC LTD AND THE COMPUTER FILE MAY NOT BE TRANSFERRED WITHOUT THE WRITTEN CONSENT OF MJC LTD.

Issuing office
204 Bolton Road, Walkden, M28 3BN
TEL: 0161 790 4404

Project
PHOENIX THEATRE, LONDON - STRANGER THINGS
SIGNAGE

Drawing Title
EXISTING LOCATION PLAN

Scale AS SHOWN	Date MAY 2023	Drawn GT	Checked --	Passed
Drawing No. 3622-001		PLANNING		

