
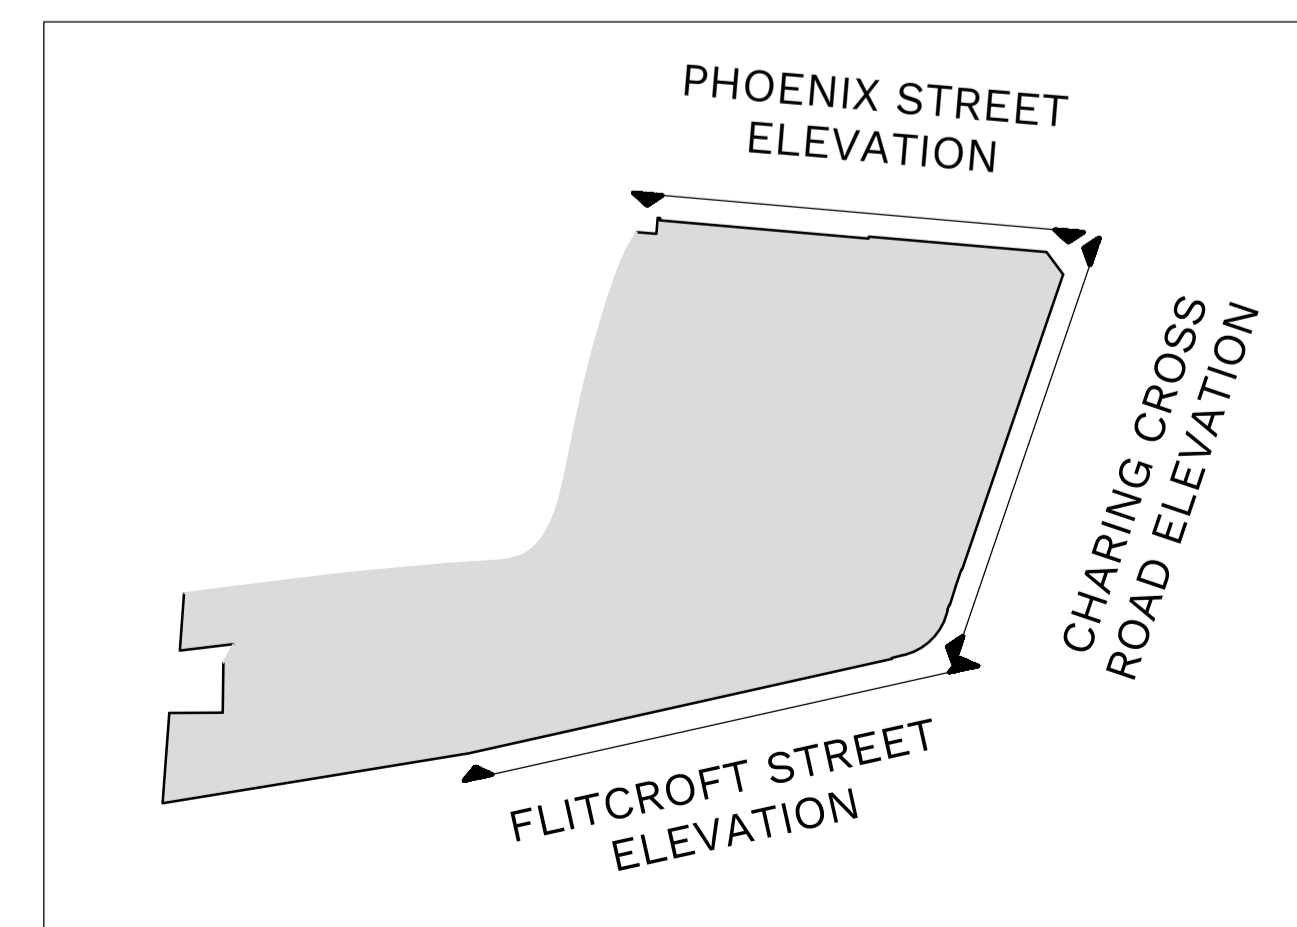


EXISTING FLITCROFT STREET ELEVATION
(SCALE 1:50 AT A1)

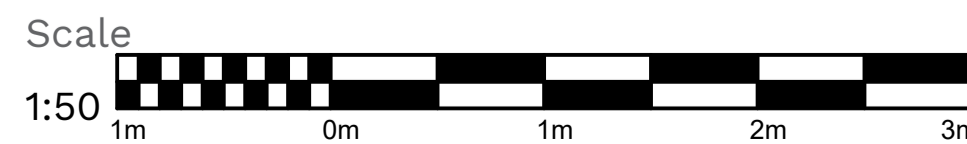

LOCATION OF ELEVATIONS (NTS)

DO NOT SCALE THIS DRAWING.

Original Drawing Size A1

Notes

Rev.	Date	Description	By
Revisions			



Issuing Office
204 Bolton Road, Walkden
Manchester, M28 3BN
TEL: 0161 790 4404

Client
NEWMAN DISPLAYS LTD.

Project
PHOENIX THEATRE,
LONDON- STRANGER
THINGS SIGNAGE

Drawing Title
EXISTING FLITCROFT
STREET ELEVATION

Scale	Date	Drawn	Checked	Passed
AS SHOWN	MAY 2023	GT	---	---

Drawing No.
3622-002

PLANNING