



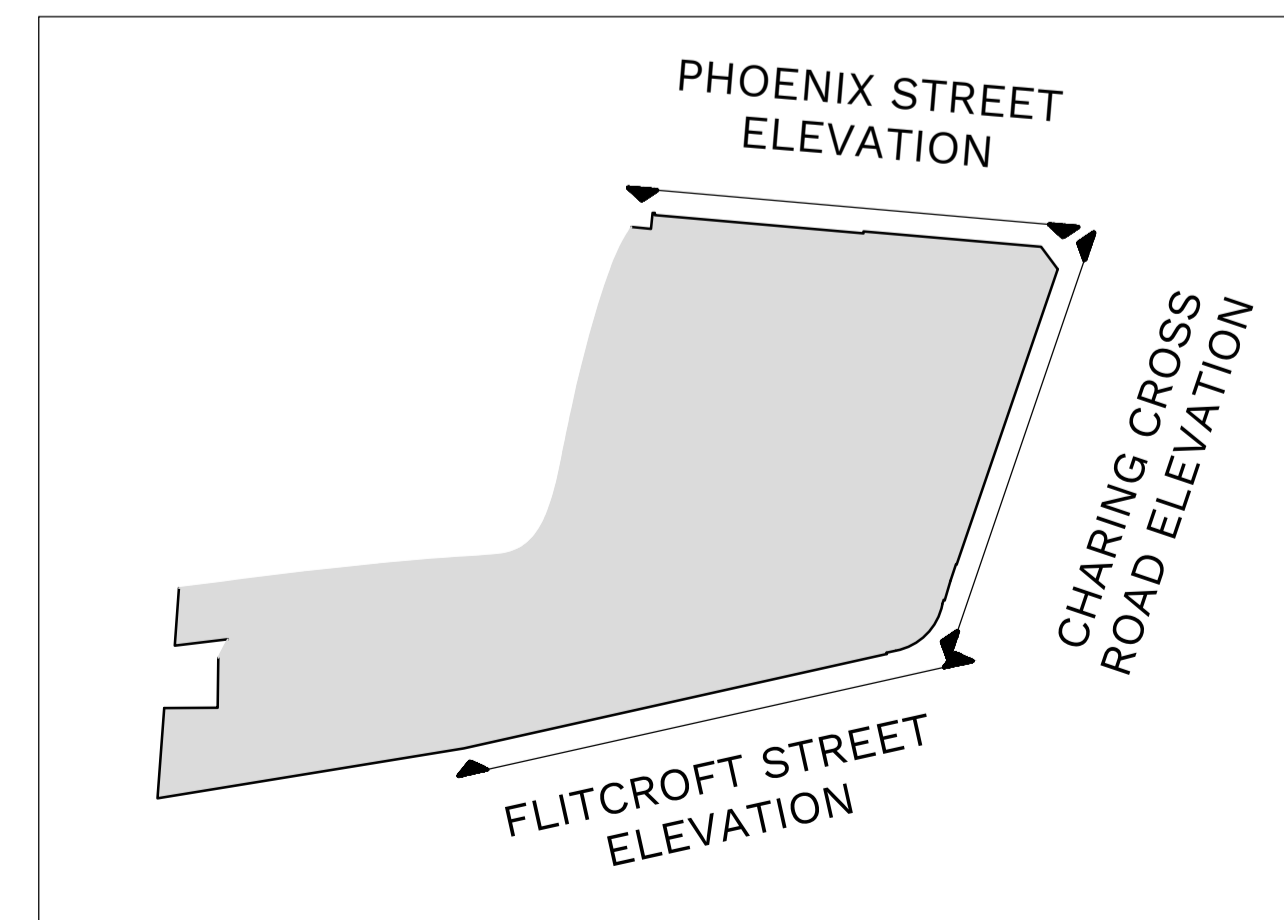

EXISTING CHARING CROSS ROAD ELEVATION  
(SCALE 1:50 AT A1)

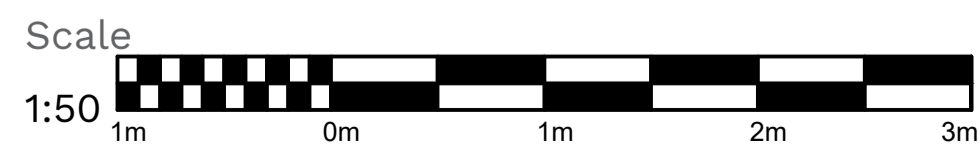

LOCATION OF ELEVATIONS (NTS)

DO NOT SCALE THIS DRAWING.

Original Drawing Size A1

Notes

Rev.	Date	Description	By

Revisions



Issuing Office  
204 Bolton Road, Walkden  
Manchester, M28 3BN  
TEL: 0161 790 4404

Client  
**NEWMAN DISPLAYS LTD.**

Project  
**PHOENIX THEATRE,  
LONDON- STRANGER  
THINGS SIGNAGE**

Drawing Title  
**EXISTING CHARING CROSS  
ROAD ELEVATION**

Scale	Date	Drawn	Checked	Passed
AS SHOWN	MAY 2023	GT	---	---

Drawing No.  
**3622-003**

**PLANNING**