



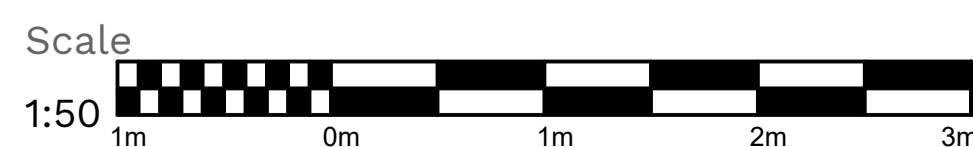

PROPOSED CHARING CROSS ROAD ELEVATION (SCALE 1:50 AT A1)

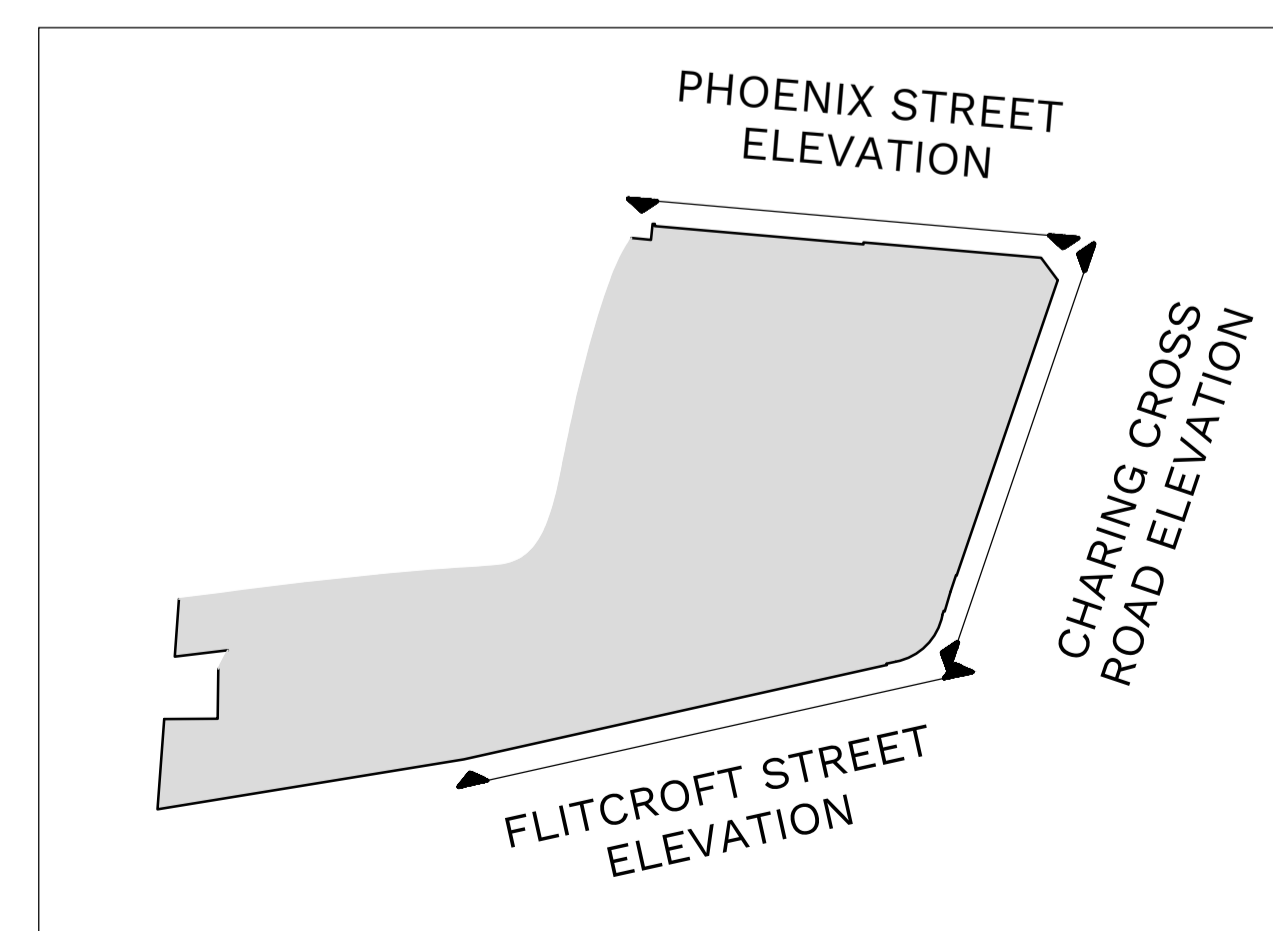

Rev.	Date	Description	By
---	---	---	---

Revisions

**MJC**  
CHARTERED STRUCTURAL ENGINEERS

Issuing Office  
204 Bolton Road, Walkden  
Manchester, M28 3BN  
TEL: 0161 790 4404

Client  
**NEWMAN DISPLAYS LTD**

Project  
**PHOENIX THEATRE,  
LONDON- STRANGER  
THINGS SIGNAGE**

Drawing Title  
**PROPOSED CHARING  
CROSS ROAD ELEVATION**

Scale	Date	Drawn	Checked	Passed
AS SHOWN	MAY 2023	GT	---	---

Drawing No.  
**3622-006**

**PLANNING**