




PROPOSED PHOENIX STREET ELEVATION (SCALE 1:50 AT A1)

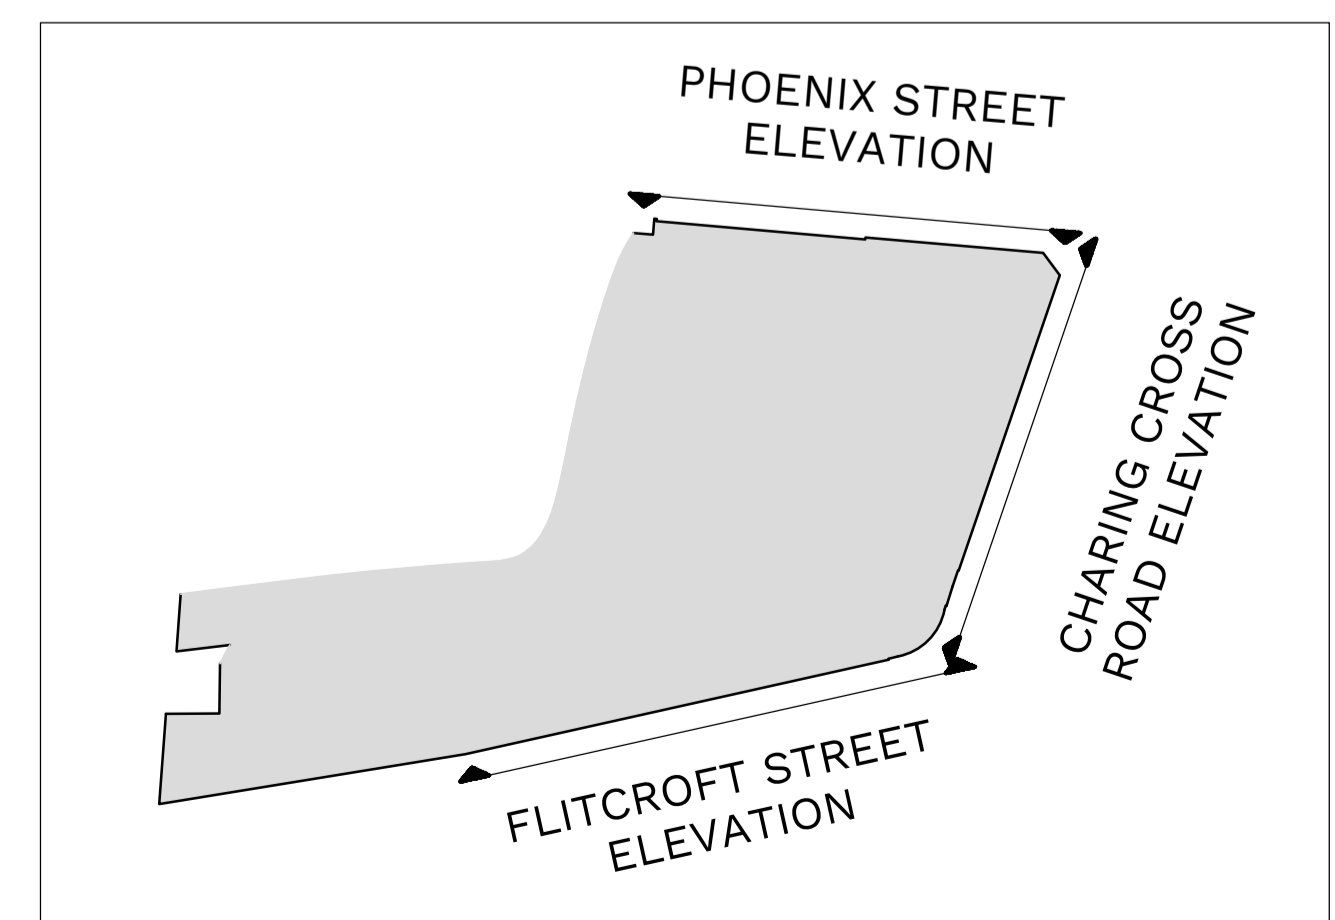

LOCATION OF ELEVATIONS (NTS)

Rev.	Date	Description	By
---	---	---	---



Issuing Office  
 204 Bolton Road, Walkden  
 Manchester, M28 3BN  
 TEL: 0161 790 4404

Client  
**NEWMAN DISPLAYS LTD**

Project  
**PHOENIX THEATRE,  
 LONDON- STRANGER  
 THINGS SIGNAGE**

Drawing Title  
**PROPOSED PHOENIX  
 STREET ELEVATION**

Scale	Date	Drawn	Checked	Passed
AS SHOWN	MAY 2023	GT	---	---

Drawing No.  
**3622-007**

**PLANNING**